

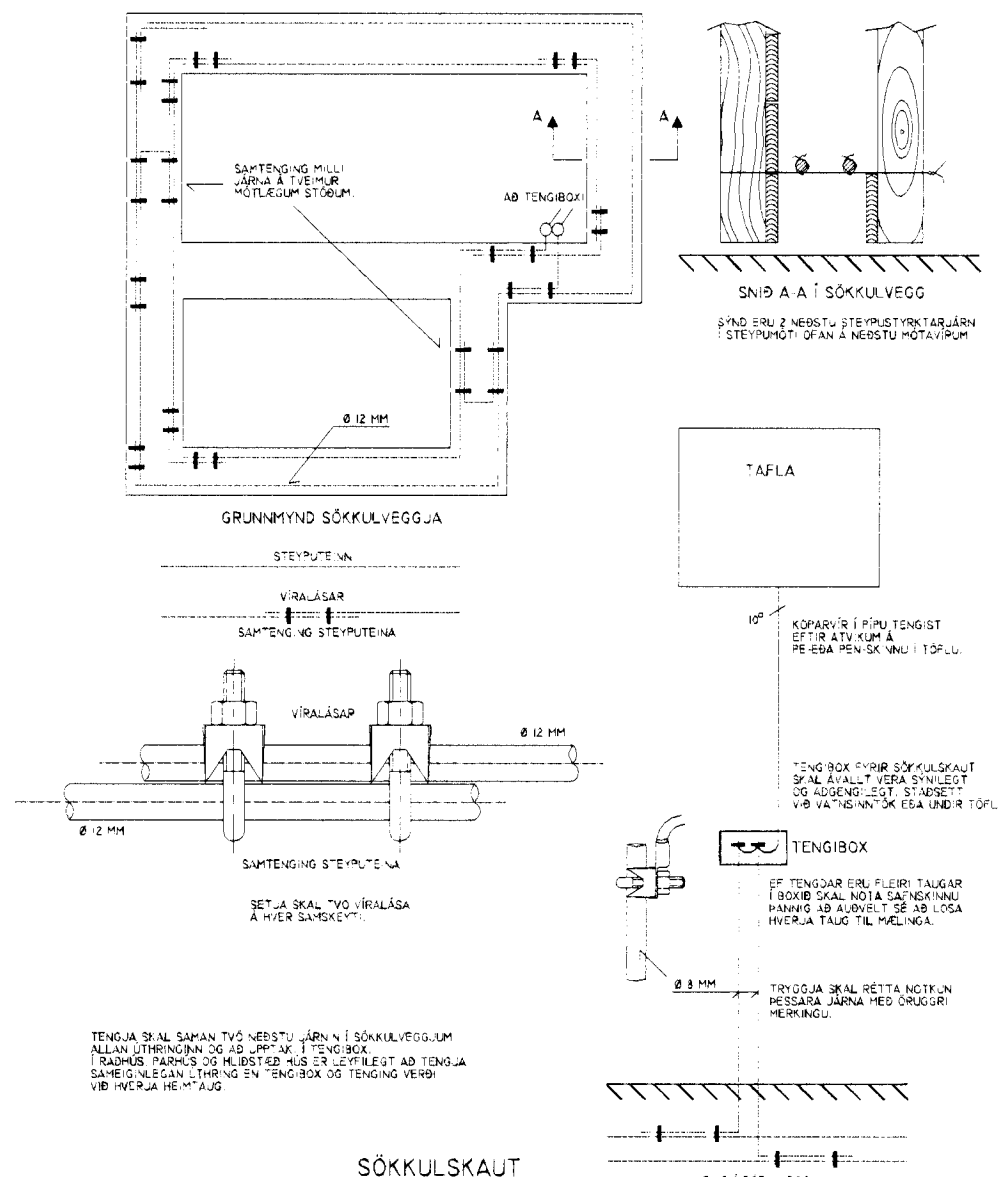


AFSTÖÐUMYND MKV. 1:500

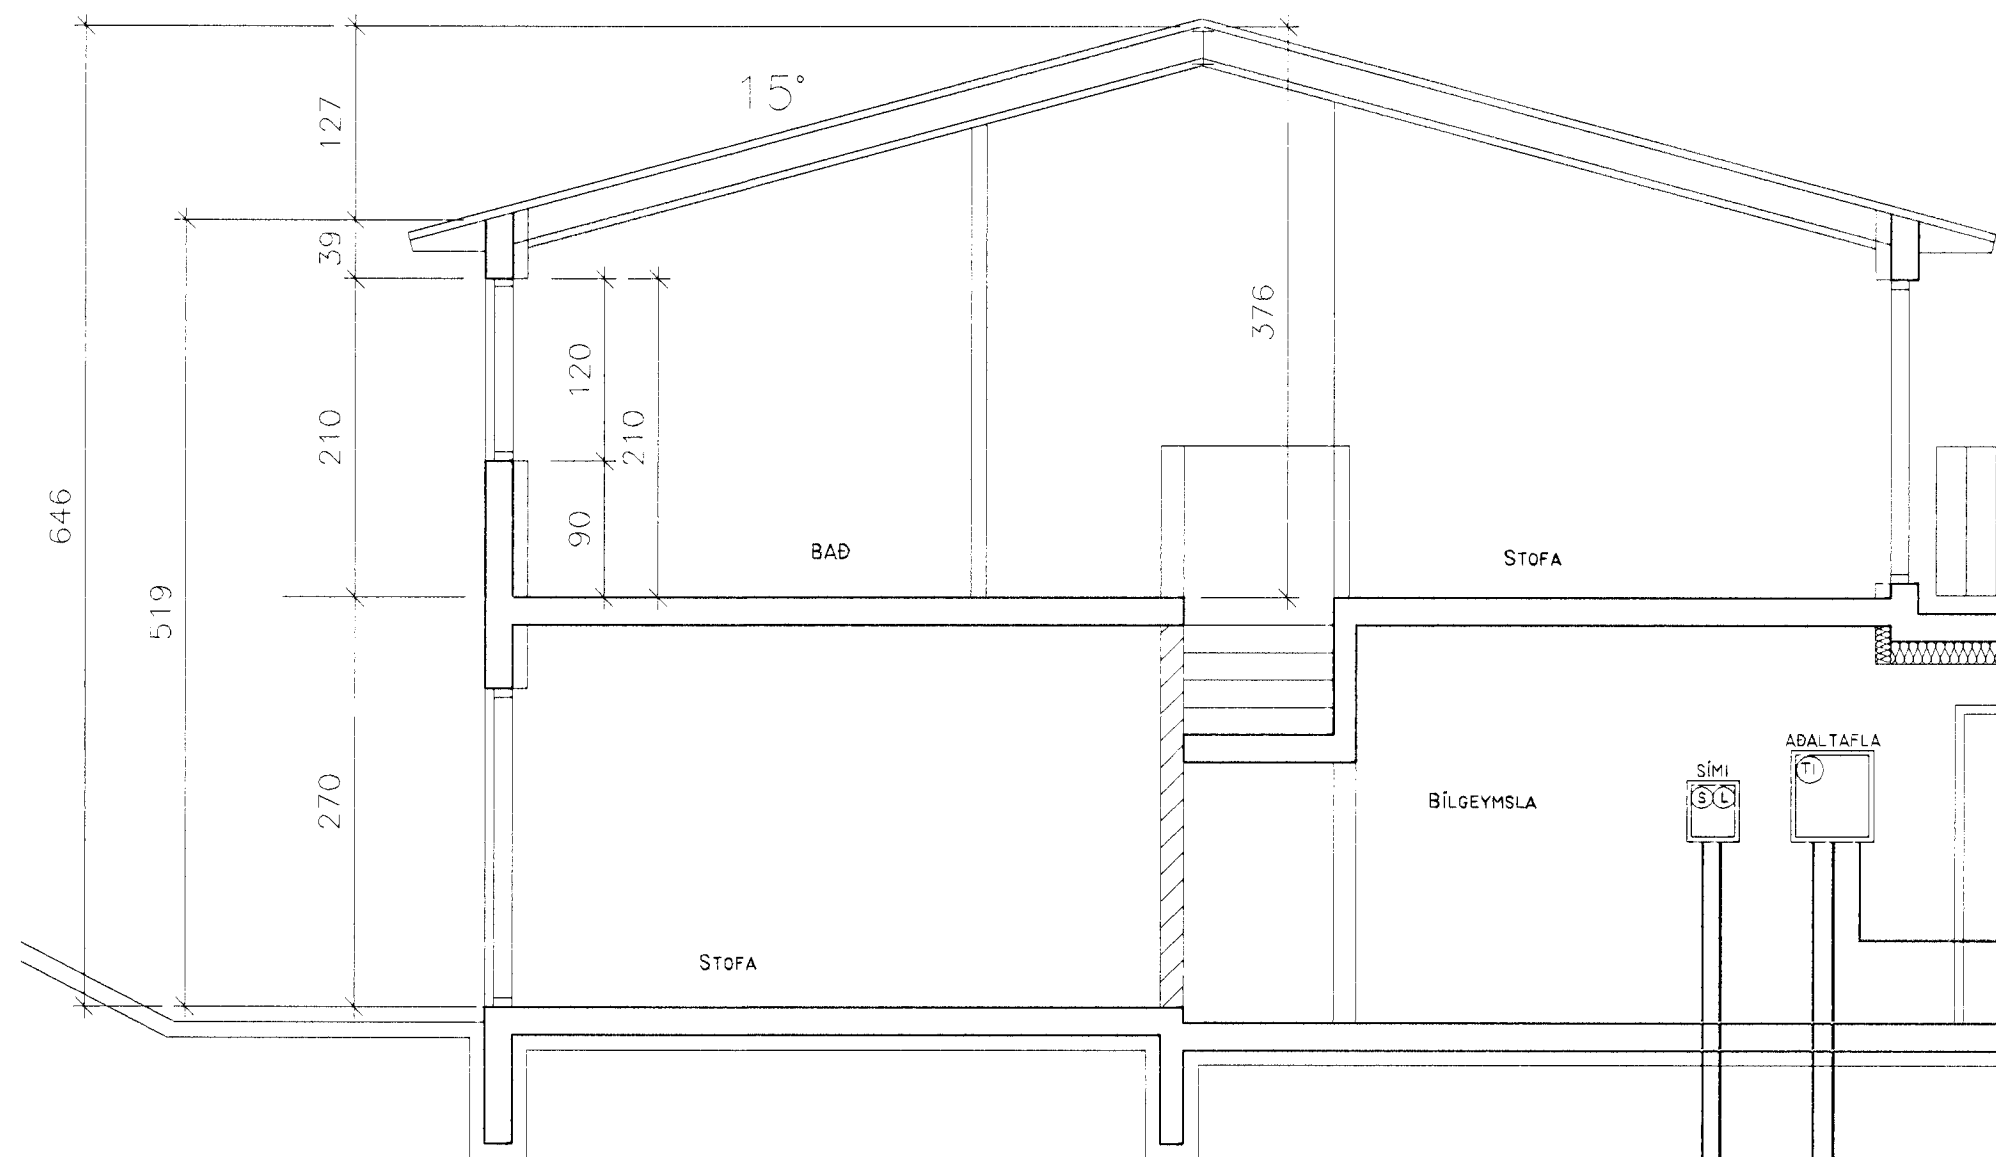


SÖKKULSKAUT

ADALTAFLA

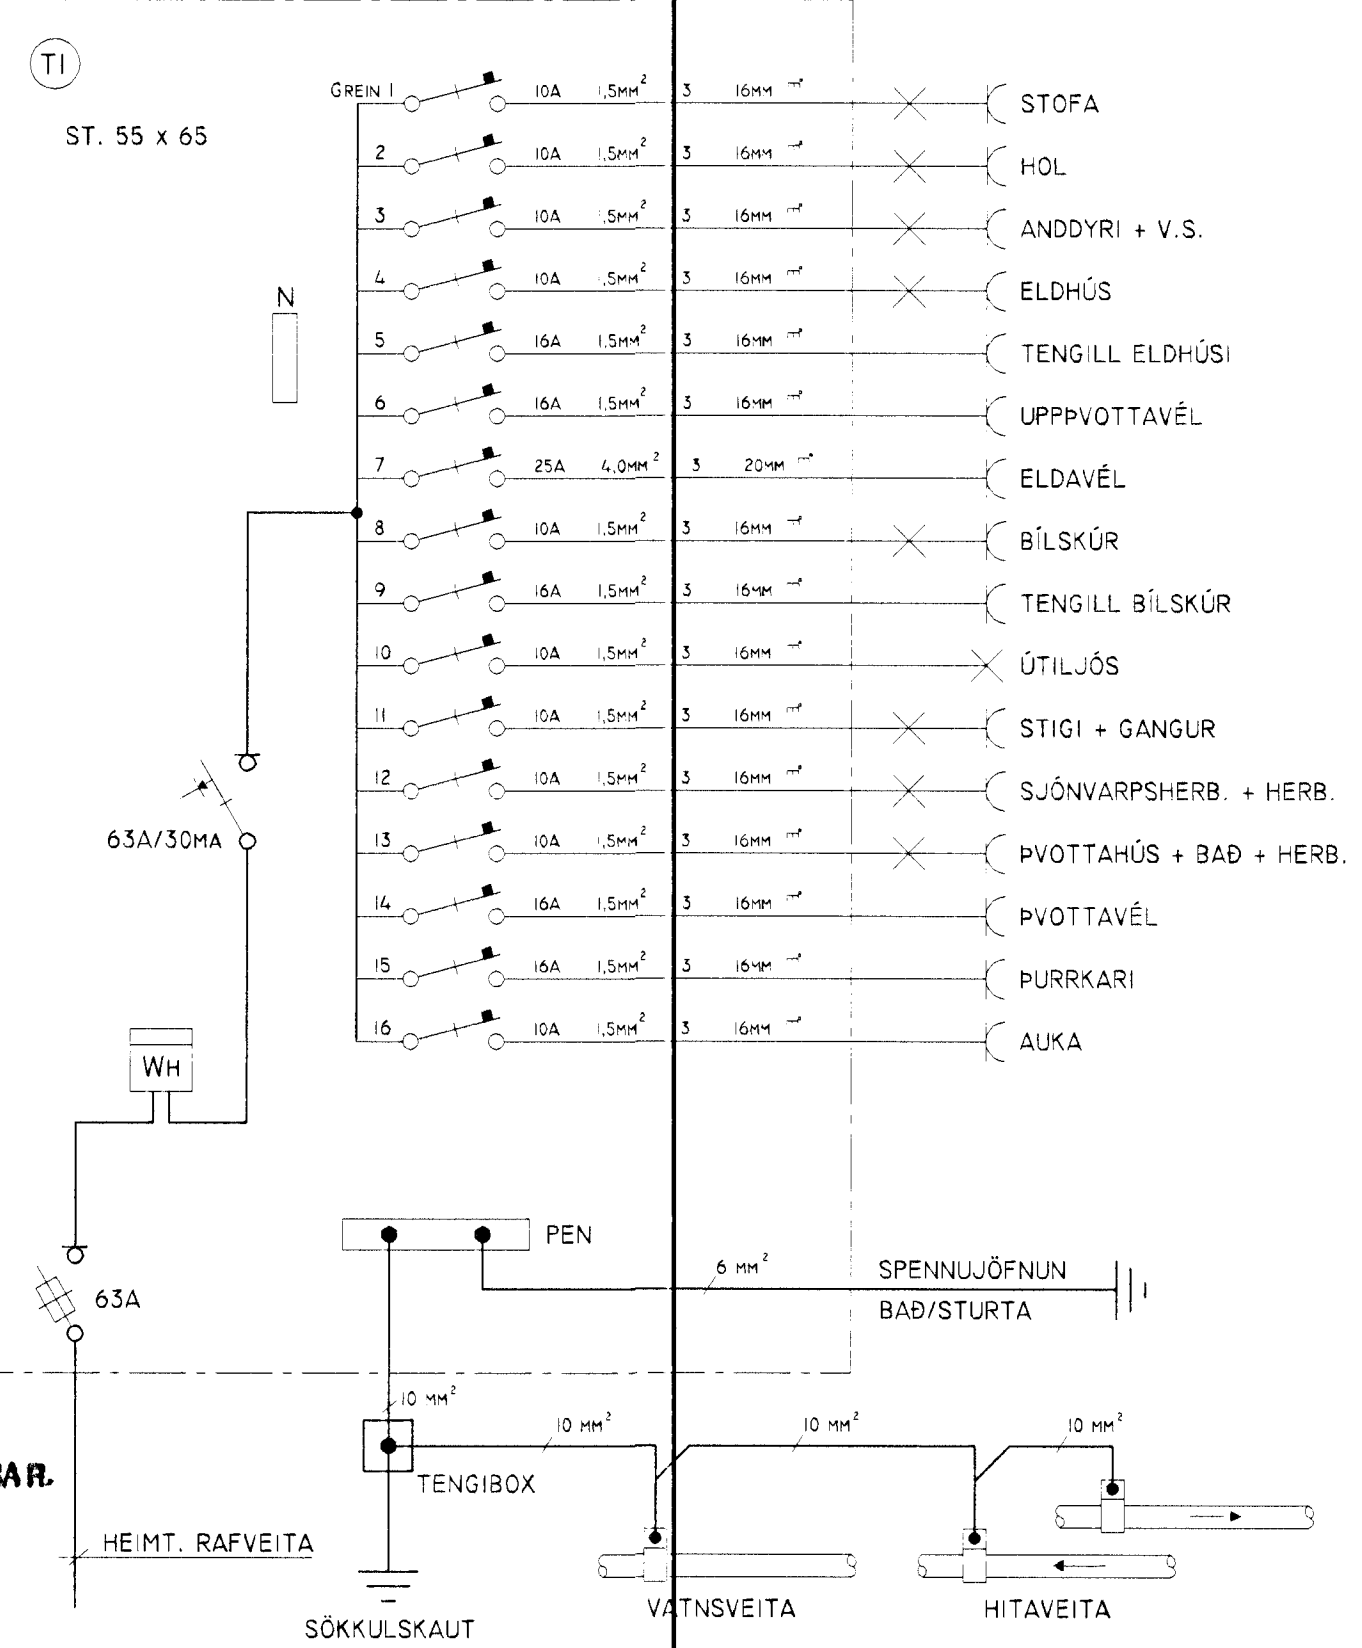

SNID A-A MKV. 1:50

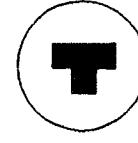

HELGI KR. EIRÍKSSON RAFLAGNAHÖNNUN

*Helgi Kr. Eiríksson*

SKIPHOLT 37, 108 REYKJAVÍK S.568-8388  
E-MAIL: TEIKN@LUMEX.IS

DAGS.	08.11.1999	SÍÐA NR.	2 AF 2	HANNAÐ	HKE	VERKEFNI	LÓUÁS 10-12-14-16, HAFNARFIRÐI
TEIKN. NR.	AR-02	TÖLVUHEITI	GRLOUID-16	TEIKNAD	PHS	RAFLÖGN	SNID OG EINLÍNUMYNDIR
VERKHLUTI		BREYTING A		YFIRFARIÐ	HKE		
MKV.	1:50 OG 1:500	BREYTING B					