


ÚTLIT S-V

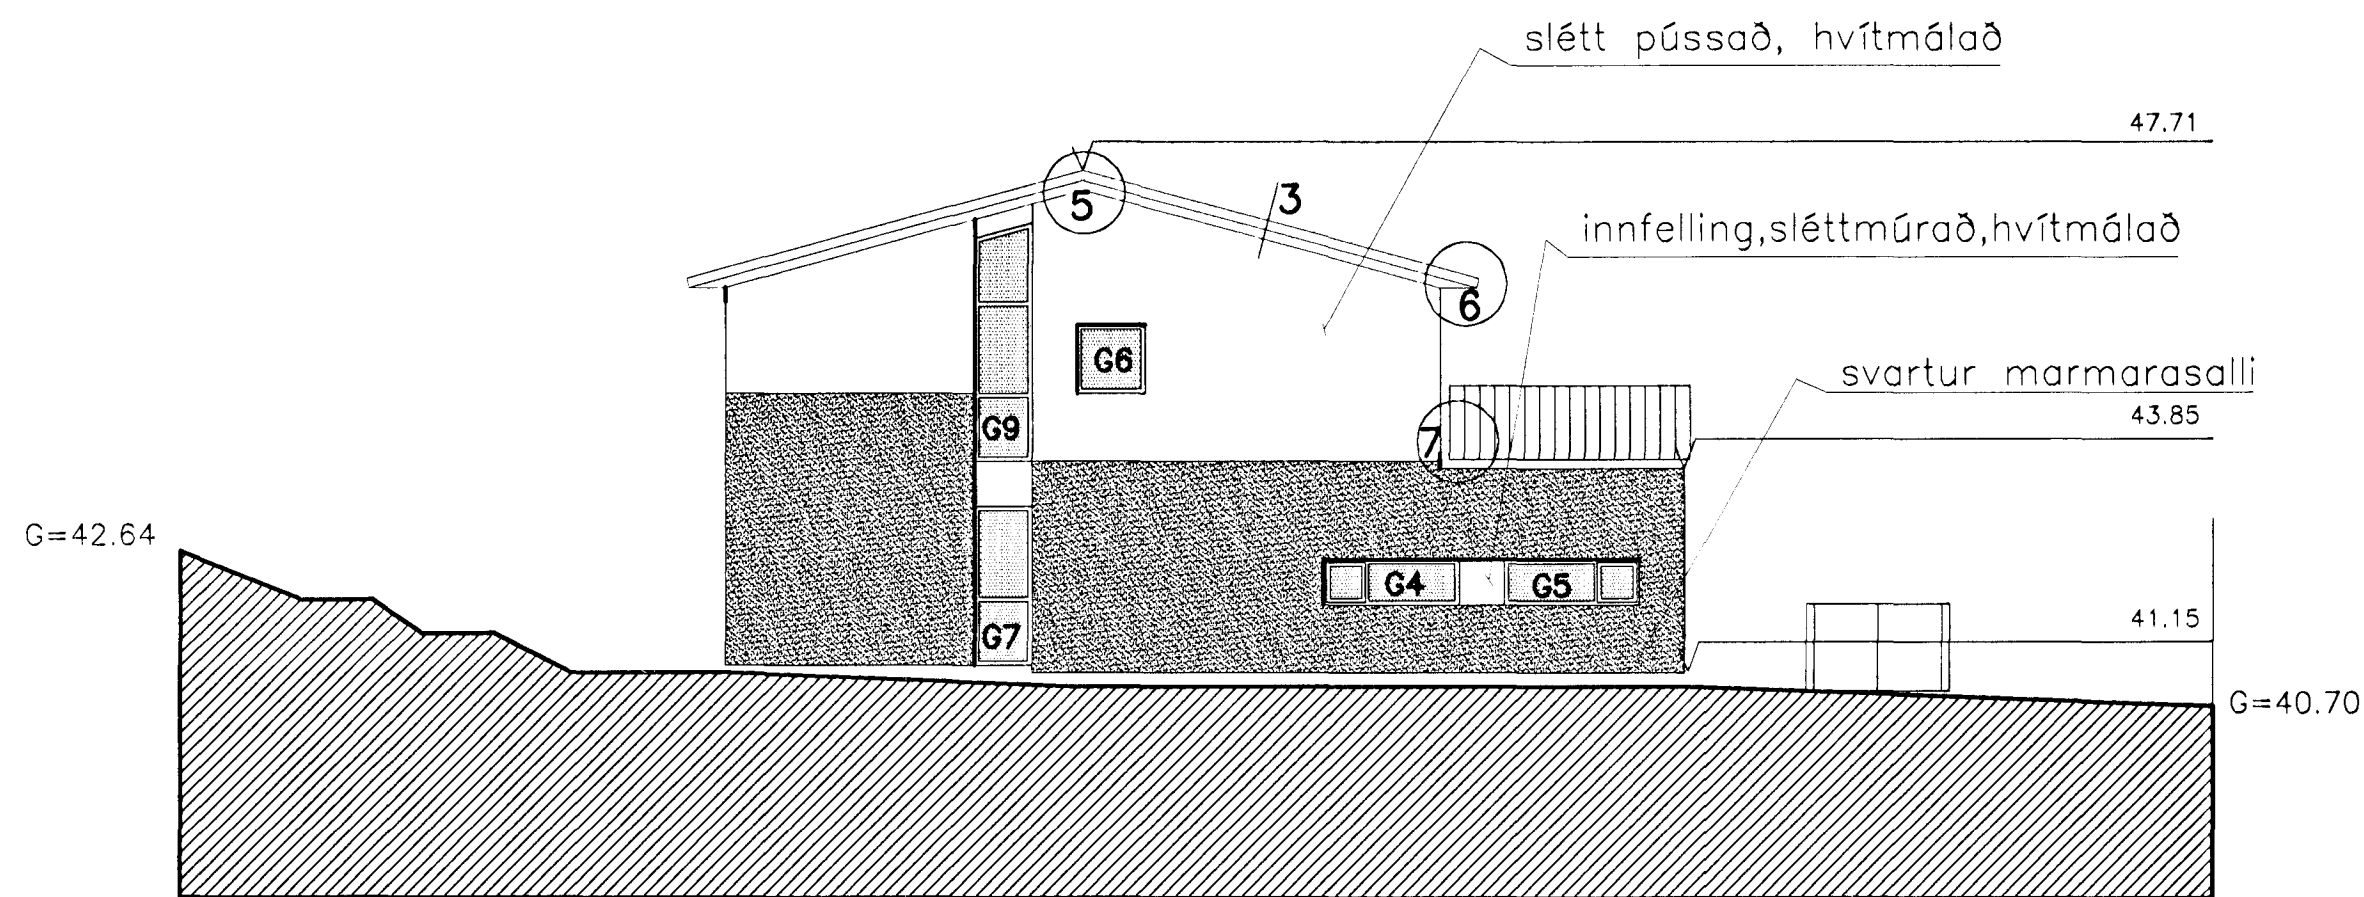

ÚTLIT N-V

Byggingu- og útlituneyti Hafnarfjarðar
 Afgreitt þann
 16 FEB. 2009
 Sigurður Hauðsson

LÓUÁS 10,12,14,16 HAFNARFIRÐI			
GLUGGAYFIRLIT, DEILIFYRILIT		KVARDI: 1:100	
DAGS.: 01-11-99			
HANNAD: K.Á.	TEIKNAD: K.Á.	YFIRF.: J.L.	STADF. BURDARÞÓL
ALARK arkitektar sf.			HAFNARÞORGE 7 200 KRÍSTIANHÖF SÍMAR 564 1137 DD 554 5244 FASC 564 4433 alark@alark.com KT: 501193-2409
JAKOB EMIL LINDAL ARKITEKT F.A.I. KT: 050957-3229 KRISTJÁN ÁSGEIRSSON ARKITEKT F.A.I. KT: 140958-4309			10.1