


ÚTLIT N-A

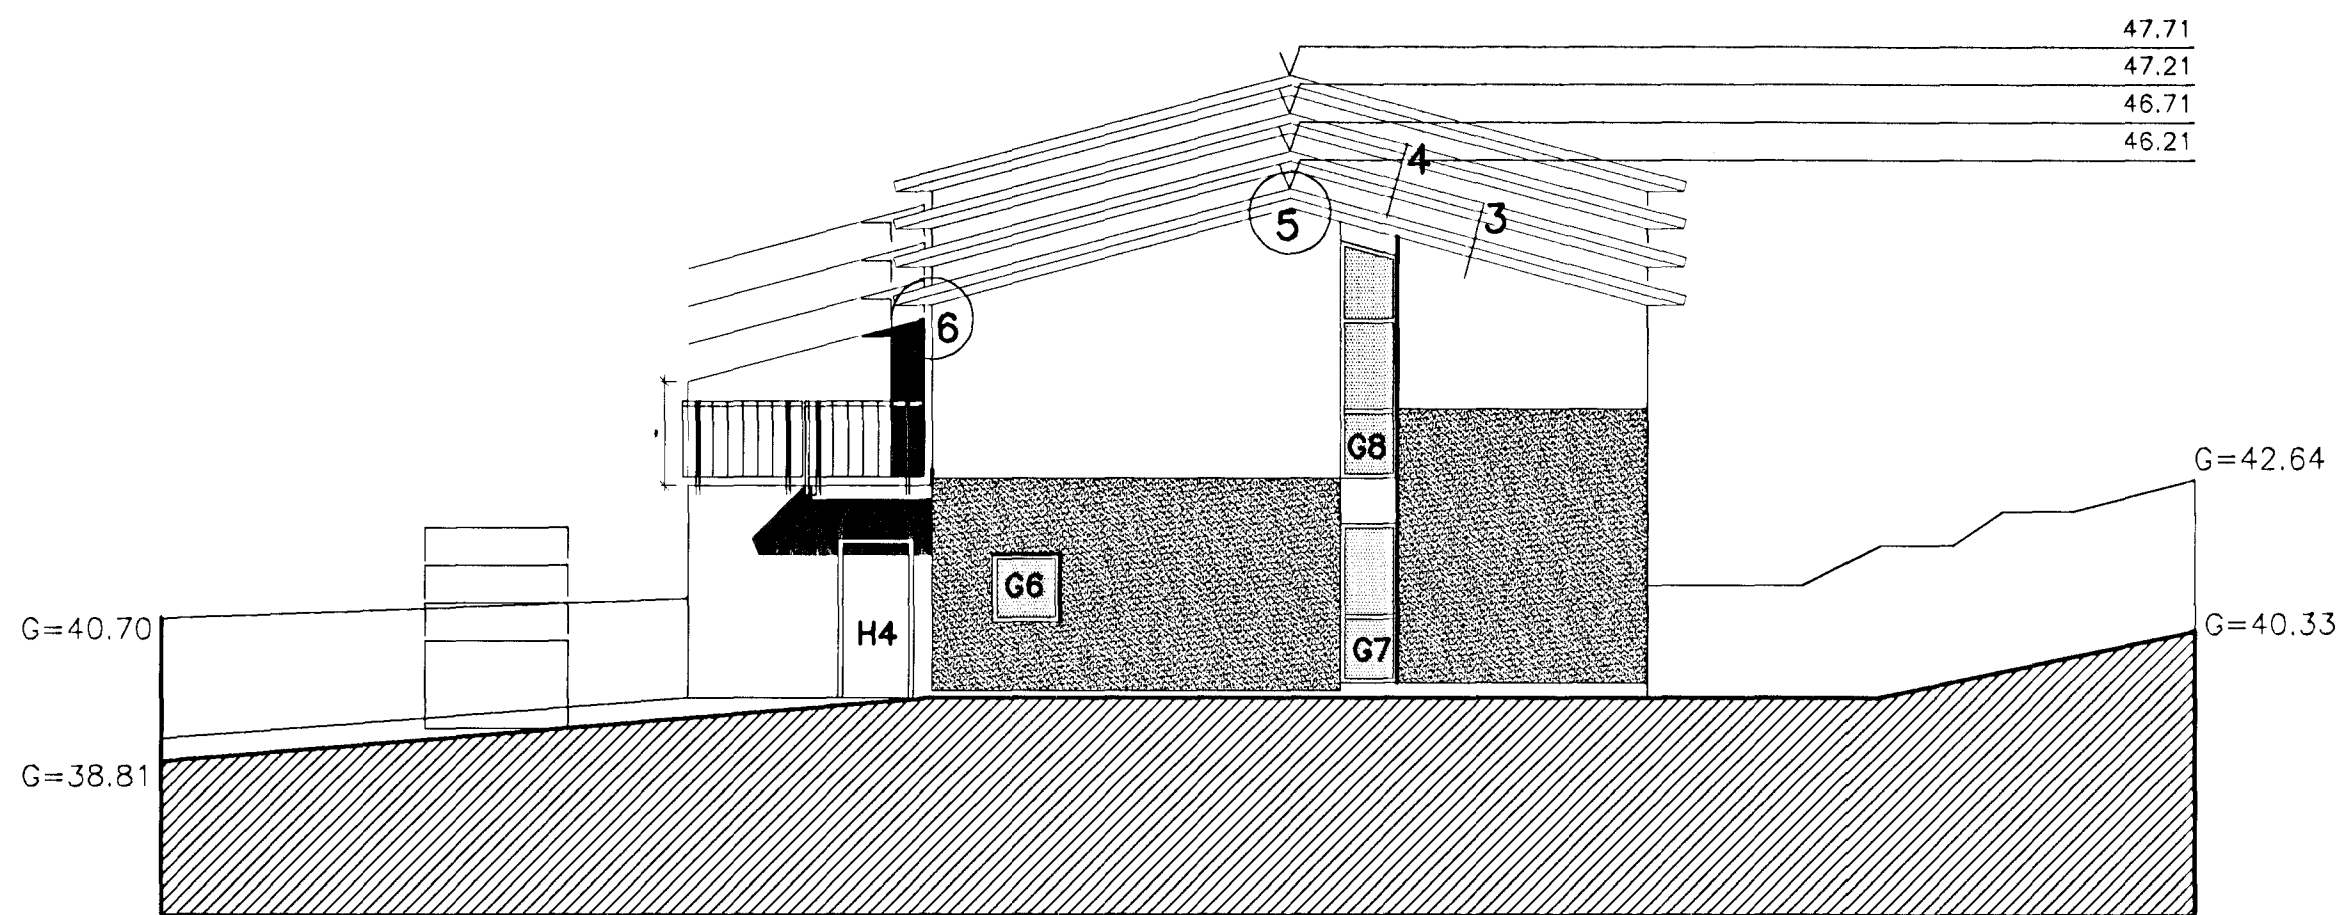

ÚTLIT S-A

Byggingatvæðing
 Afgreitt þann
 16 FEB. 2000
 Sigurbjartur Halldórsson

1) BREYTT 05-08-99	
LÓUÁS 10,12,14,16 HAFNARFIRÐI	
GLUGGAYFIRLIT	KVARDI: 1:100
DAGS.: 01-11-99	
HANNAD: K.Á.	TEIKNAD: K.Á. YFIRF.: J.L. STADF. BURDARÞOL
HAFNARÞORG 7 200 HÖRVAUGI SÍMAR 564 1137 OG 564 5244 FAKS 564 4433 alark@alark.com KT: 501193-2409	
ALARK arkitektar sf.	
JAKOB EMIL LINDAL ARKITEKT F.M. KT: 050957-3229 KRISTJAN AGÐERSSON ARKITEKT F.M. KT: 140958-4309	
<i>Kristján Agðer</i> 10.2	