


H=43.35

B.1 3 STK

HÚS NR 12,14 OG 16

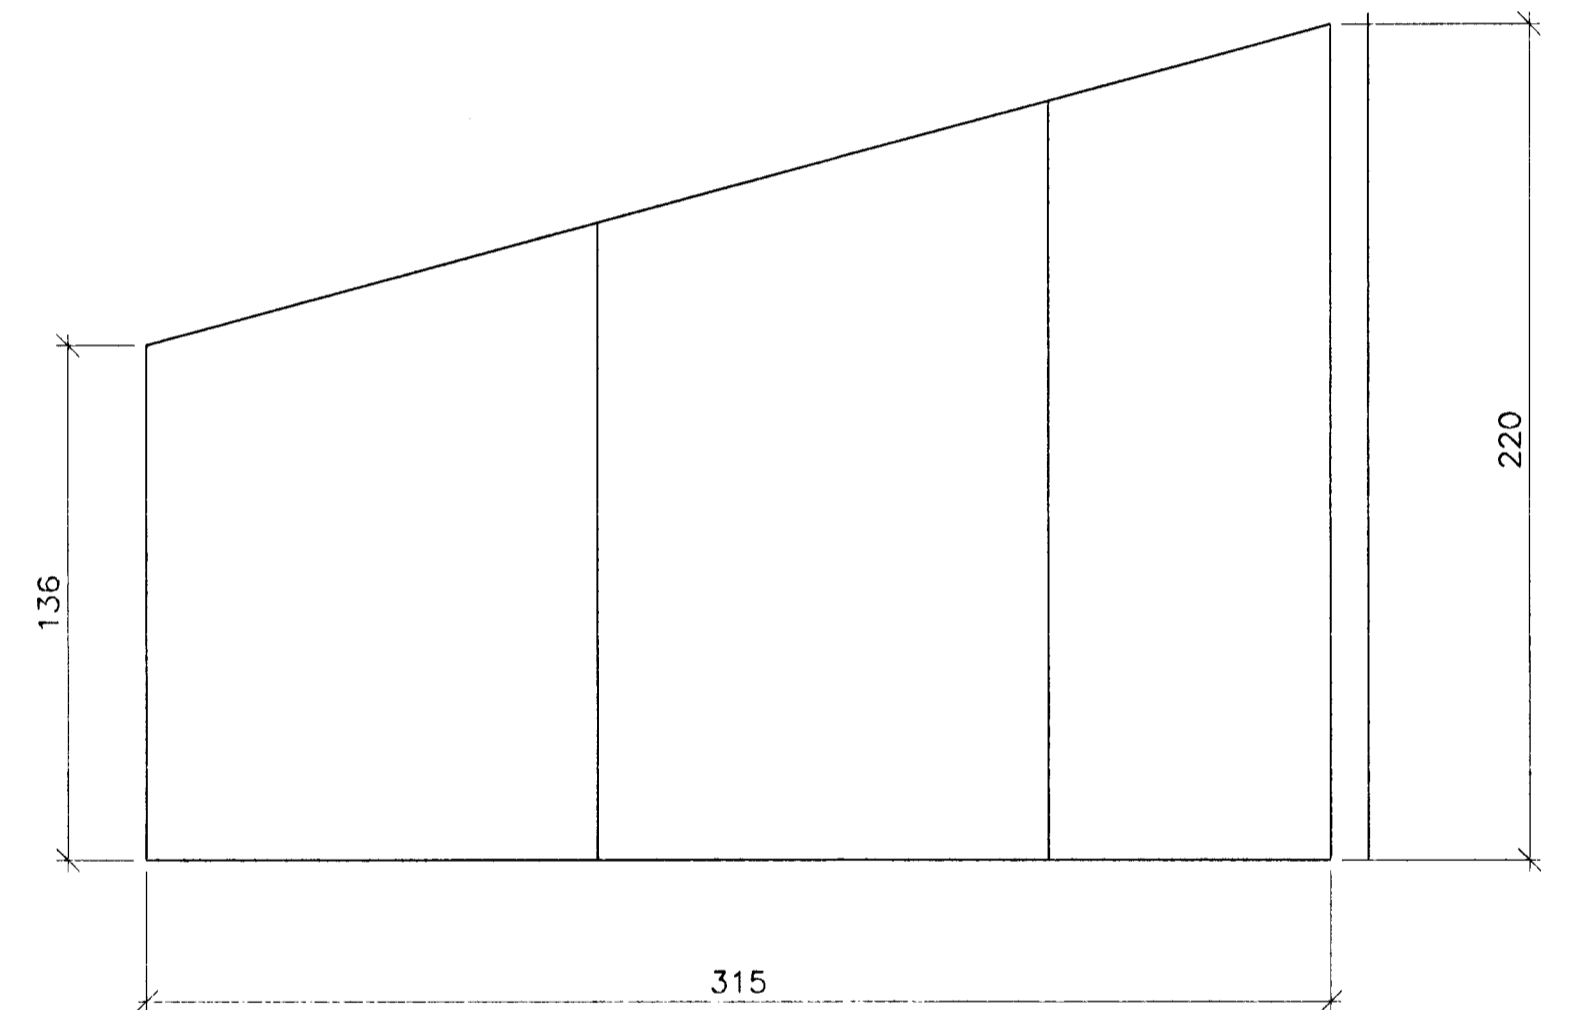

F SKERMVEGGUR 3 STK

HÚS NR 12,14 OG 16

1) BREYTT			
LÓUÁS 10,12,14,16 HAFNARFIRÐI			
Byggingerfulltrúð Hafnarjarða Algrætt þann			
SVALAHANDRIF		KVARDI: 1:20	
DAGS.: 01-11-99		STADF. BURDARÞOL	
HANNAD: KÁ	TEIKNAD:	YFIRF.:	
ALARK arkitekta sf.			HAMRABORG 7 200 KÓPAVOGI SÍM: 554 1137 OG: 554 8244 FAX: 554 4433 glork@alark.com KT: 501193-2408
Kjartan			19