


K46.44
K45.94
K45.44
K44.94

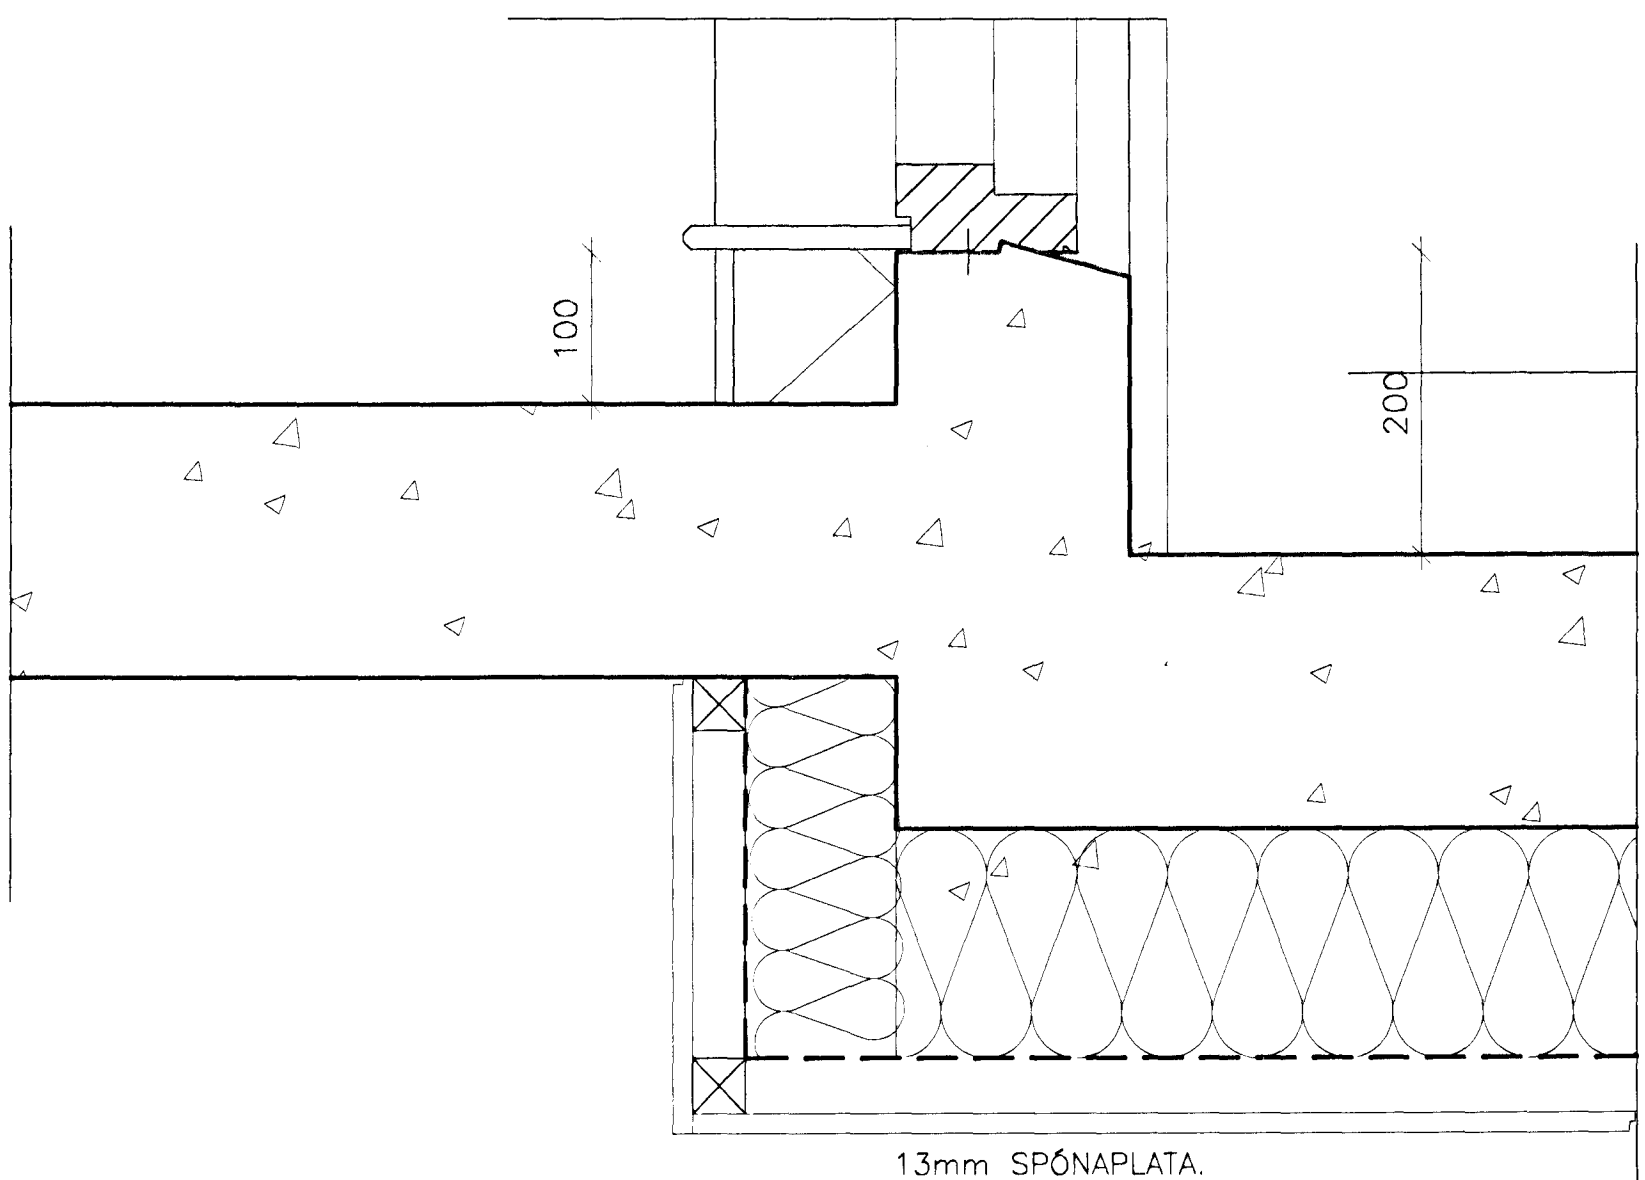

7

1) BREYTT

LÓUÁS 10,12,14,16 - HAFNARFIRÐI

Byggingaáttætti Hafnarfjarða
Algreitt þann
16 FEB. 2008
Sigmundur Halldórsson

DEILI: KVARDI: 1:5

DAGS.: 01-1-09 STADF. BURÐARPOL

HANNAÐ:KÁ FEIKNAD: YFIRF.:

ALARK arkitektar sf.
HAFNARBORG 7
200 KÓPAVOGI
SMAR 564 1137
OC 554 5244
FAX: 564 4433
alark@alark.com
KT: 501193-2409

JAKOB EMIL LINDAL, ARCHITECT FAX KT: 050957-3229
KRISTJÁN ÁSGEIRSSON, ARCHITECT FAX KT: 140956-4309

Kristján Ásgейrsson

21