





Samþykkt þann

11 AUG. 1999

Byggingafulltrúinn / Hafnarfirði
Erlendur Hjálmarsson

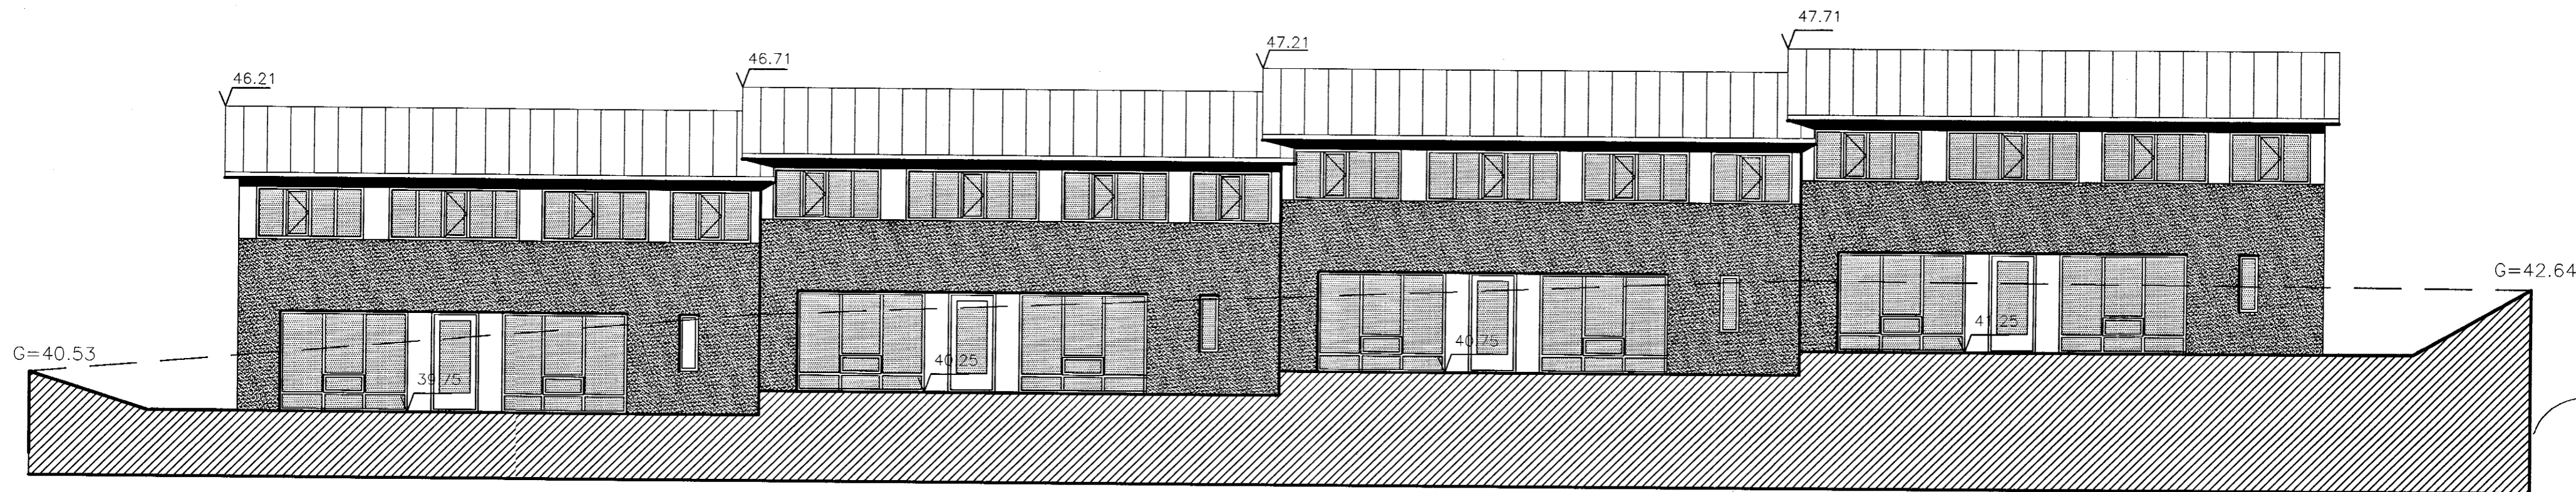

ÚTLIT N-A

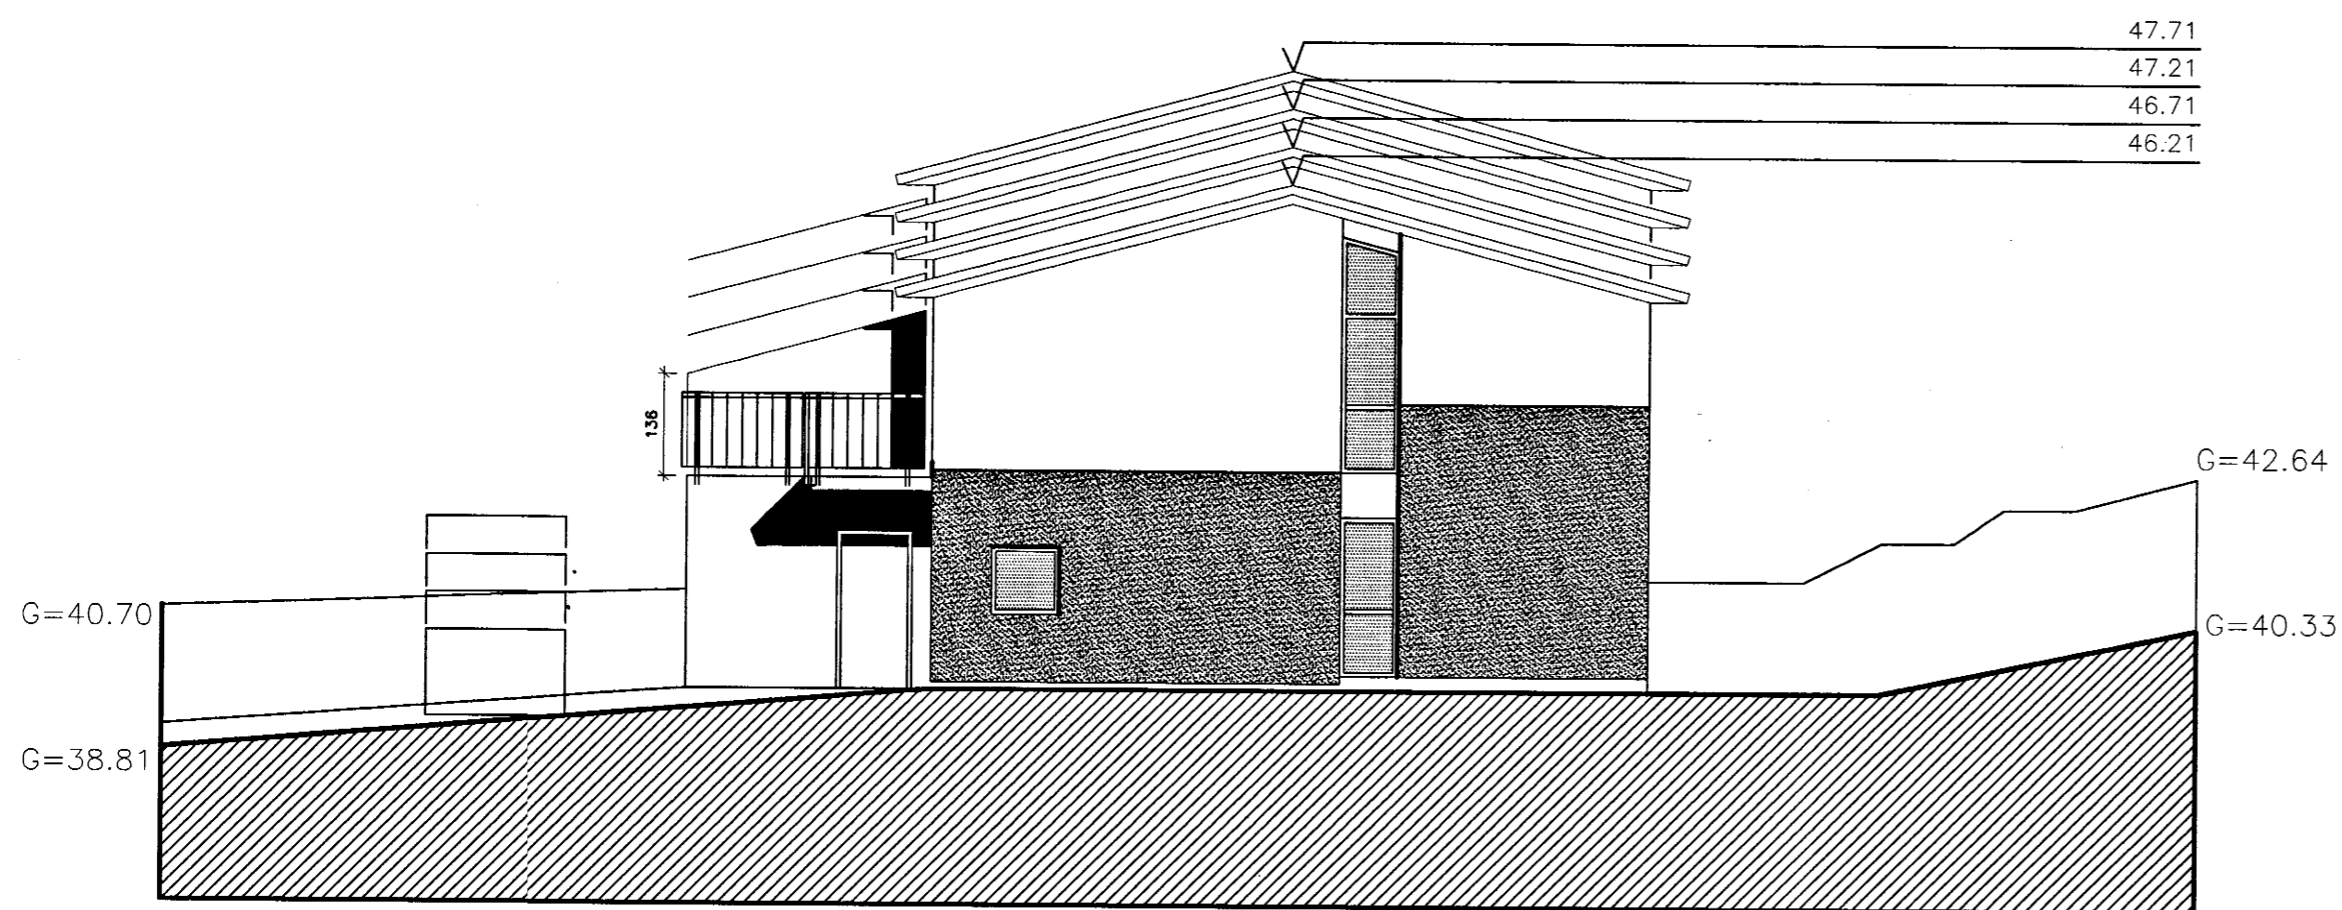

ÚTLIT S-A

| | | |
|--|---------------|--|
| 1) BREYTT 05-08-99 | | |
| LÓUÁS 10,12,14,16 HAFNARFIRÐI | | |
| ÚTLIT | | KVARDI: 1:100 |
| DAGS.: 26.07 1999 | | |
| HANNAD: K.Á. | TEIKNAD: K.Á. | YFIRF.: J.L. STADF. BURDARBÖL |
| ALARK arkitektar sf. | | HAFNARBORG 7 200 KÓPAVOGI SMAR 564 1137 OG 554 5244 FAX: 564 4133 alark@arkitekt.com KT: 501193-2409 |
| <small>JAKOB EMIL LINDAL ARKITEKT F.A. KT: 050697-3229 KRISTJÁN ÁSGEIRSSON ARKITEKT F.A. KT: 140856-4308</small> | | 05 |

Kristján Ásgjörsson