





Samþykkt þann

11 AUG. 1999

Byggingafulltrúinn í Hafnarfirði  
Erlendur Hjálmarsson

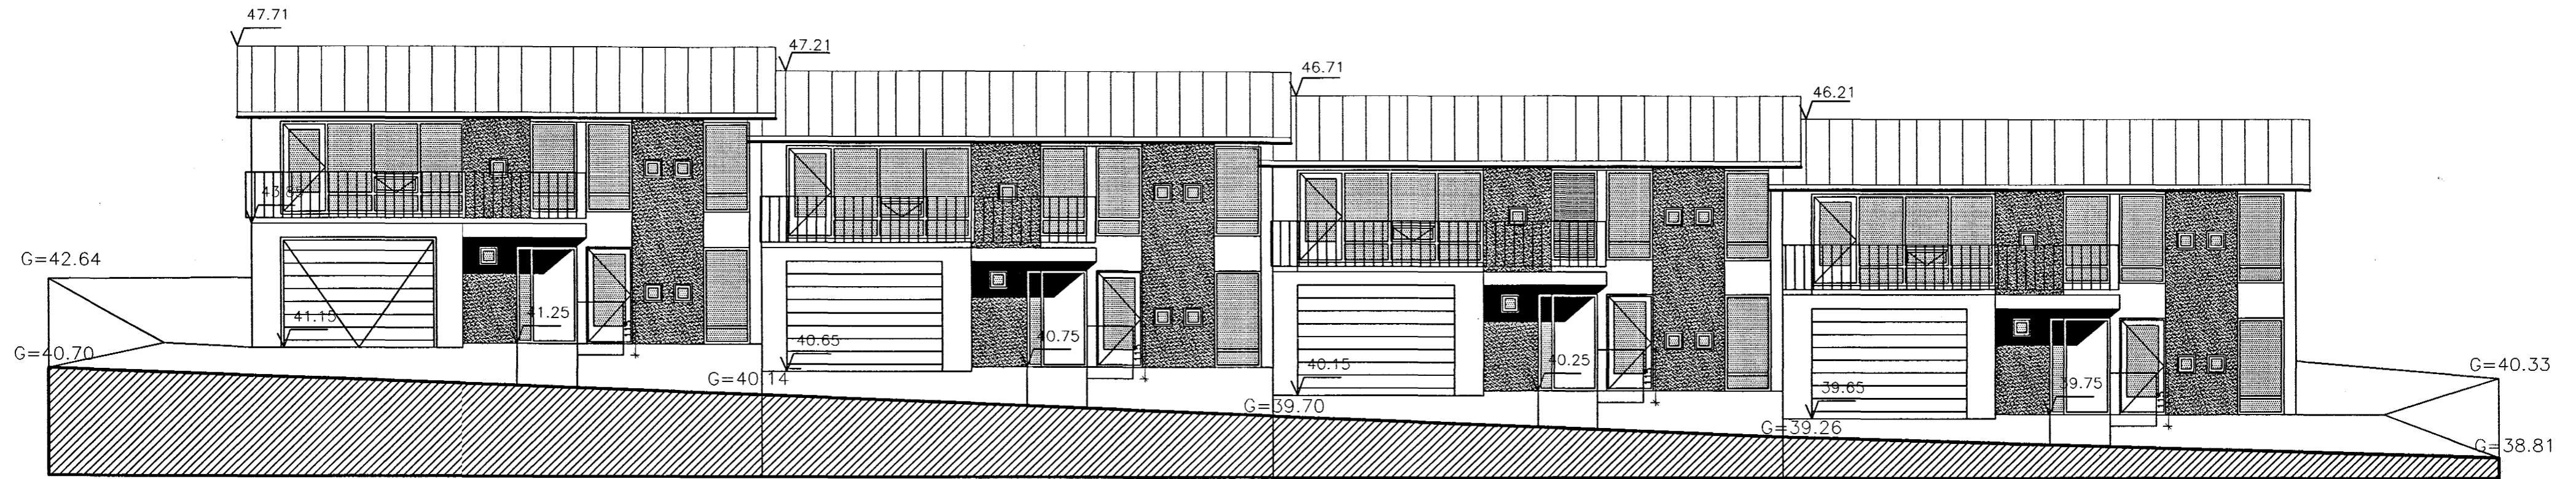

ÚTLIT S-V

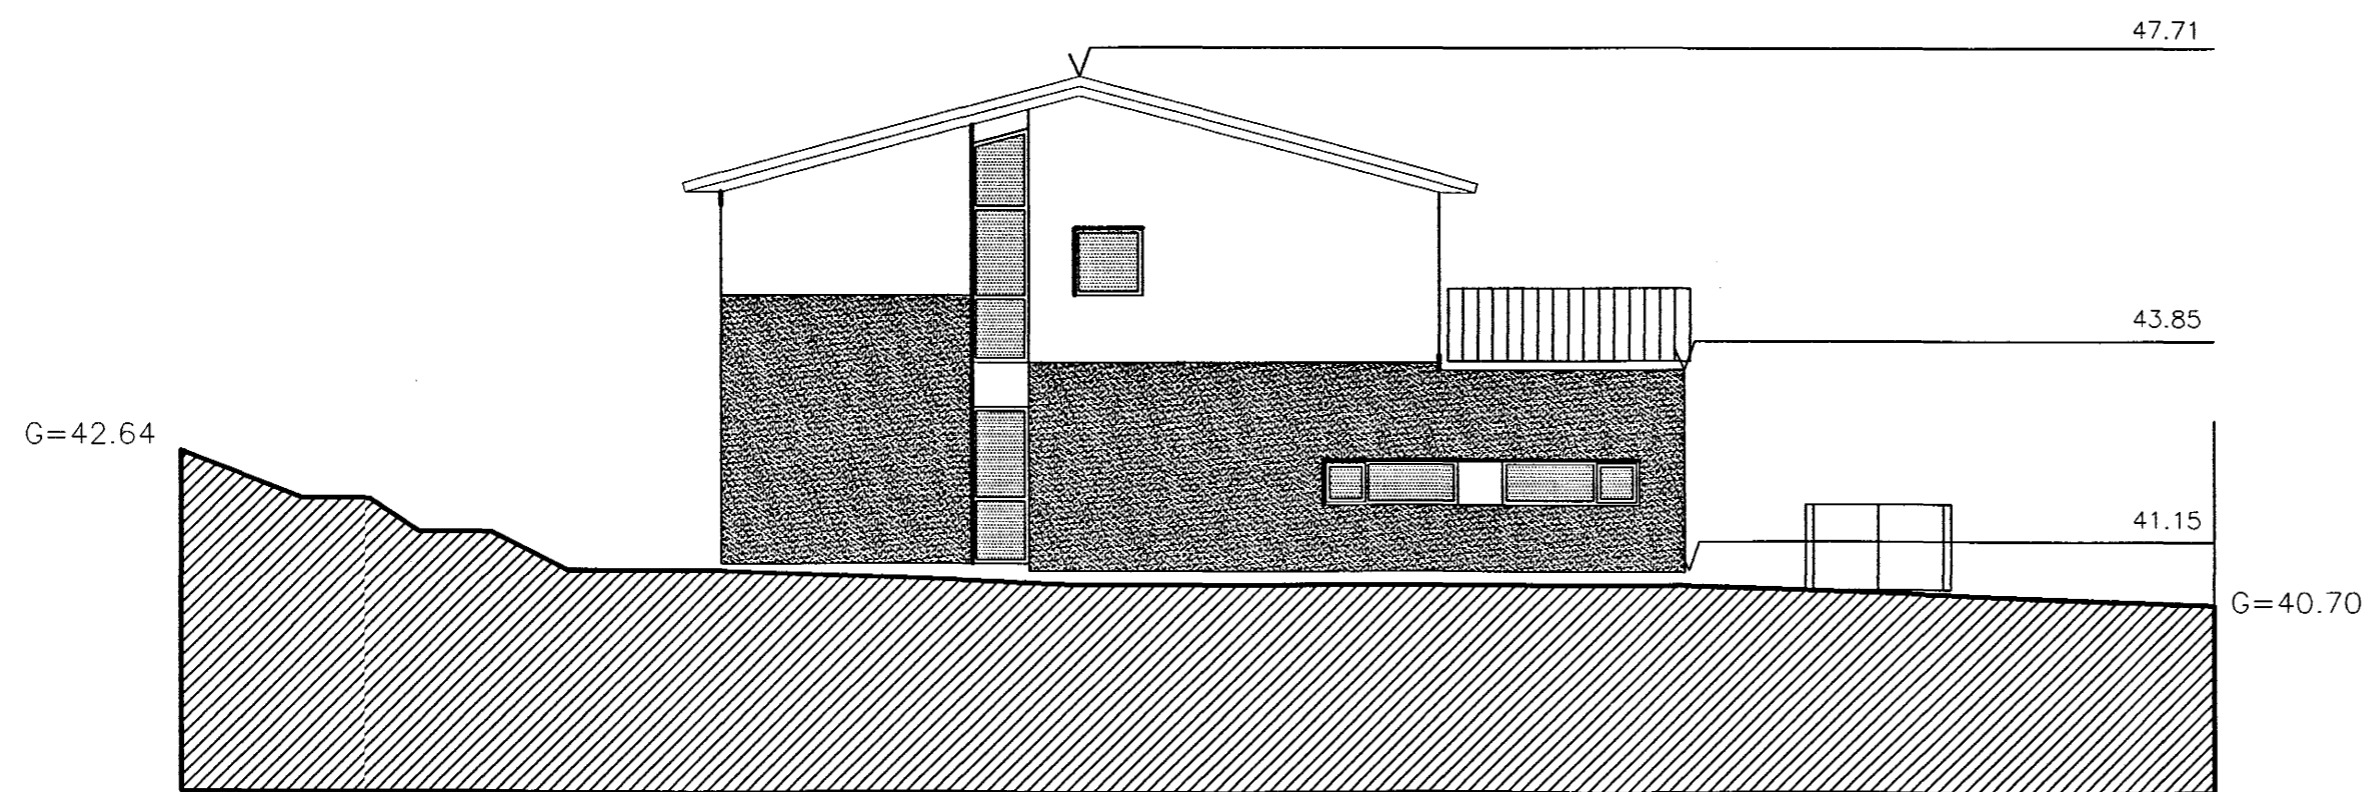

ÚTLIT N-V

1) BREYTT 05-08-99		
LÓUÁS 10,12,14,16 HAFNARFIRÐI		
ÚTLIT		KVARDI: 1:100
DAGS.: 26.07 1999		
HANNAÐ: K.Á.	TEIKNAD: K.Á.	YFIRF.: J.L. STADF. BURDARÞÓL
ALARK arkitektar sf.		HAMRABORG 7 200 KÖPVAÐS SMAR 564 1137 OG 554 5244 FAX: 564 4433 alark@arkitektar.com KT: 501193-2409
JAKOB EMIL LINDAL ARKITEKT F.M. KT: 050957-3229 KRISTJÁN ÁSGEIRSSON ARKITEKT F.M. KT: 140958-4309		04