



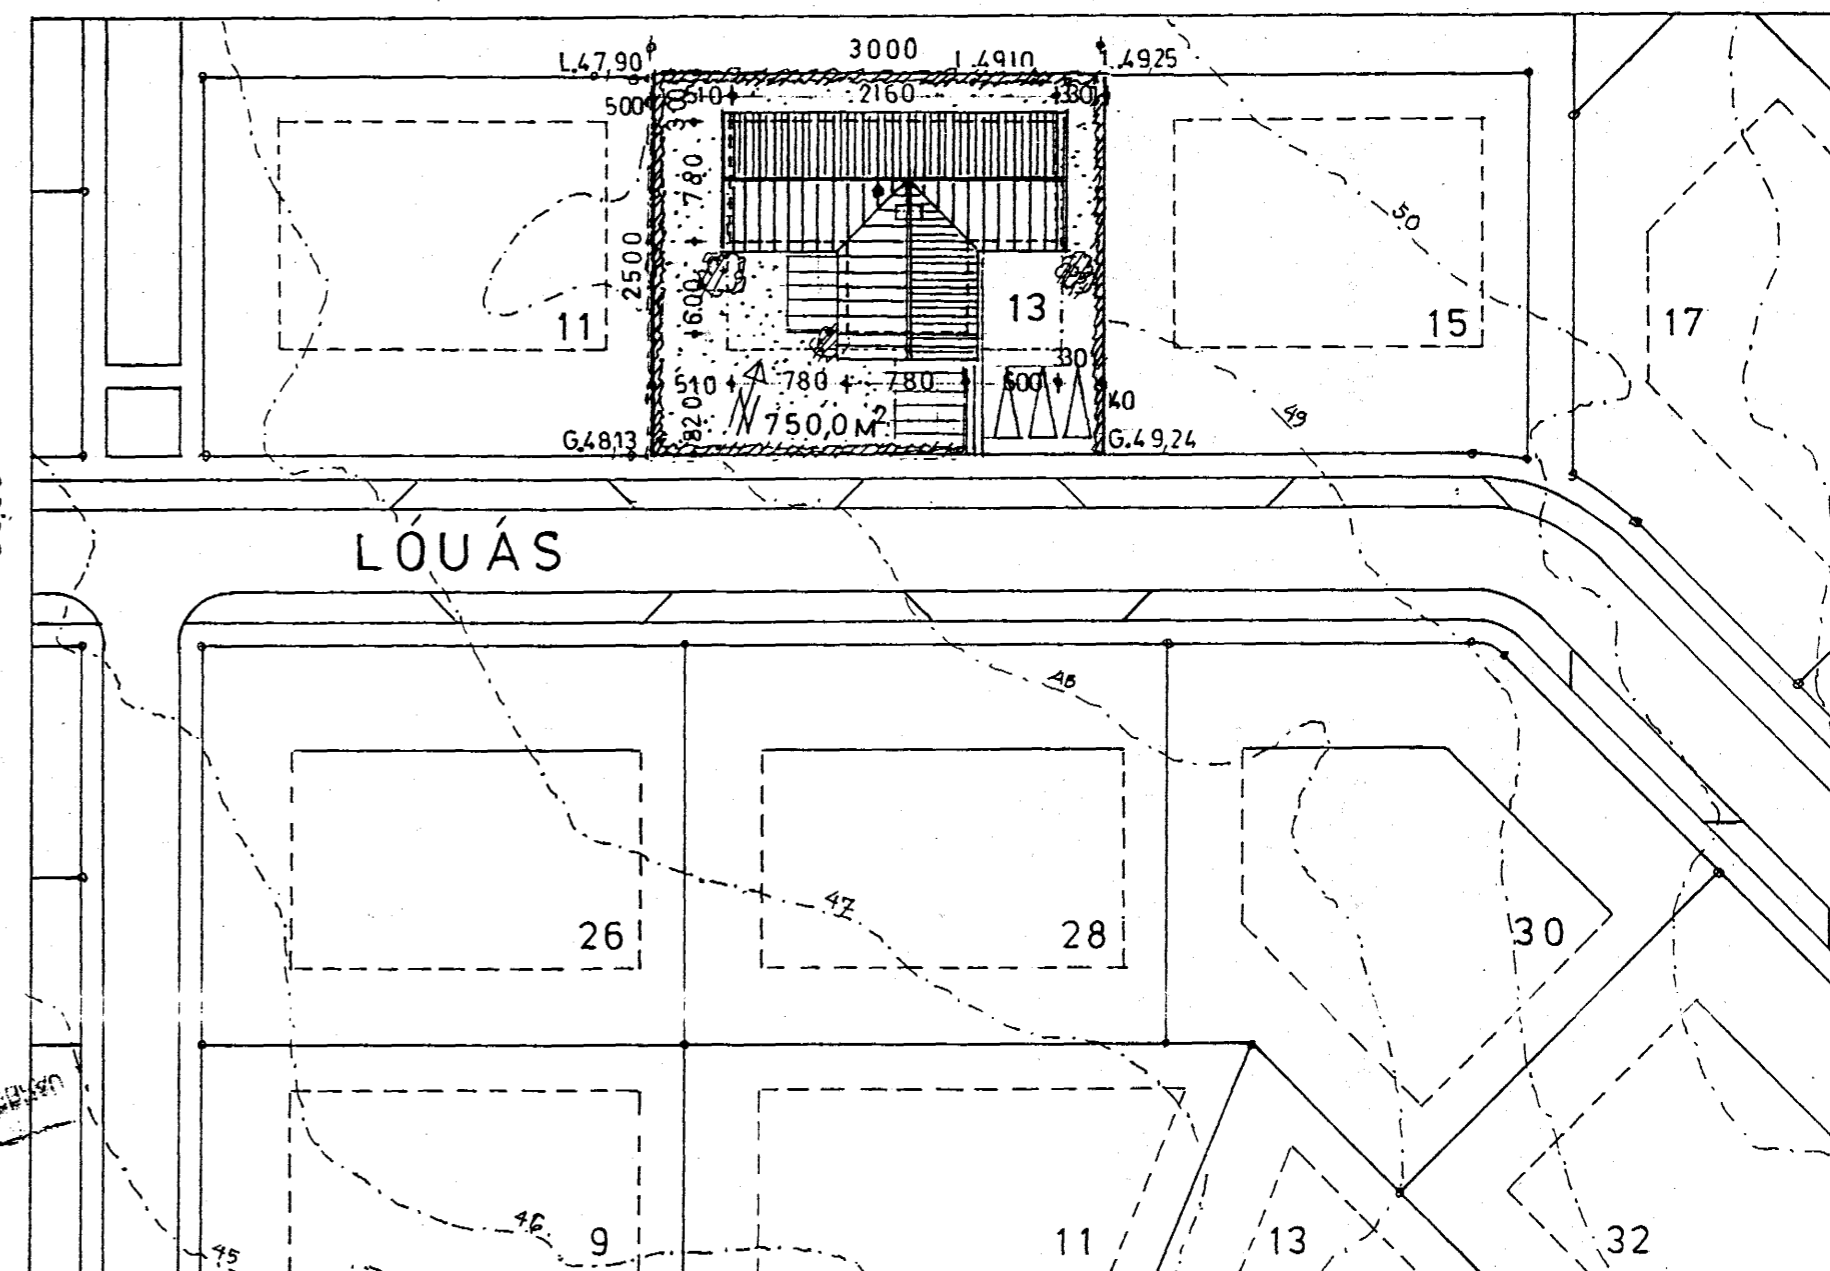

Samþykkt þann

12. APR. 2000

Byggingafultrúinn í Hafnarfirði  
Erlendur Hjálmarsson

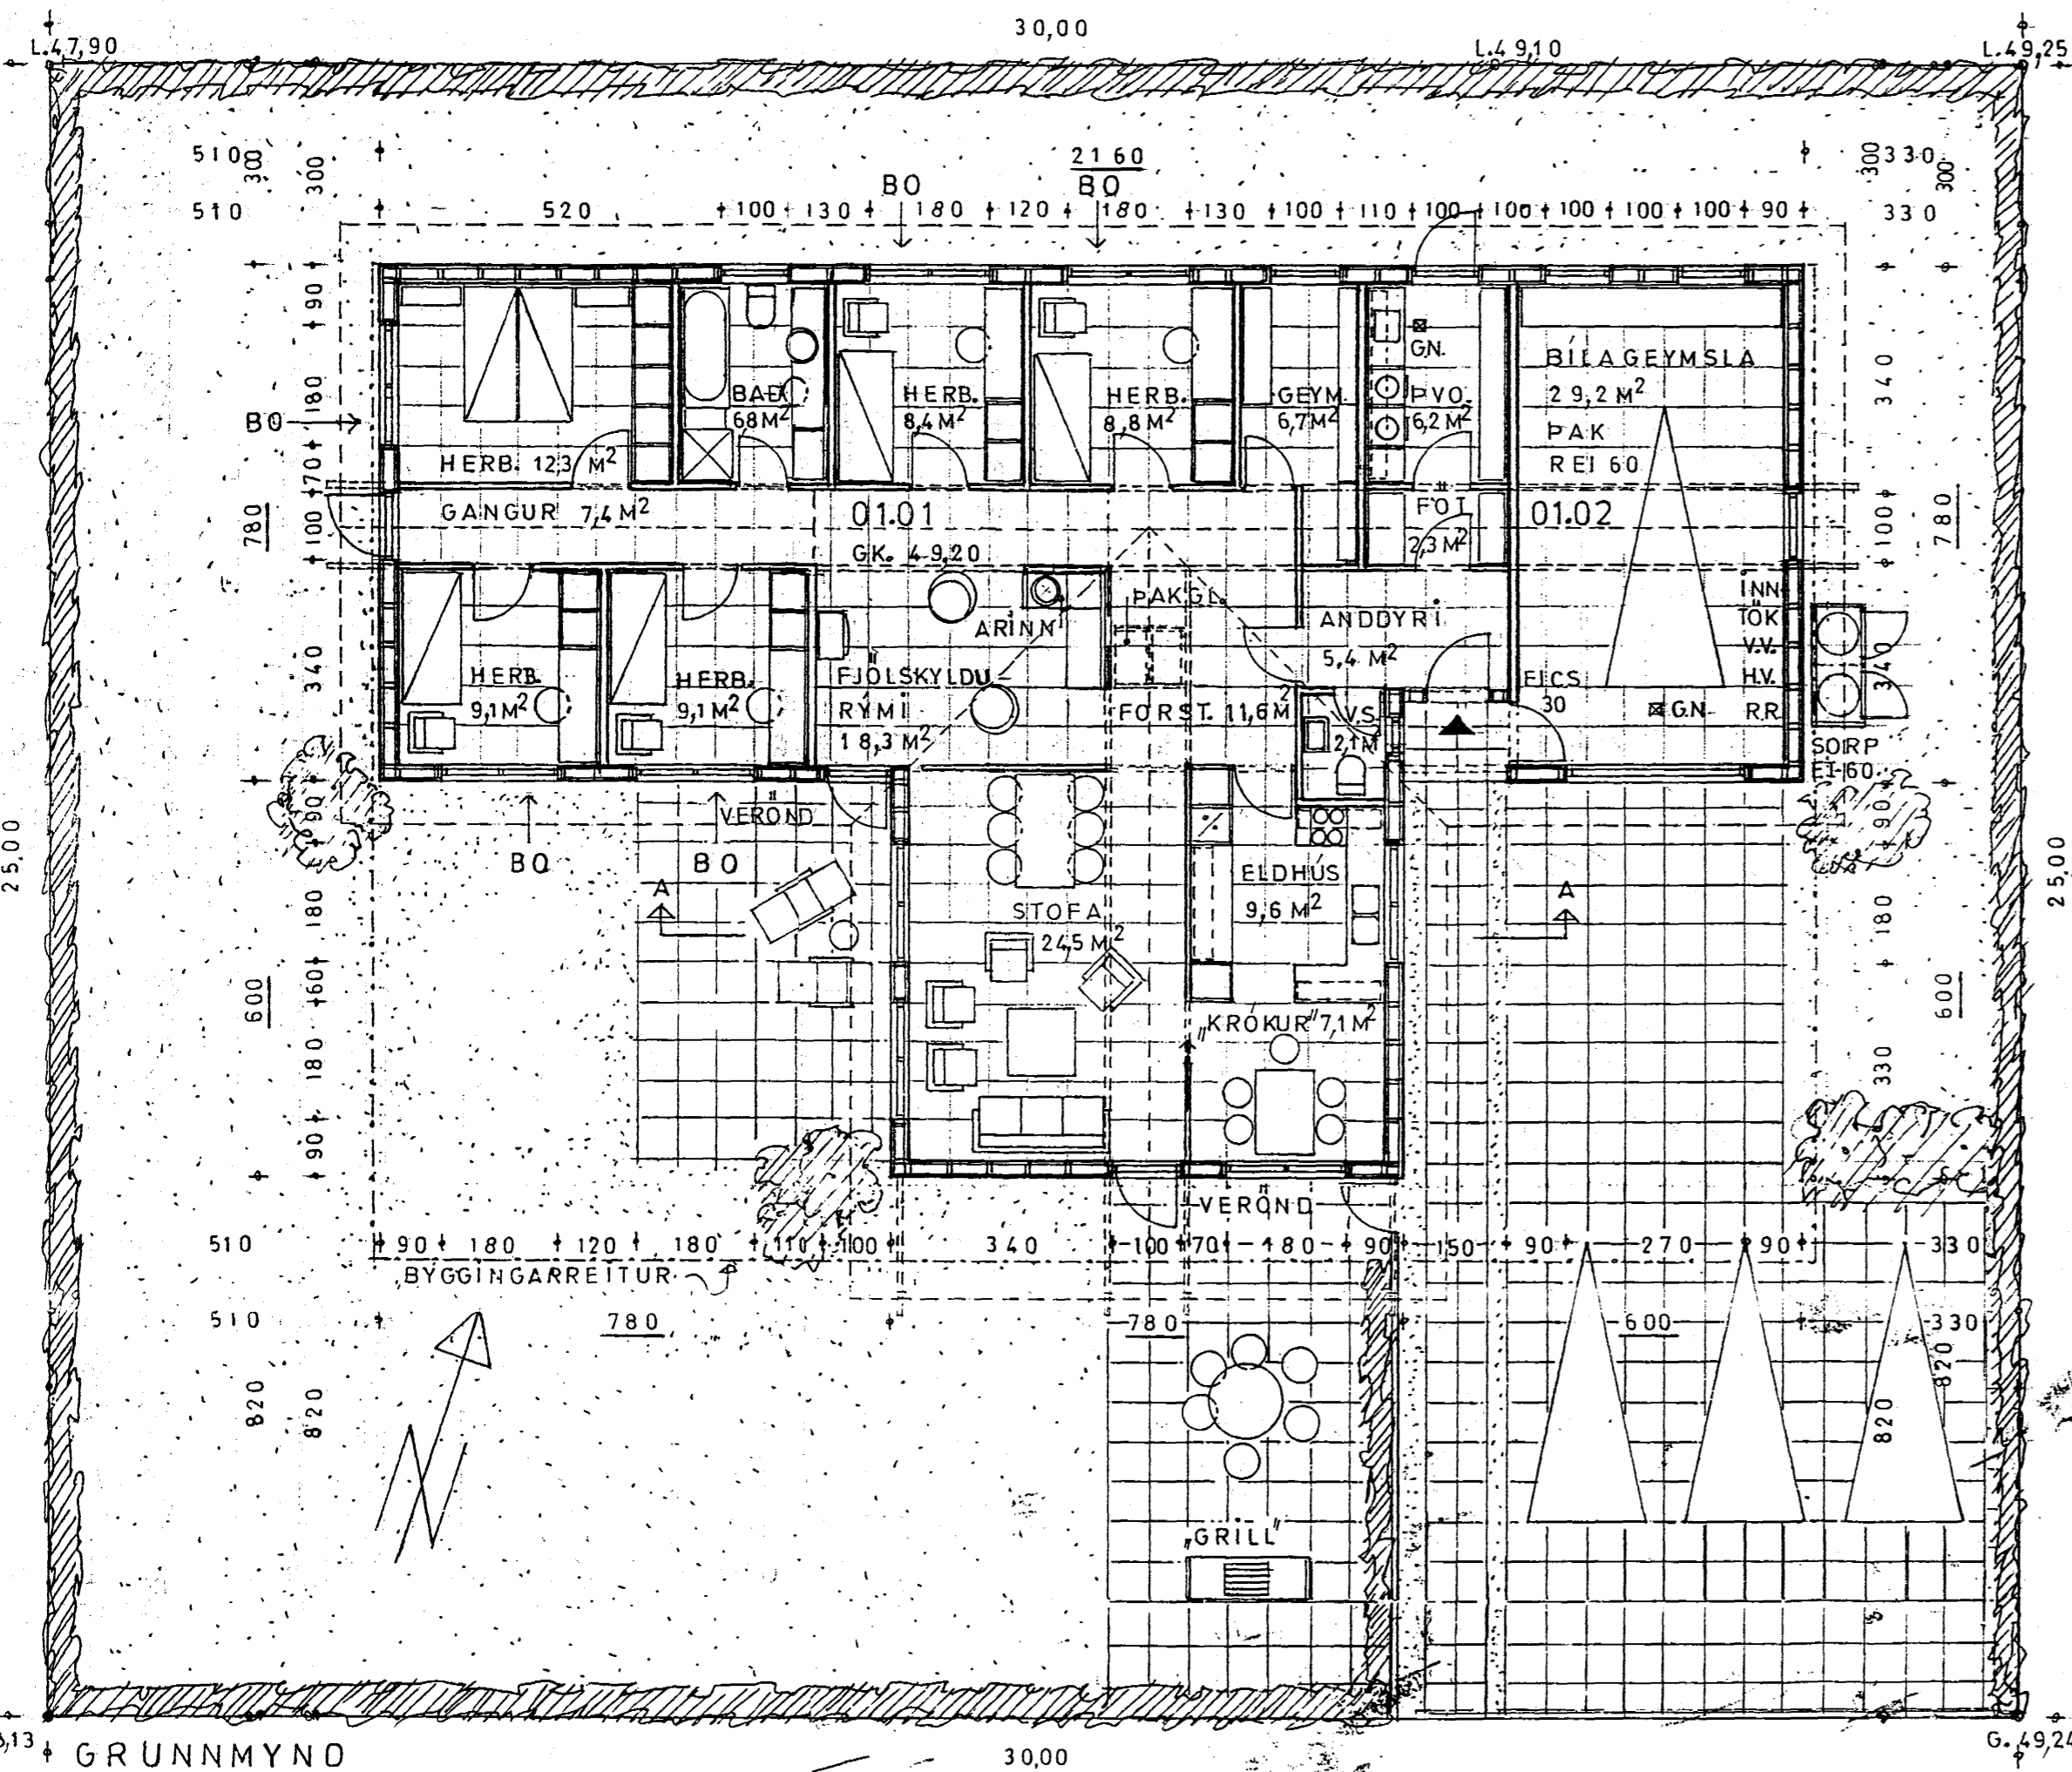

AFSTOÐUMYND, M. 1:500

# LÓUÁS 13, HAFNARFIRÐI

GRUNNMYND, AFSTAÐA, M. 1:100 OG 1:500

VINNUSTOFAN HREFNUGÖTU 8, 105 R.

ALENA F. ANDERLOVA ARKITEKT F.A.Í.

SVERRIR NORÐFJÖRÐ ARKITEKT F.A.Í.

SÍMI OG FAX 5527320, ÁGÚST'99

*Sverrir Norðfjörð*  
*Sverrir Norðfjörð*

*Aleena F. Anderlova*  
BR. 7. 9. 99, 31.3.2000