





Samþykkt þann

11 AUG. 1999

Byggingafulltrúinn í Hafnarfirði
Erlendur Hjálmarsson

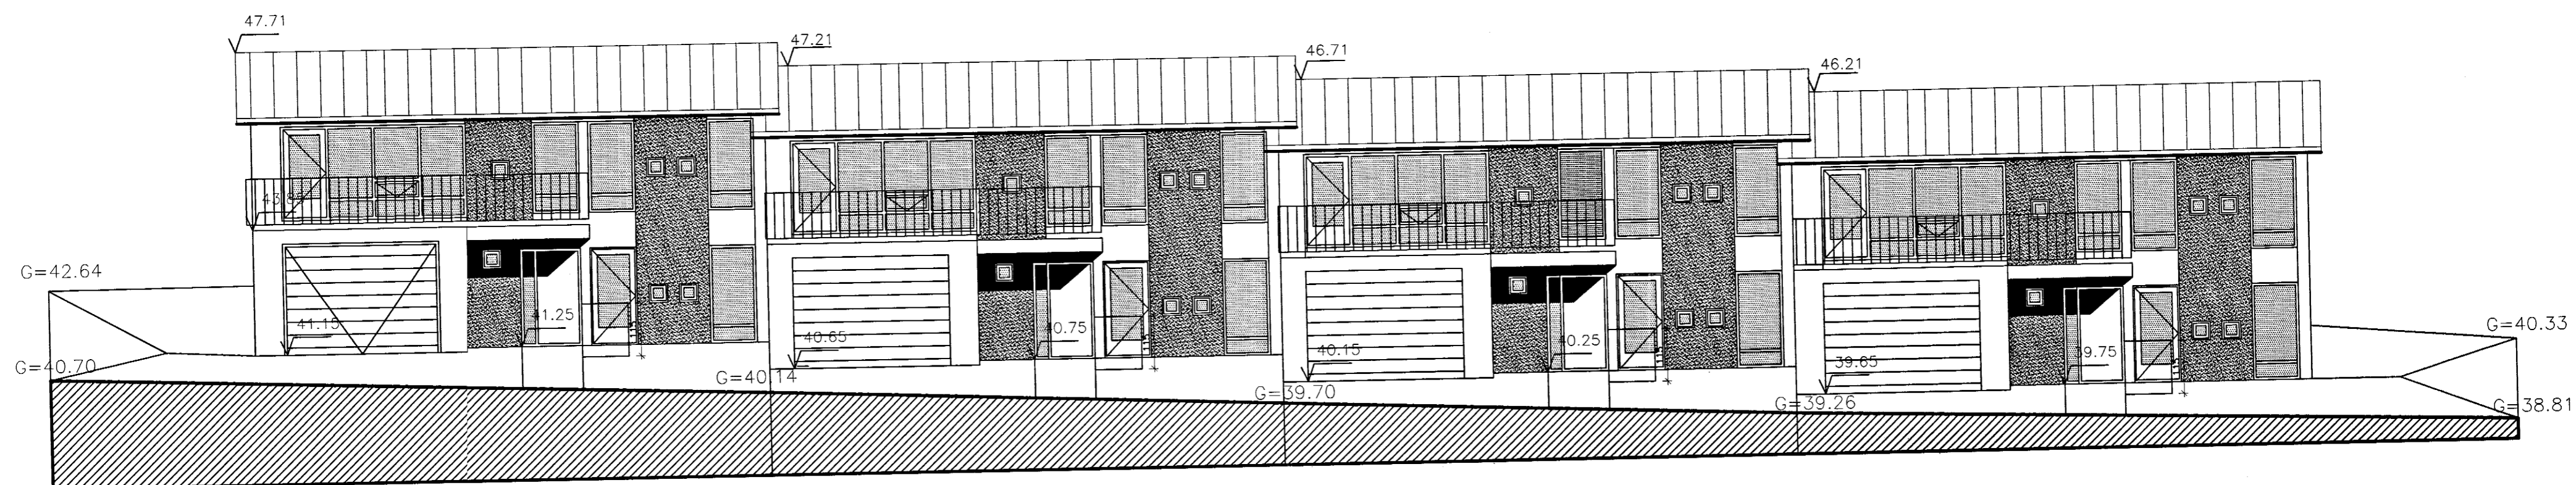

ÚTLIT S-V

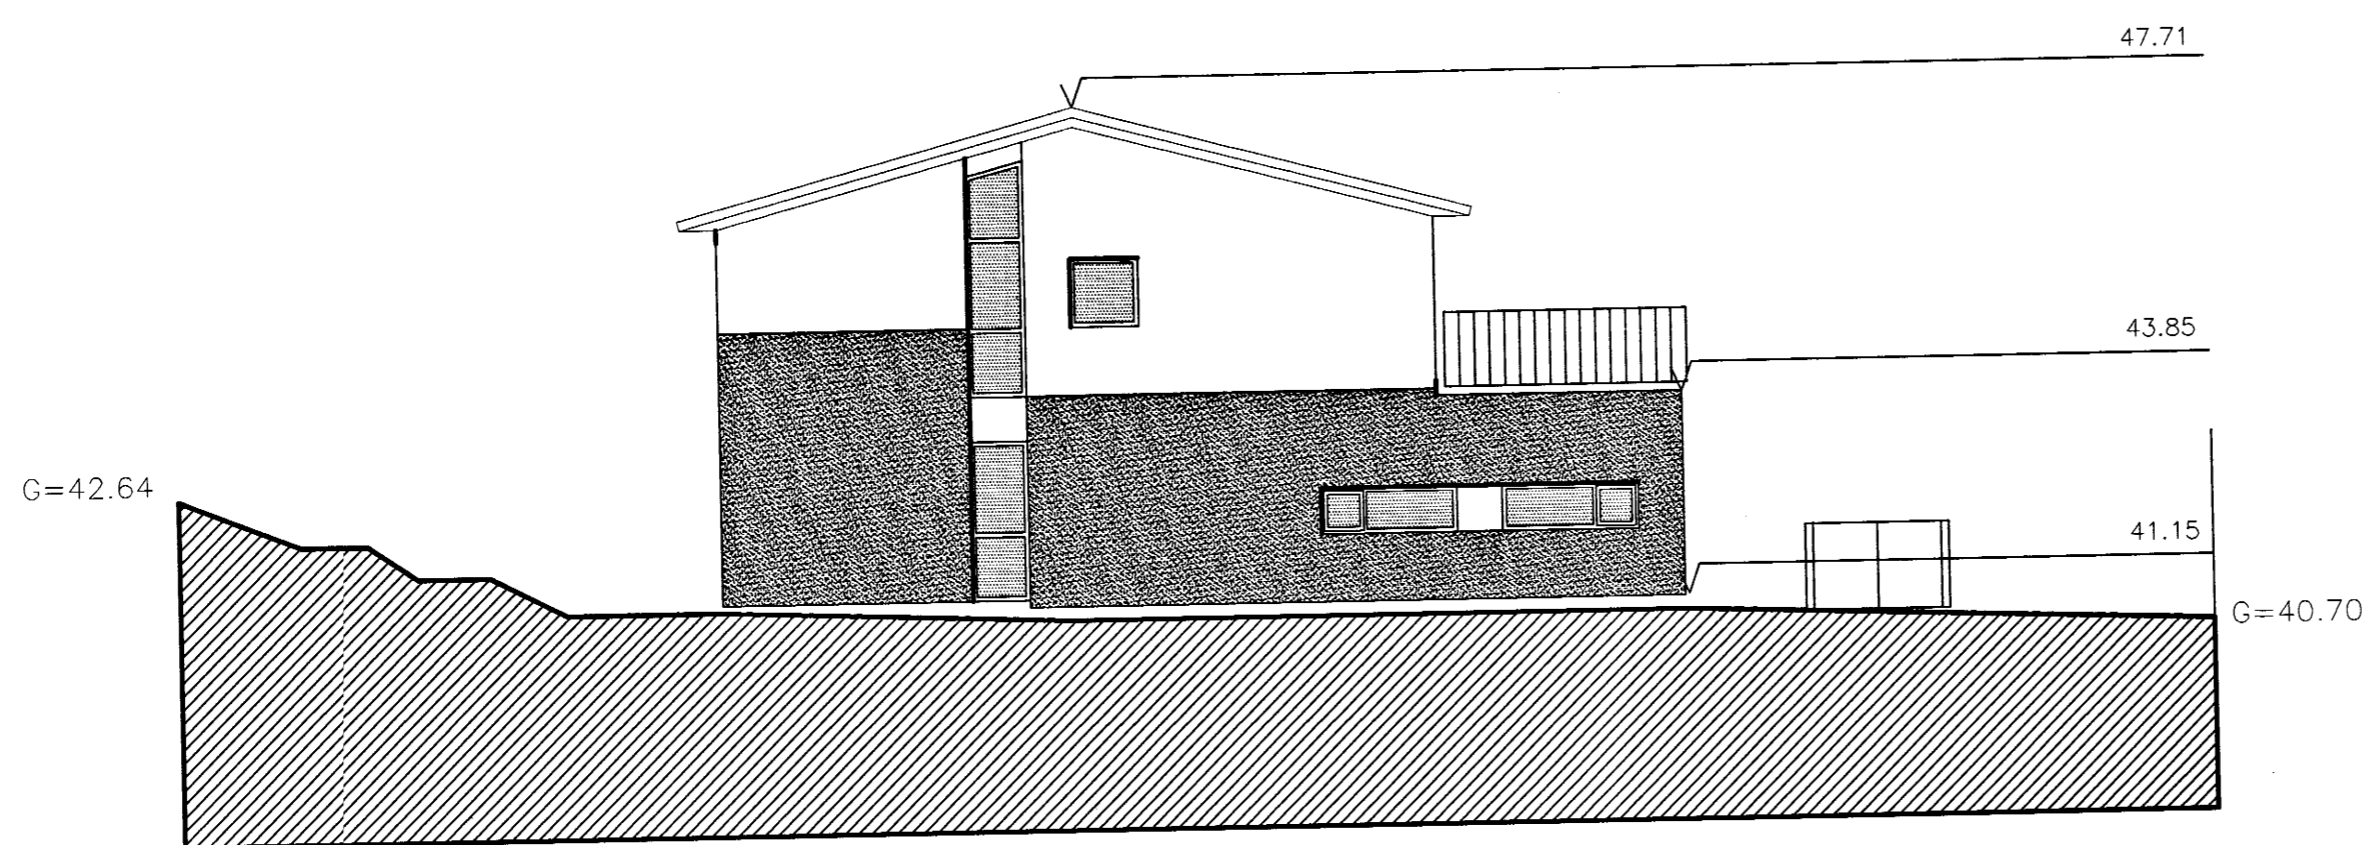

ÚTLIT N-V

1) BREYTT 05-08-99			
LÓUÁS 10,12,14,16 HAFNARFIRÐI			
ÚTLIT		KVARDI: 1:100	
DAGS.: 26.07 1999			
HANNAD: K.Á.	TEIKNAD: K.Á.	YFIRF.: J.L.	STADF. BURDARÞOL
ALARK		<small>HAFNARBORG 7 200 KÓPAVOGI SMAR 564 1137 OG 554 8244 FAX: 564 4433 alar@arkitektar.is KI: 501183-2409</small>	
<small>JAKOB EMIL LINDAL ARKITEKT F.A.I. KI: 050957-3229 KRISTJAN ÁSGEIRSSON ARKITEKT F.A.I. KI: 140956-4309</small>		arkitektar sf.	04
<i>Kristján Ásgæirsson</i>			