




Samþykkt þann

11 AUG. 1999


Byggingafulltrúinn í Hafnarfirði
Erlendur Hjálmarsson



ÚTLIT N-A

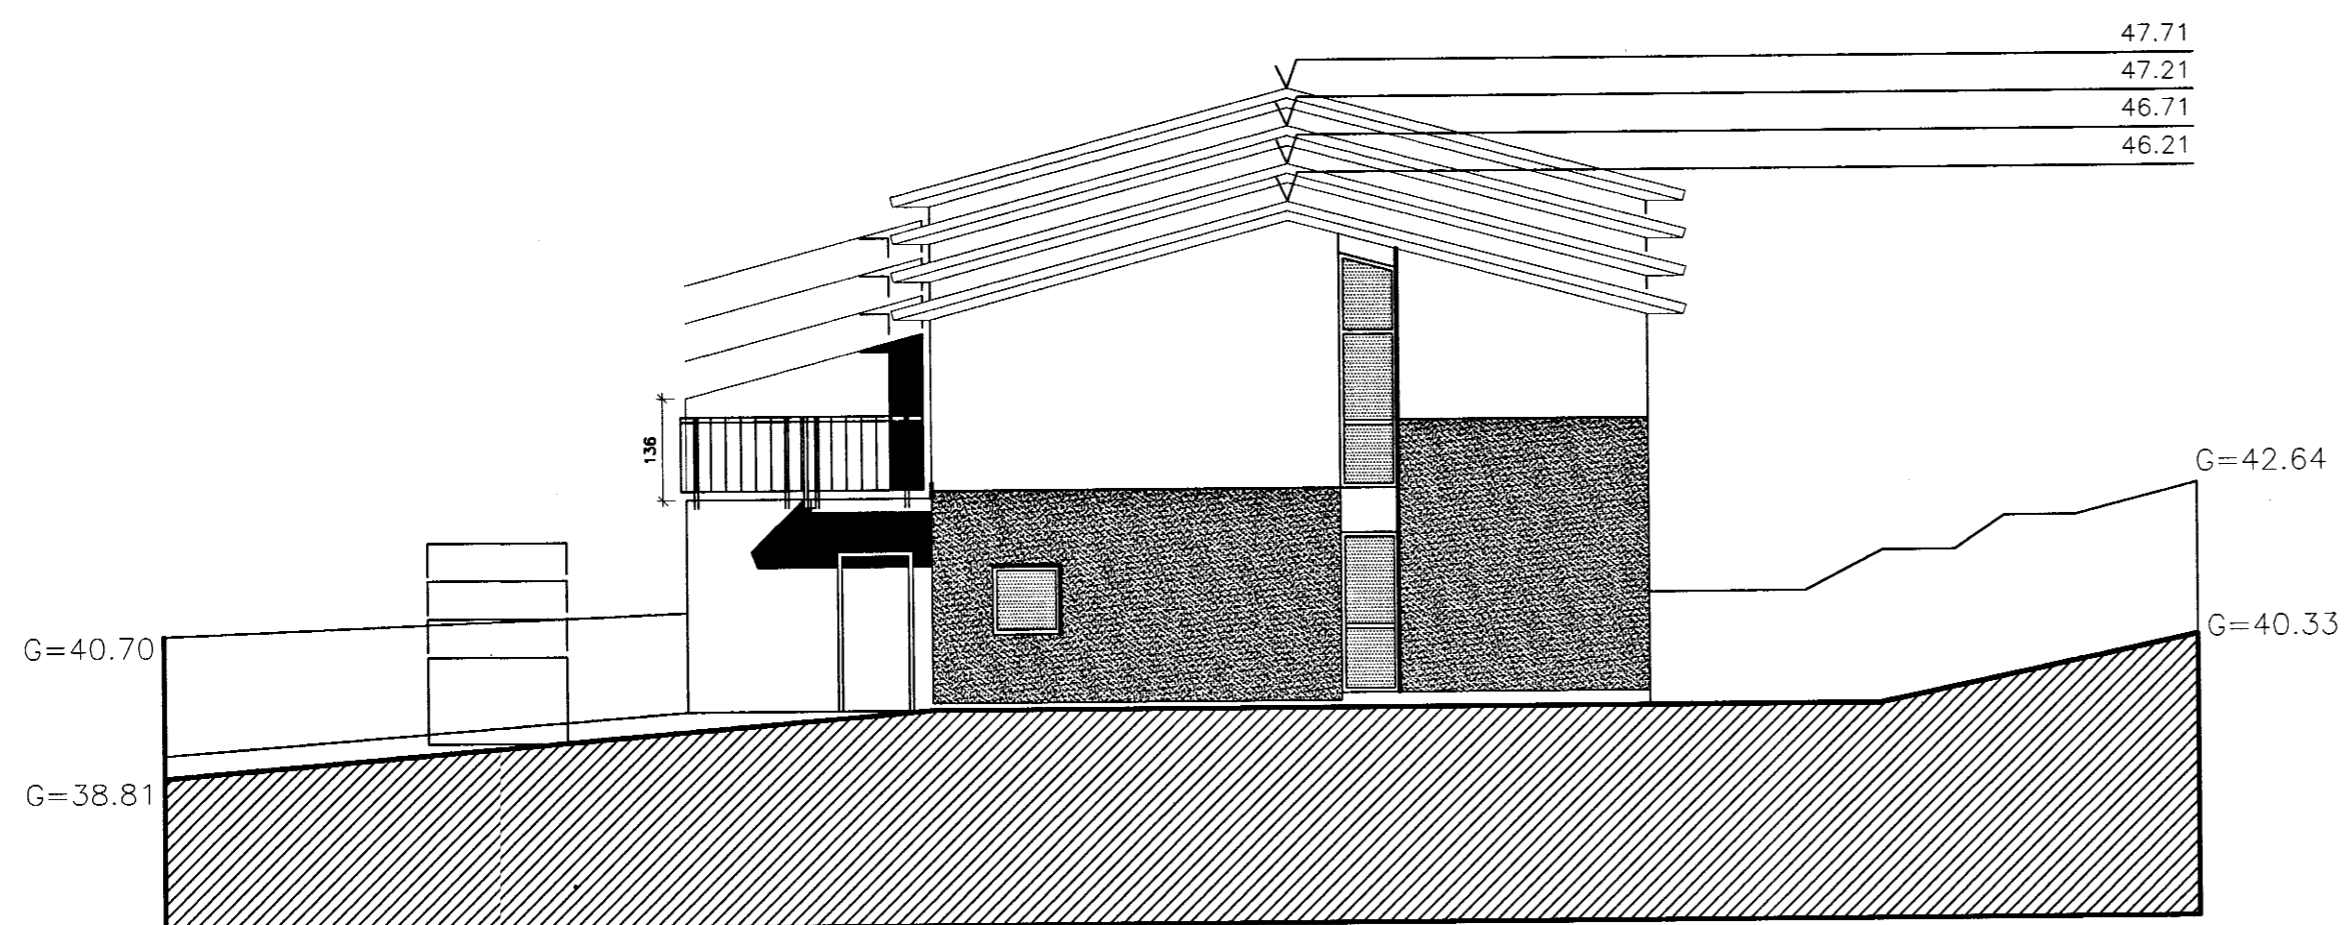

ÚTLIT S-A

1) BREYTT 05-08-99			
LÓUÁS 10,12,14,16 HAFNARFIRÐI			
ÚTLIT		KVARDI: 1:100	
DAGS.: 26.07 1999			
HANNAD: K.Á.	TEIKNAD: K.Á.	YFIRF.: J.L.	STADF. BURDARÞÓL
ALARK <small>JAKOB EMIL LINDAL ARKITEKT F.A. KT: 050957-3229</small> <small>KRISTJÁN ÁSGEIRSSON ARKITEKT F.A. KT: 140956-4309</small>		<small>HAFNARBORG 7</small> <small>200 KÓPAVOG</small> <small>SÍMARI 564 1137</small> <small>ÖF: 564 8244</small> <small>FAX: 564 4433</small> <small>ark@alark.com</small> <small>KT: 501193-2409</small>	
			05