



1 STK. ALRÍMI

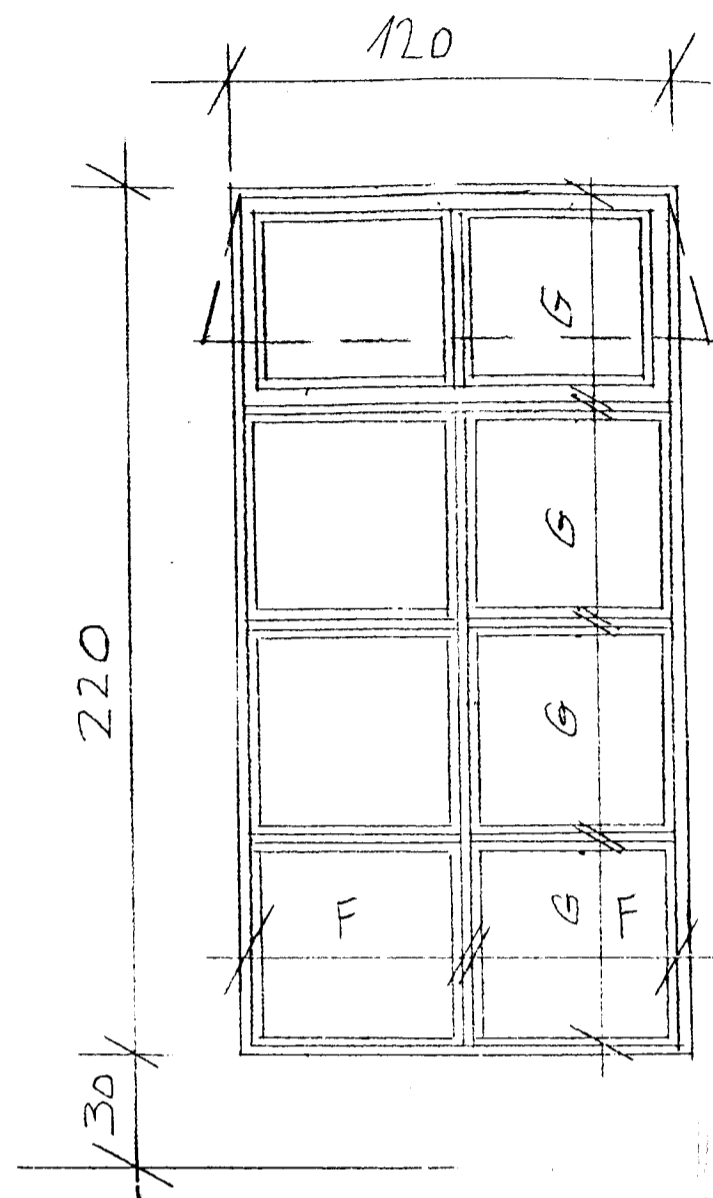


1 STK. STOFFA

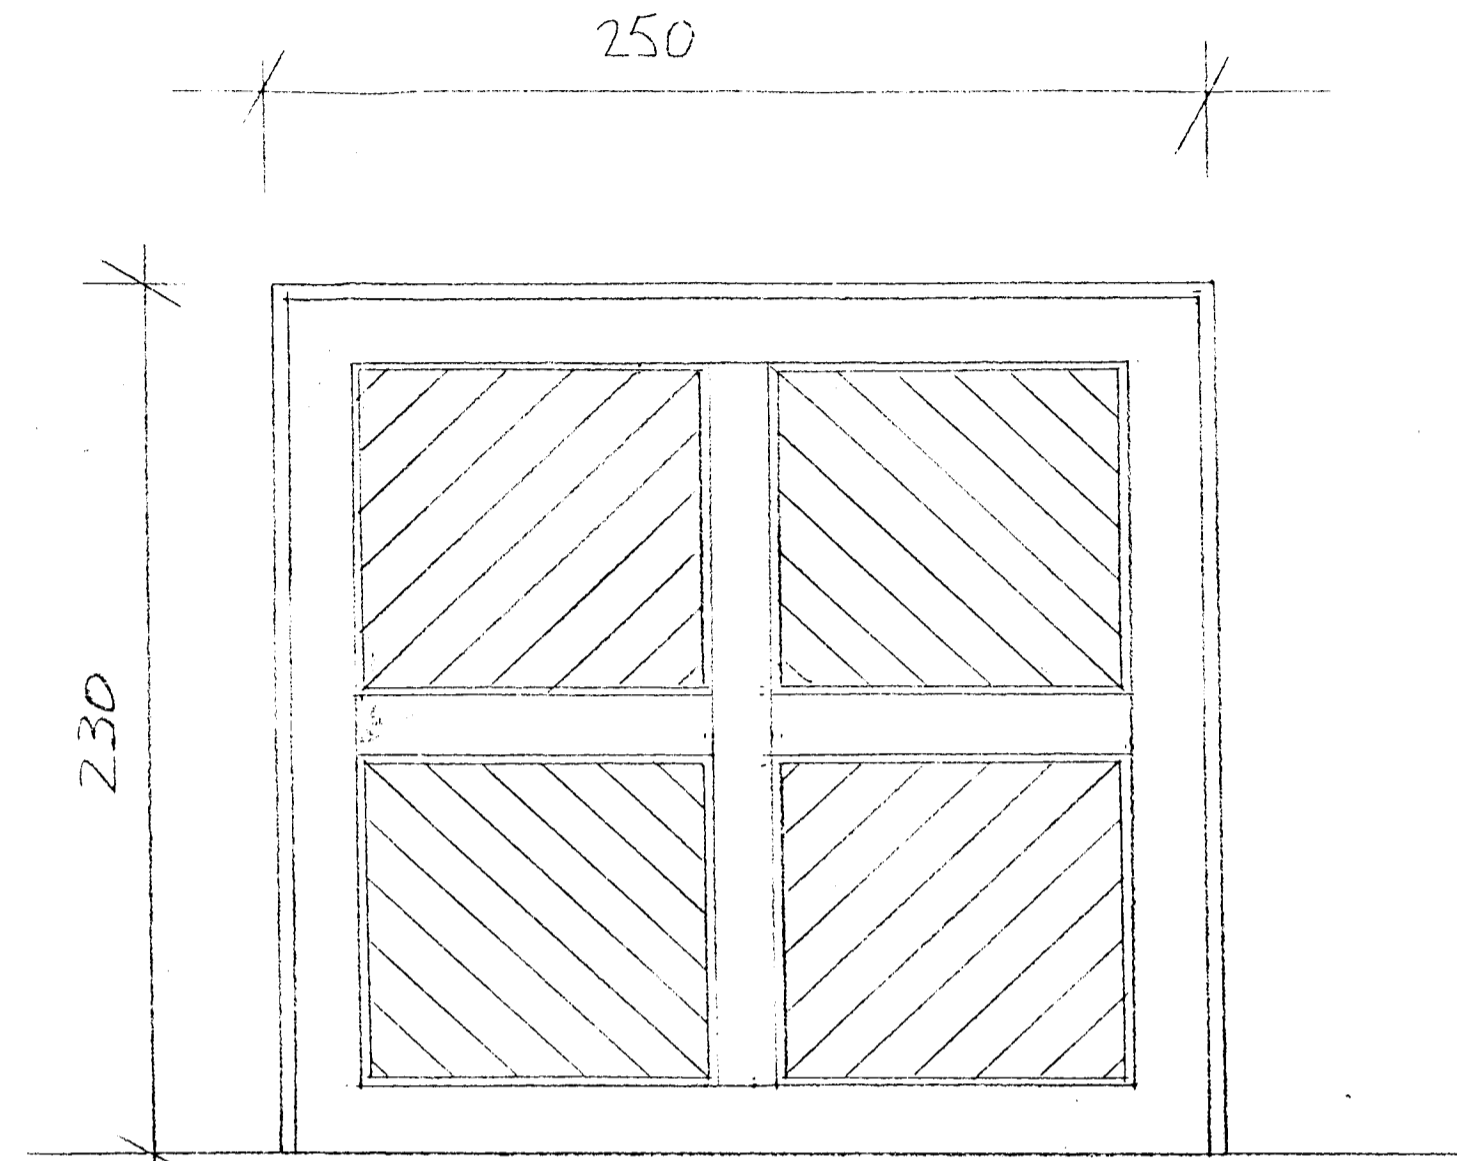

1 STK. BÍLG.

175.2

 Samþykkt þann  
06 APR. 2000


Byggingafulltrúi Hafnarfirði  
F.h. Sigurbjartur Halldórsson

Lóuás 15, Hafnarfirði

teikning  
Vinnuteikning - Gúggar  
dagsetning  
20.02.2000  
breytt

kvarði  
1:2  
teikn. nr.

Nikulás Úlfar Músson arkitekt  
Kt. 081256-5009  
Óldutún 20  
220 Hafnarfirði  
Sími: 565 22 74

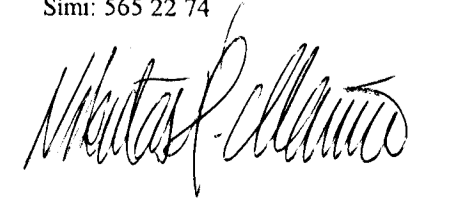

6.