





Samþykkt þann

11 AUG. 1999


Byggingafulltrúinn í Hlímerfirði
Erlendur Hjálmarsson

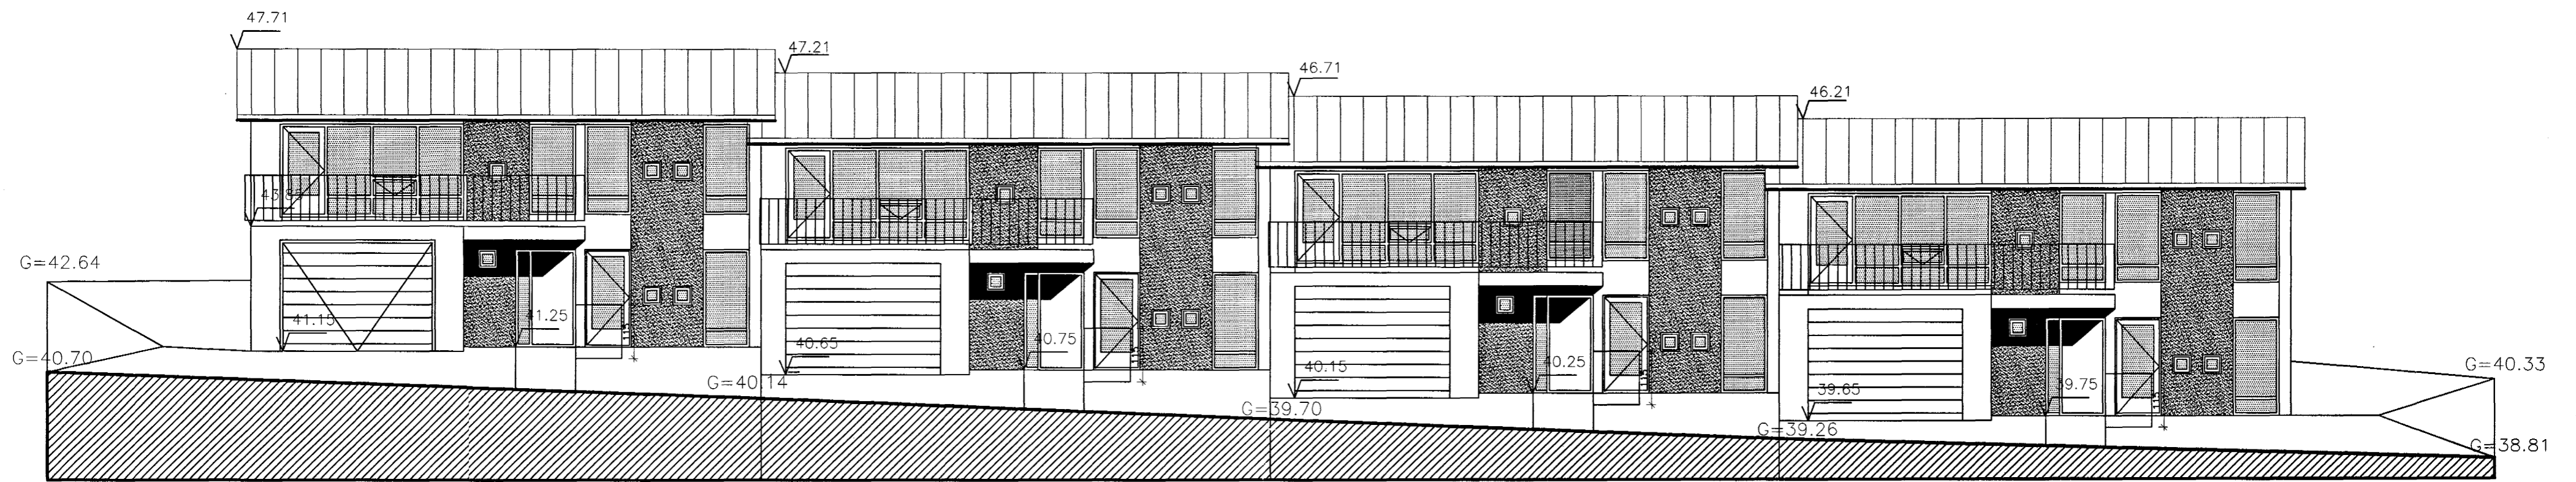

ÚTLIT S-V

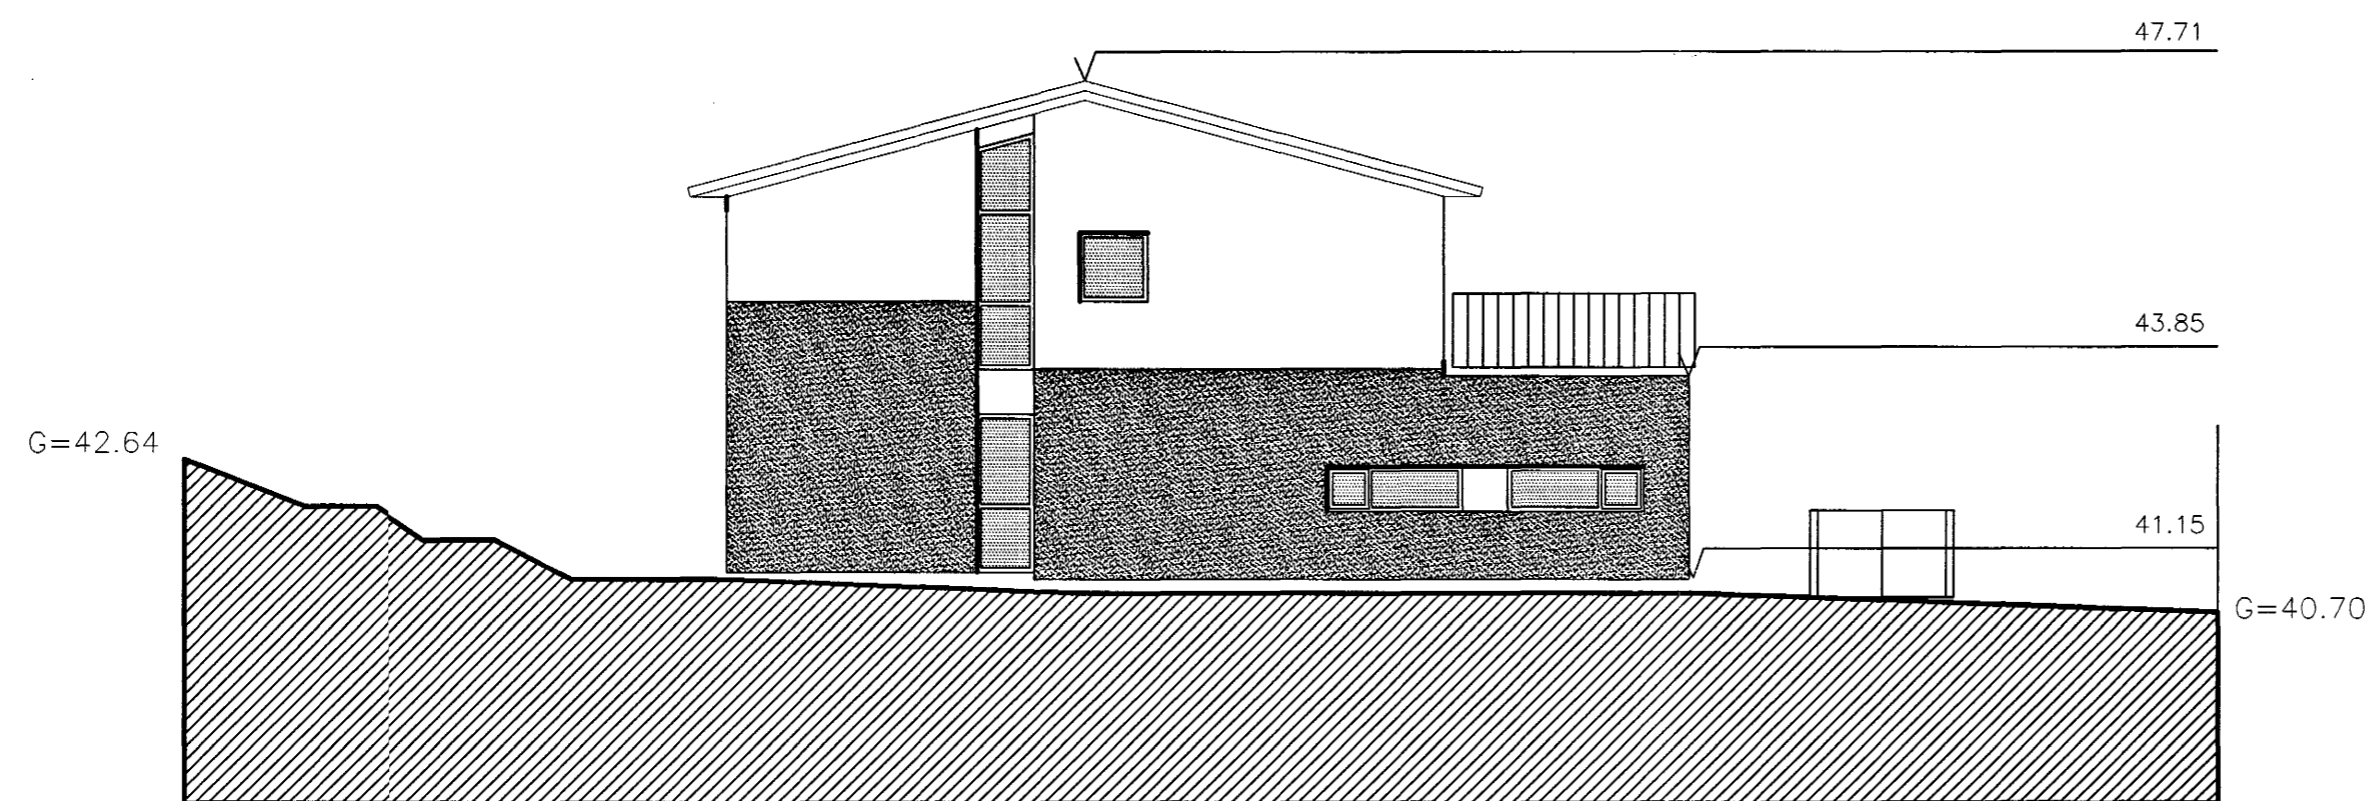

ÚTLIT N-V

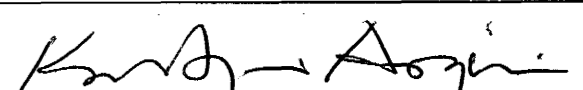1) BREYTT 05-08-99			
LÓUÁS 10,12,14,16 HAFNARFIRÐI			
ÚTLIT		KVARDI: 1:100	
DAGS.: 26.07 1999			
HANNAÐ: K.Á.	TEIKNAD: K.Á.	YFIRF.: J.L.	STADF. BURDARPOL
<small>JAKOB EMIL LINDAL ARKITEKT F.A. KT. 050957-3229</small> <small>KRISTJAN ÁSGERSSON ARKITEKT F.A. KT. 140956-4308</small>		ALARK <small>HAUFARÖR 7</small> <small>200 KÓPAVOGI</small> <small>SMAR 564 1137</small> <small>ÖF 564 5244</small> <small>FAX: 564 4433</small> <small>alar@arivert.com</small> <small>KT: 501193-2408</small>	arkitektar sf. 
			04