




Samþykkt þann

11 AUG. 1999

Byggingafulltrúinn í Hafnarfirði  
Erlendur Hjálmarsson



ÚTLIT N-A

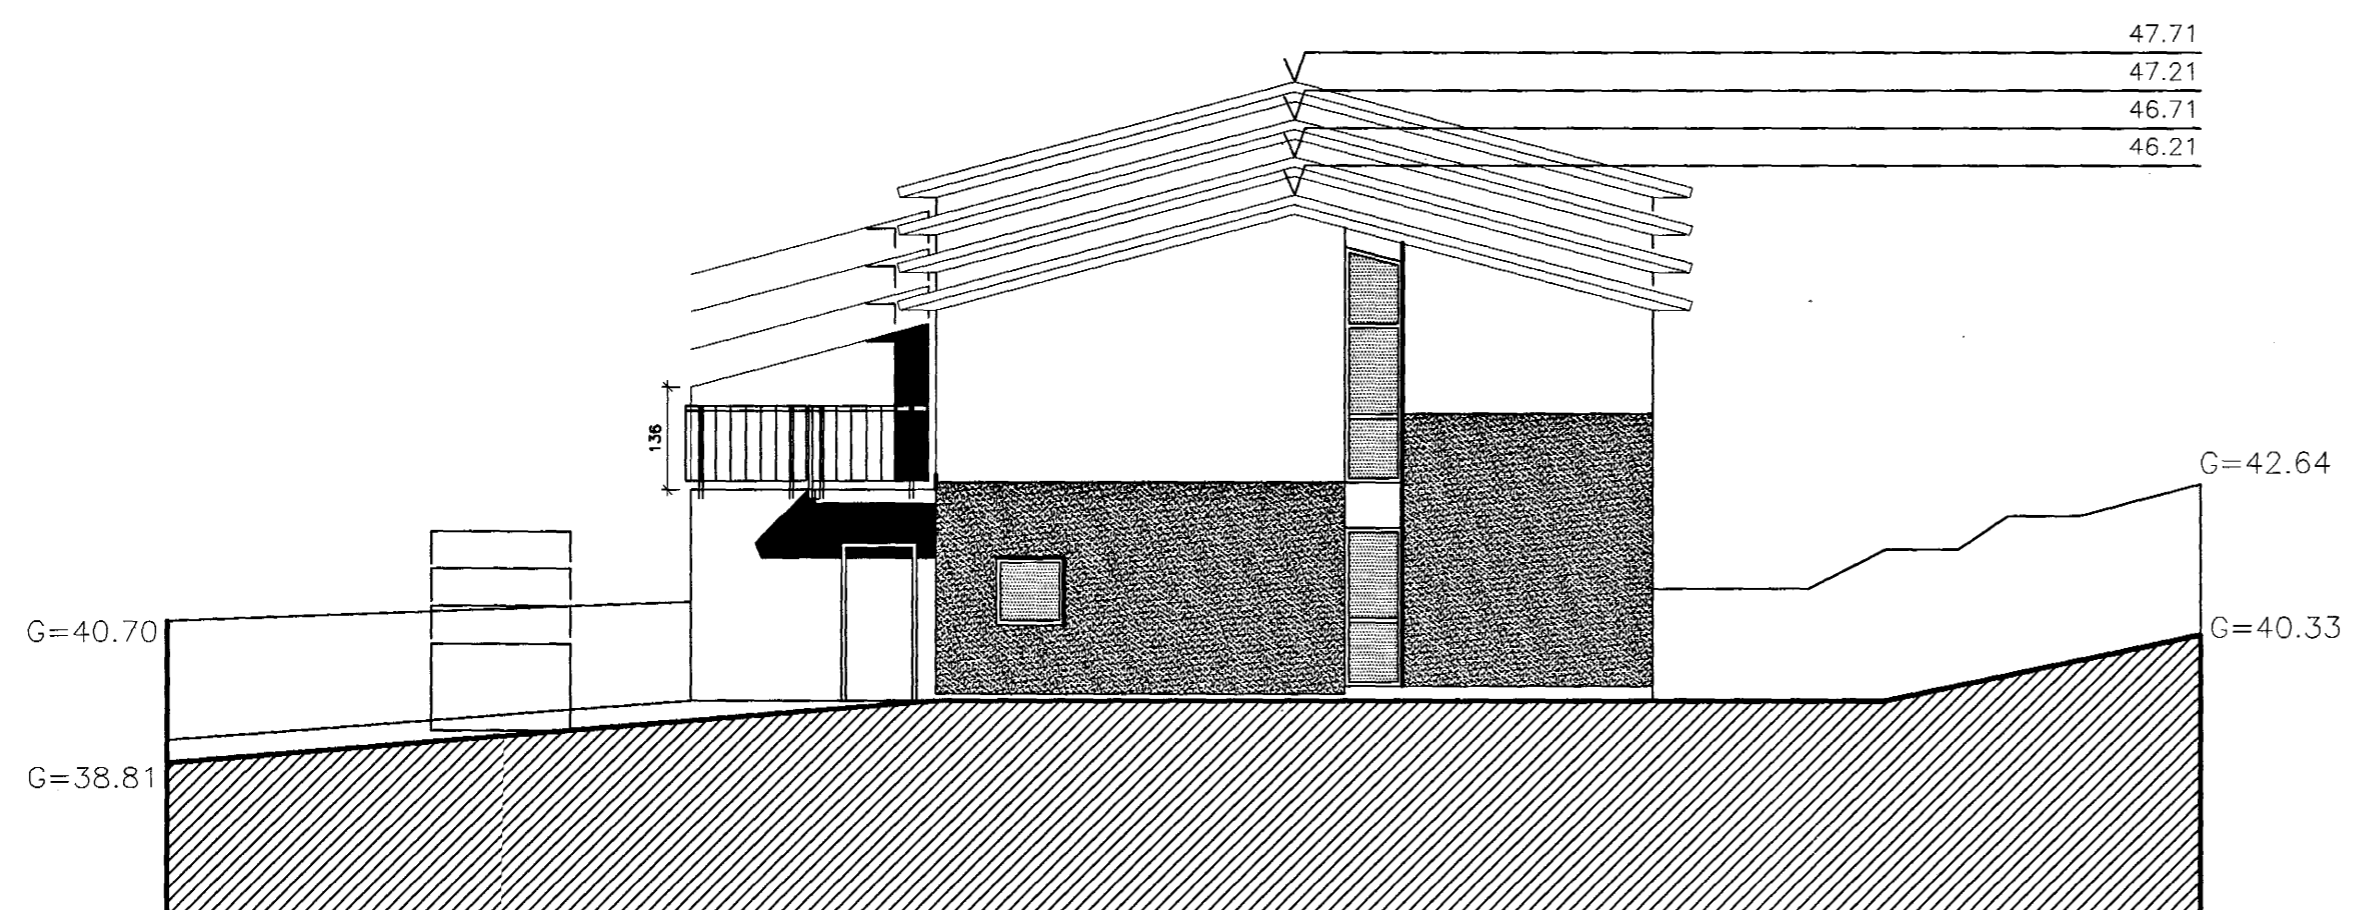

ÚTLIT S-A

1) BREYTT 05-08-99			
LÓUÁS 10,12,14,16 HAFNARFIRÐI			
ÚTLIT		KVARDI: 1:100	
DAGS.: 26.07 1999			
HANNAD: K.Á.	TEIKNAD: K.Á.	YFIRF.: J.L.	STADF. BURDARPOL
HAFNARBORG 7 200 KÓPAVOGI SMAR 564 1137 DD 504 8244 FAX: 564 4433 alark@arkitekt.com		<b>ALARK</b> arkitektar sf.	
JAKOB EMIL LINDAL ARKITEKT FAI KT: 050957-3229 KRISTJÁN ÁSGEIRSSON ARKITEKT FAI KT: 140958-4309			05

*Kristján Ásgjörsson*