



Deili E

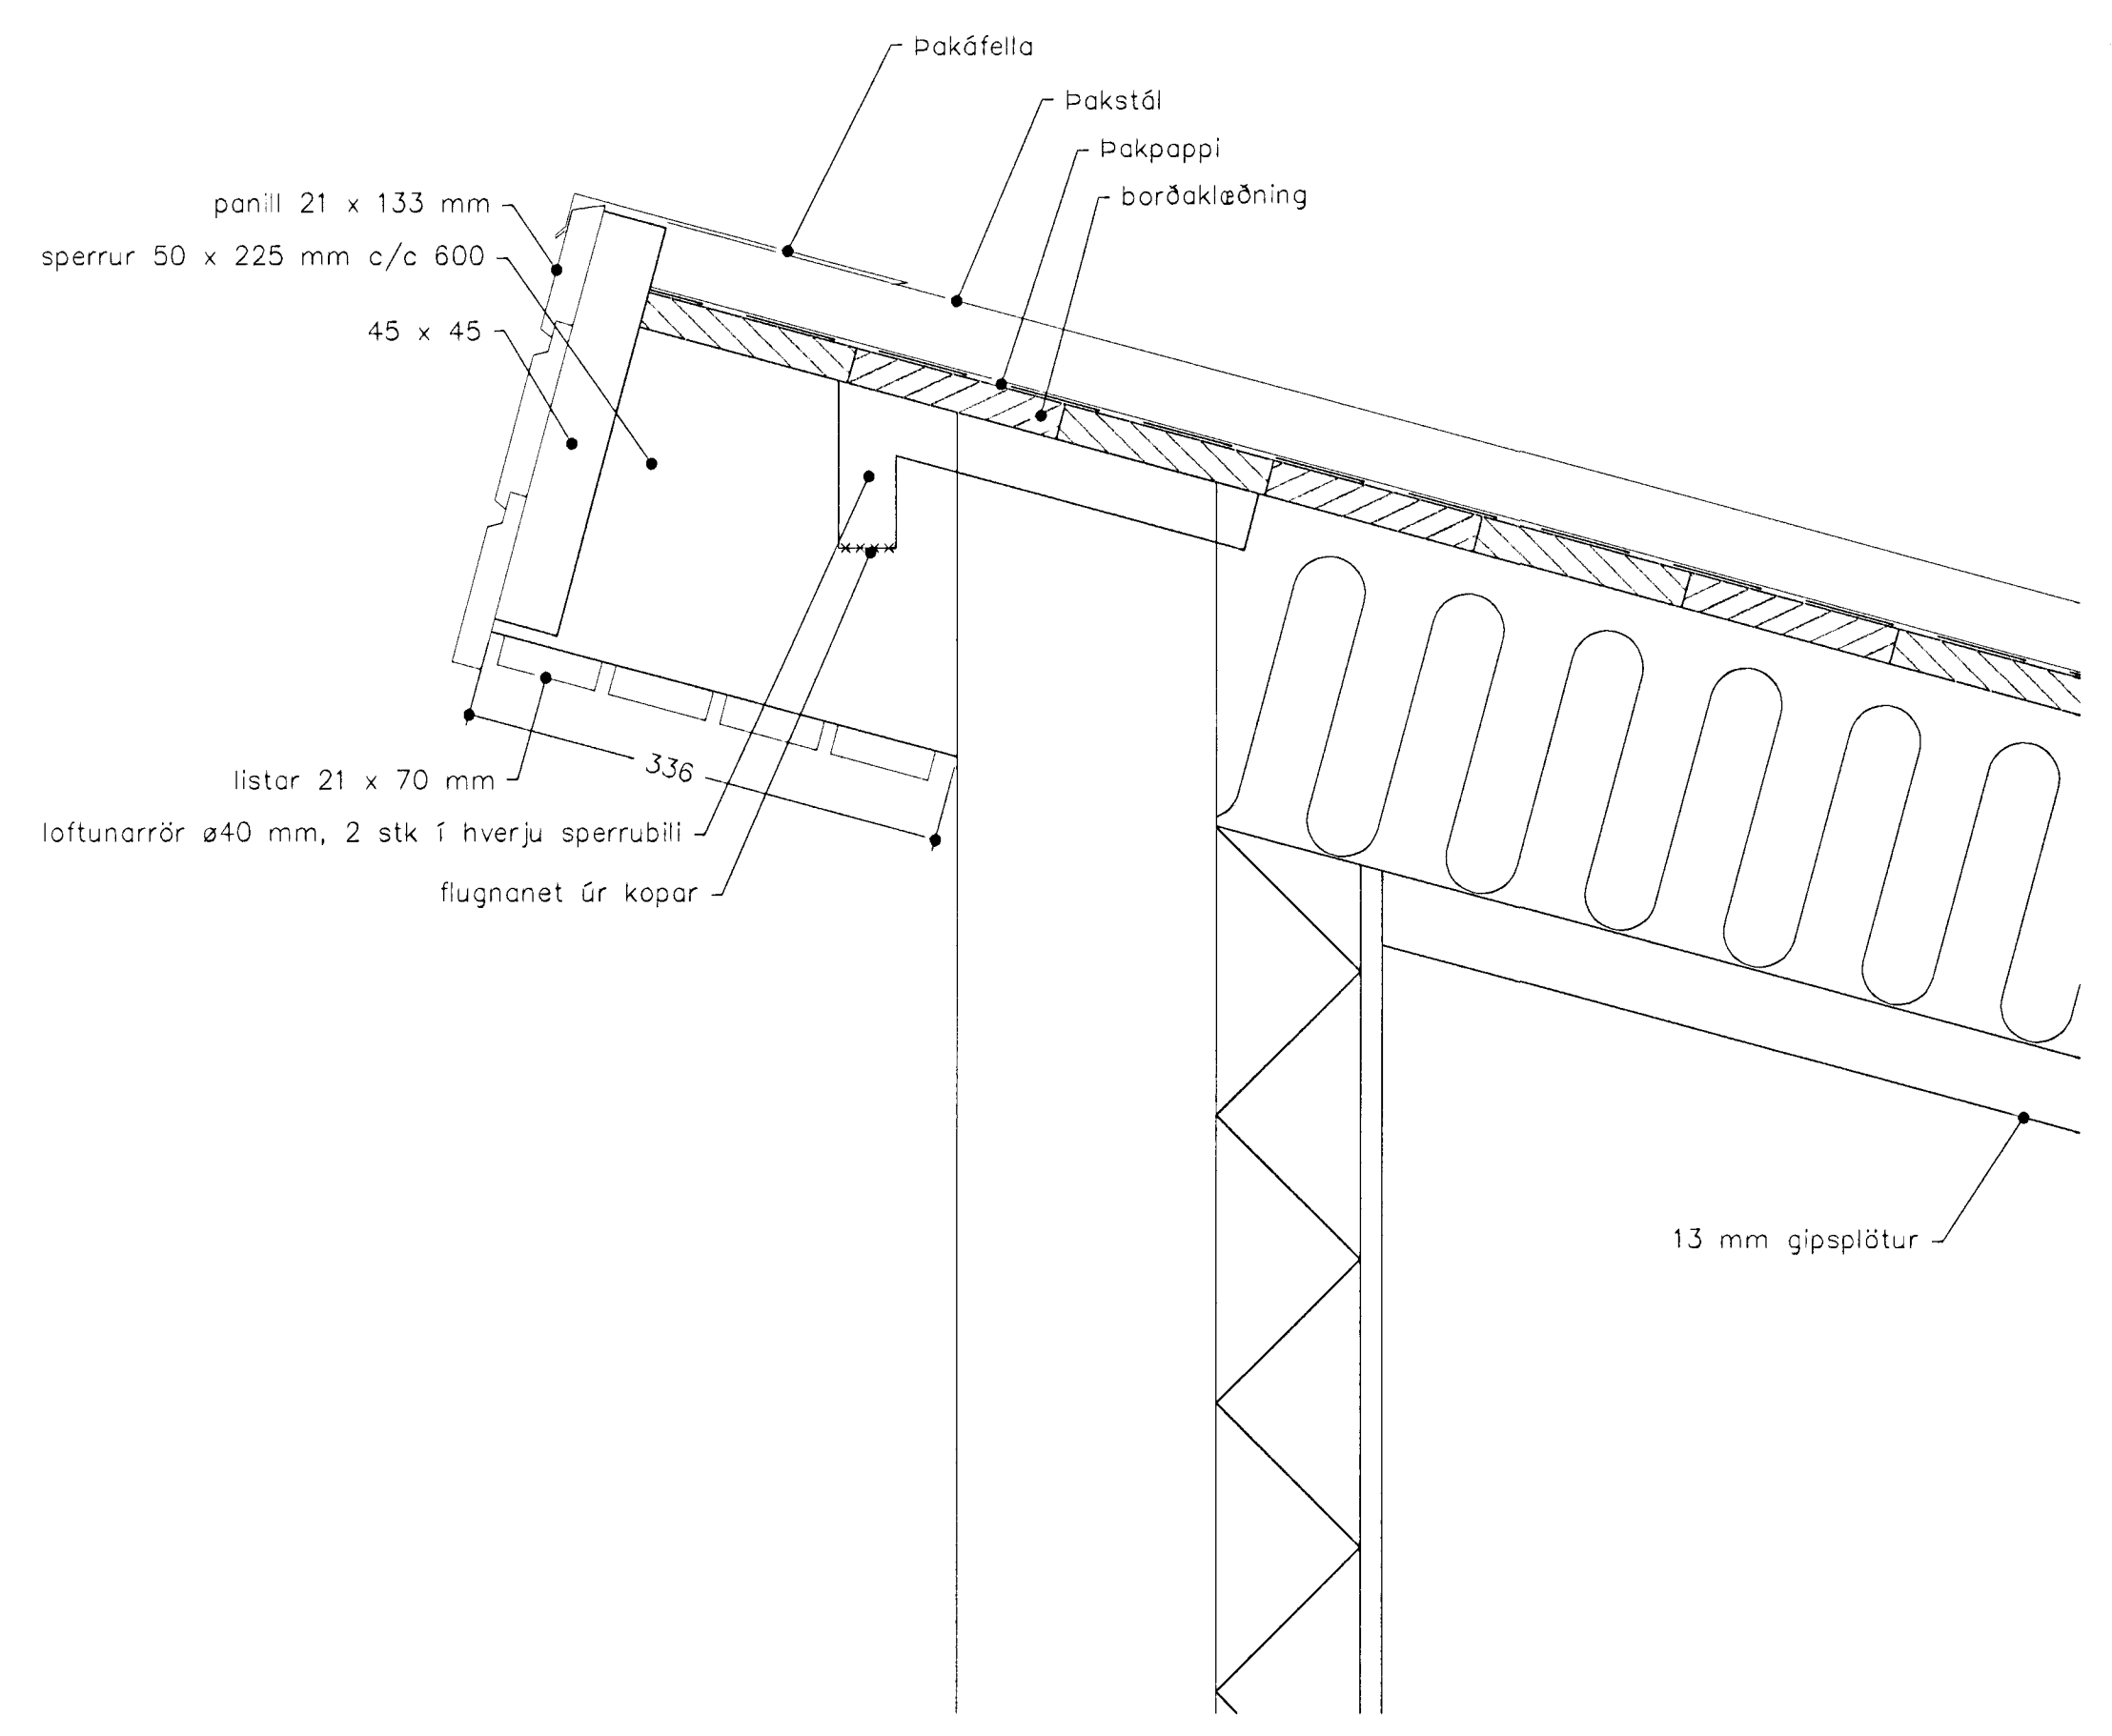

Deili F

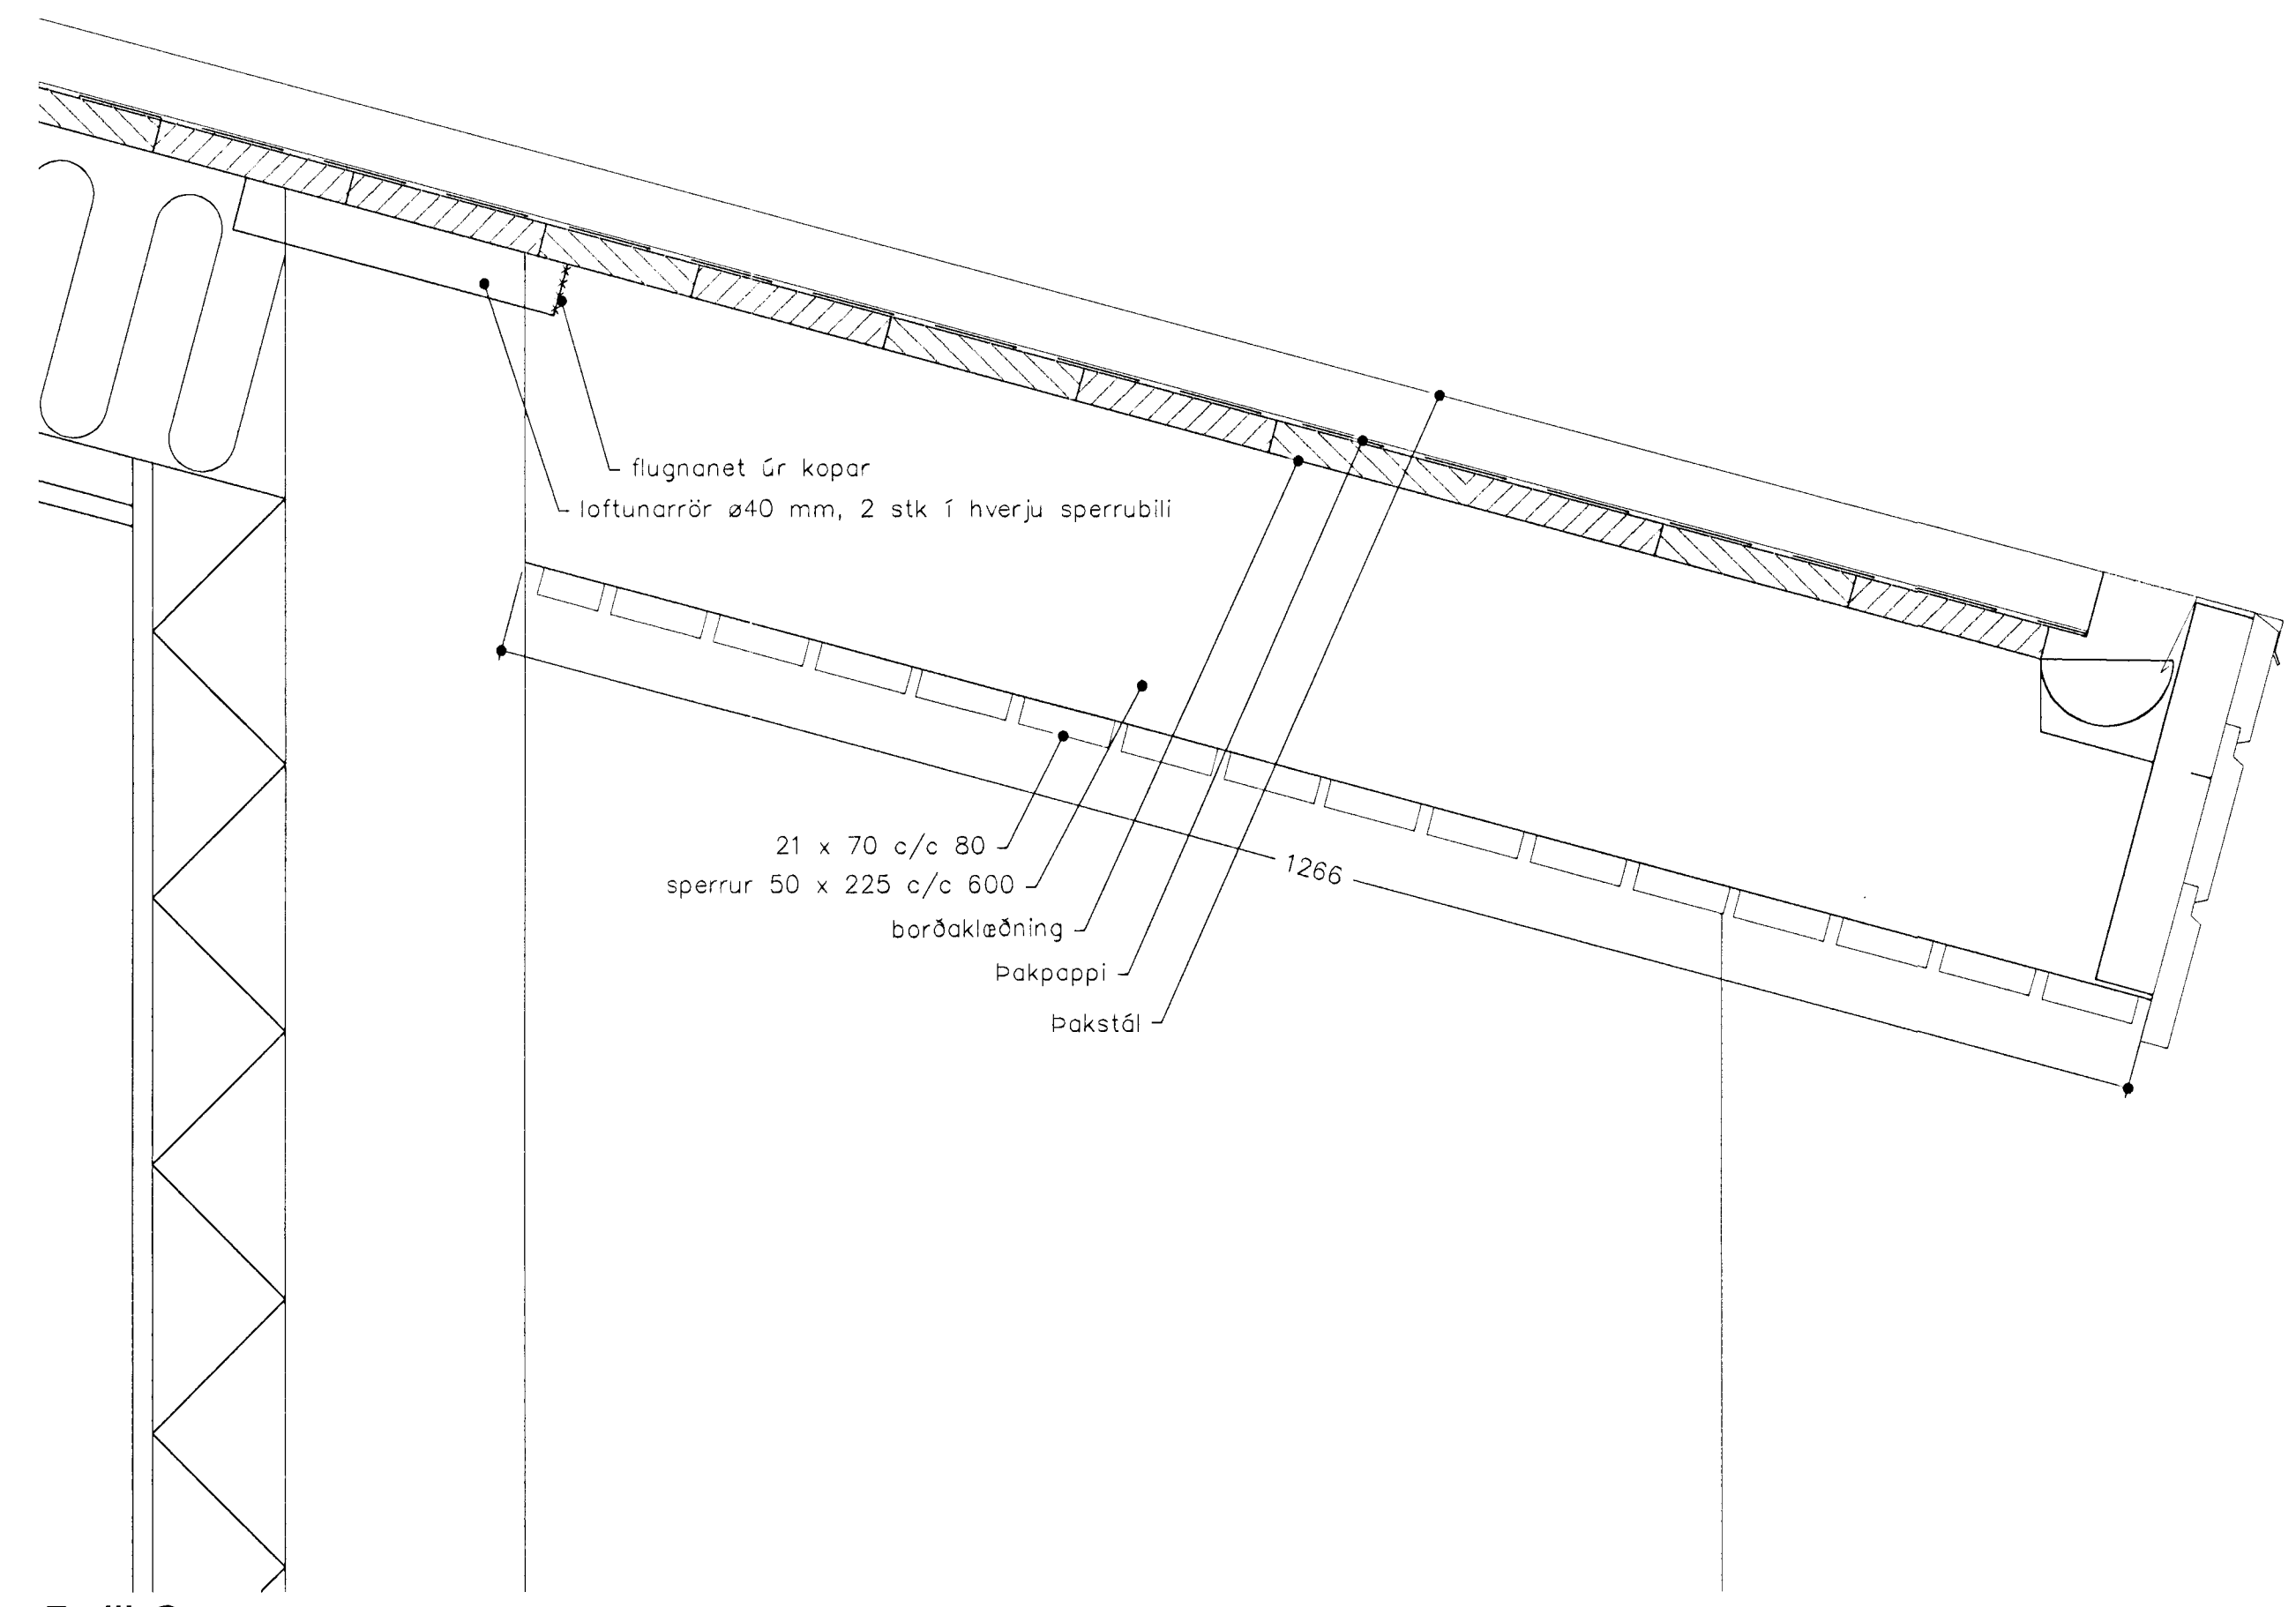

Deili G

Bygginguáttíni Hafnarfirðar  
Afgreitt yfirlit  
13 APR 2000  
Sigurbjartur Haldrósson

<b>borealis</b> ASNTENTAR		strandgötu 28-28, 220 hafnarfirður sími 555 2850, fax 555 2858 borealis@centrum.is	
veithölli	Lóuás 17, Hafnarfirði	veikidúmer	99-602
helli tekið		númer	A-303
Deiliseiðingar		markað	1:5
dags	27.03.2000	th/gg	
skrárhelli	Lóuás-17-verk	260583-5219	