




Deili A

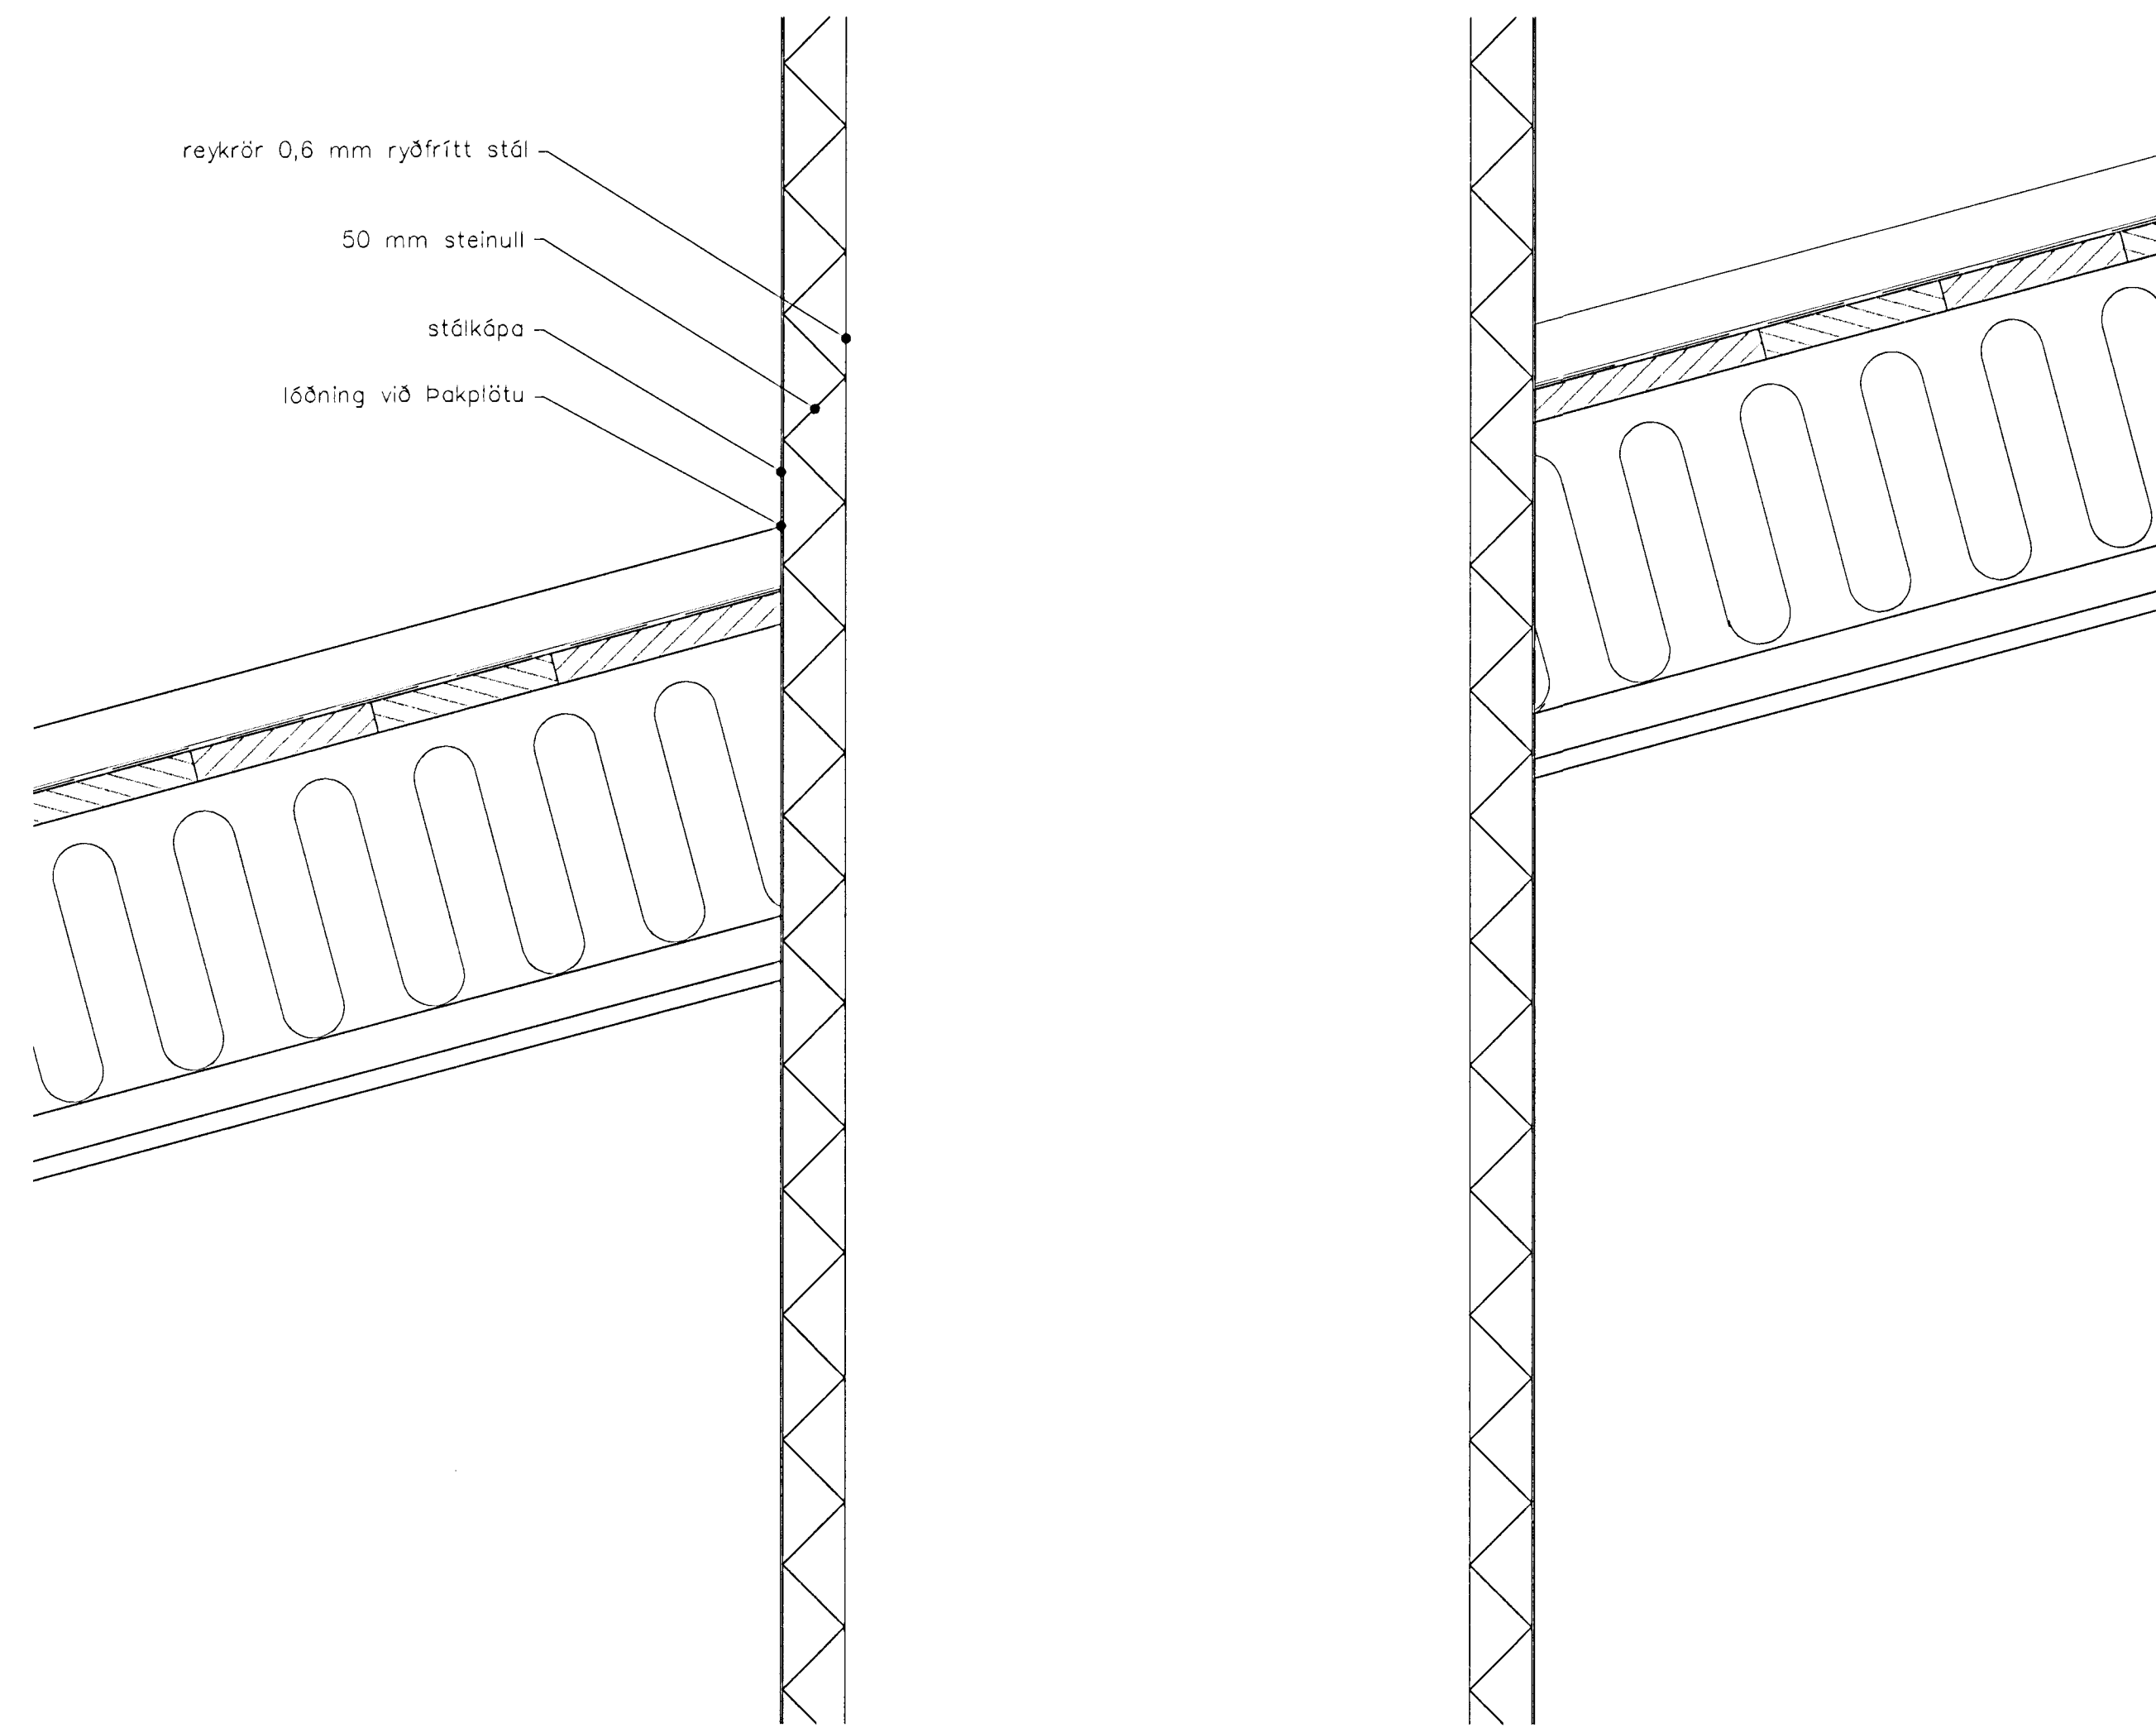

Deili B

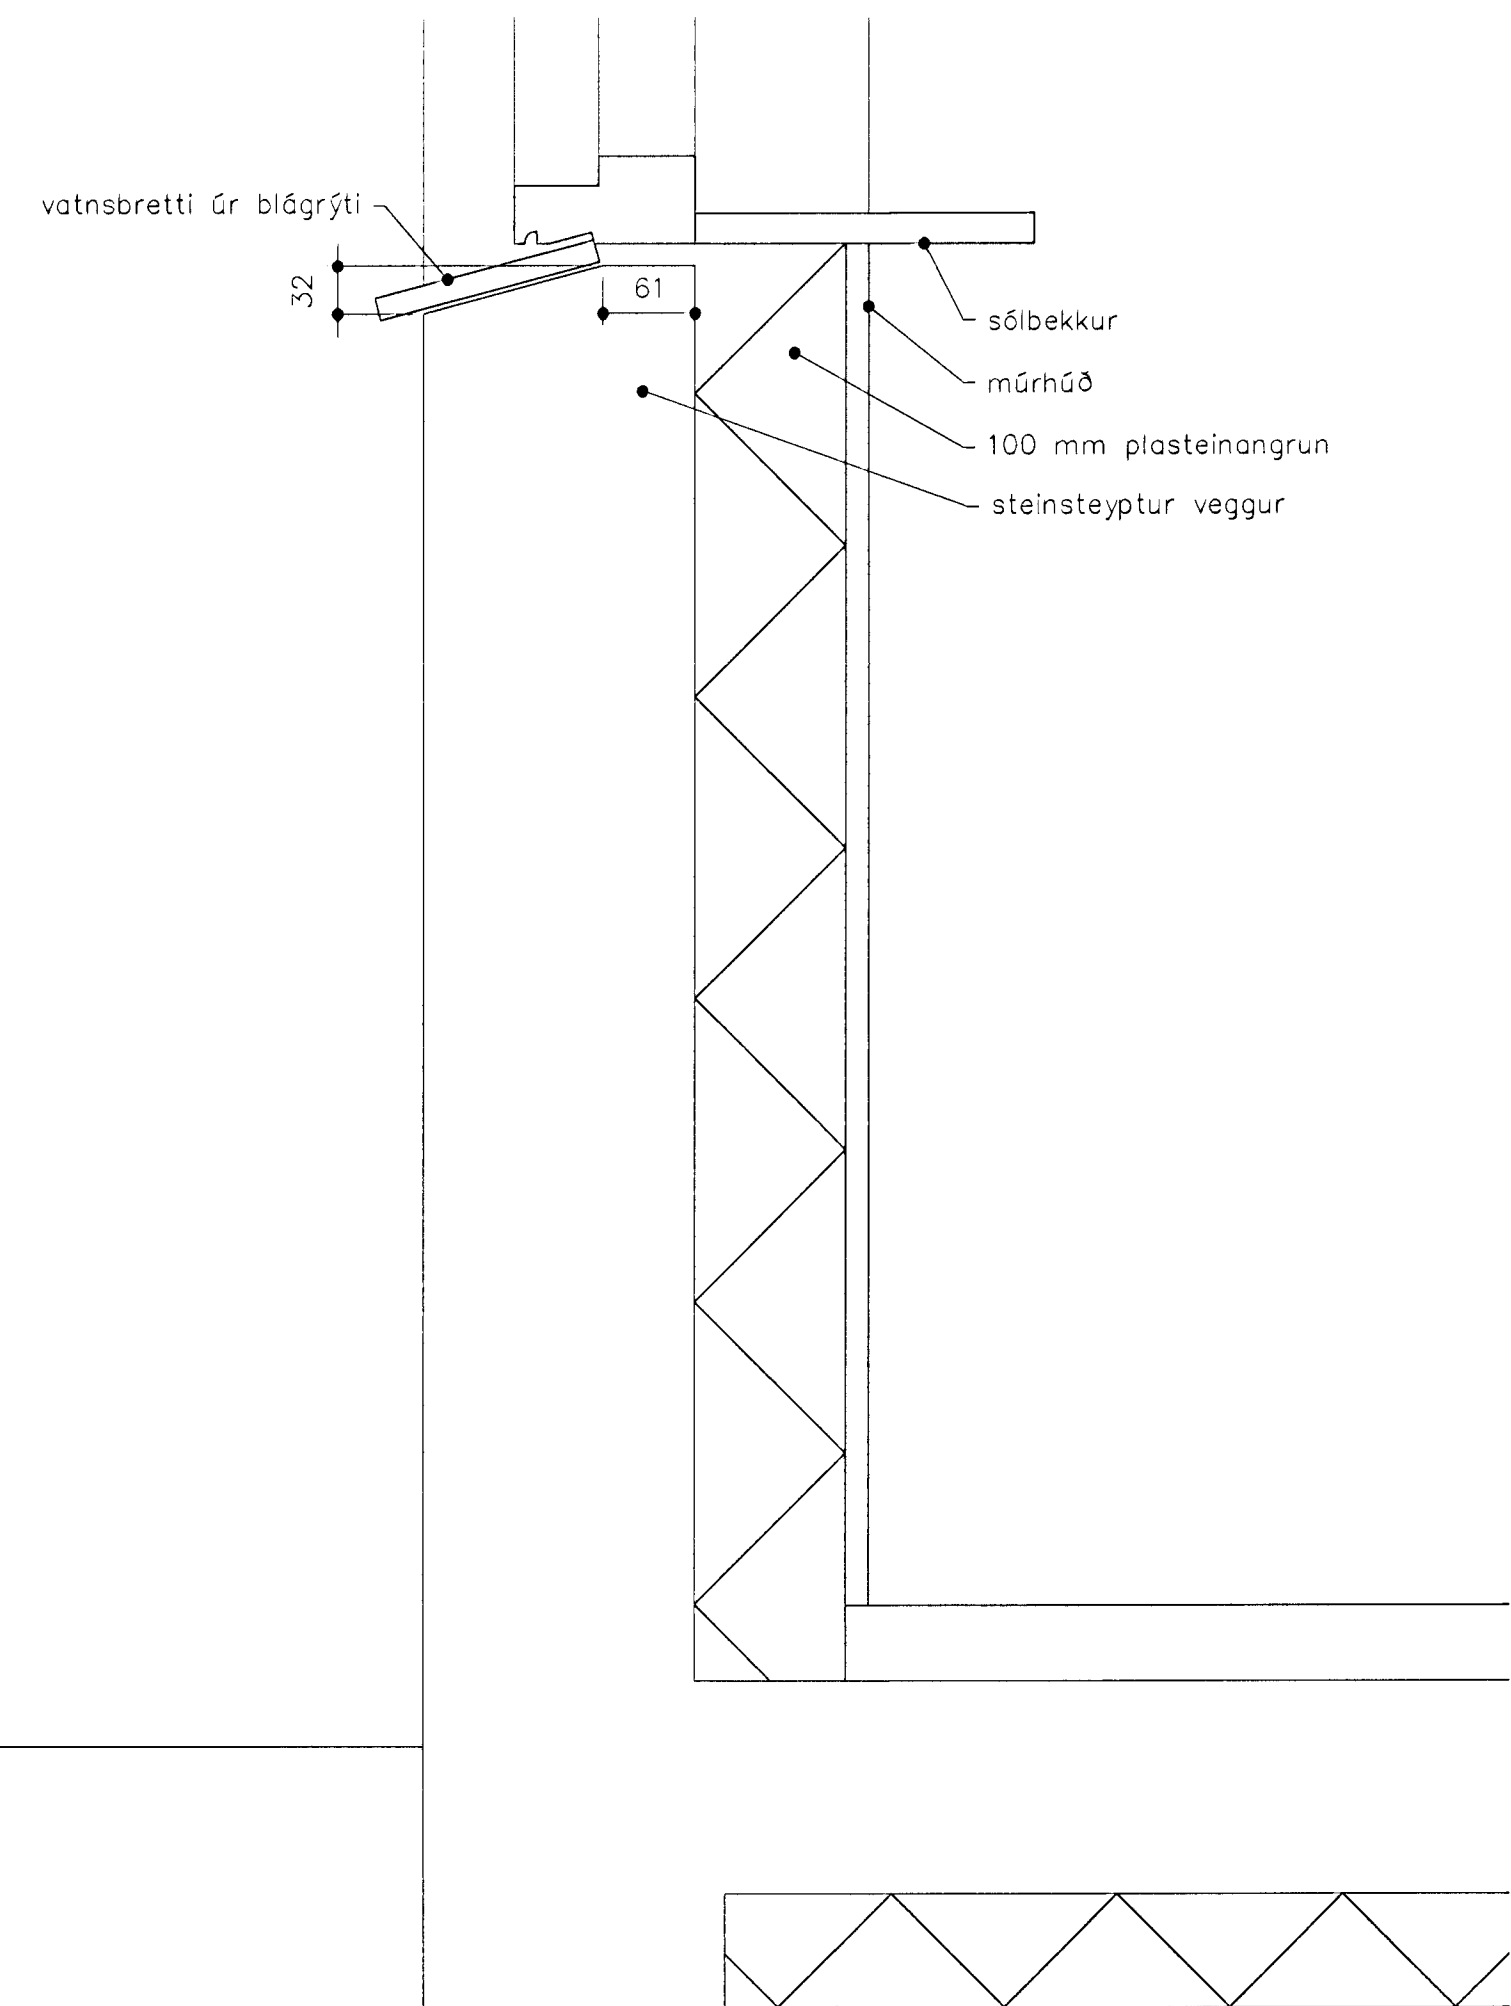

Deili C

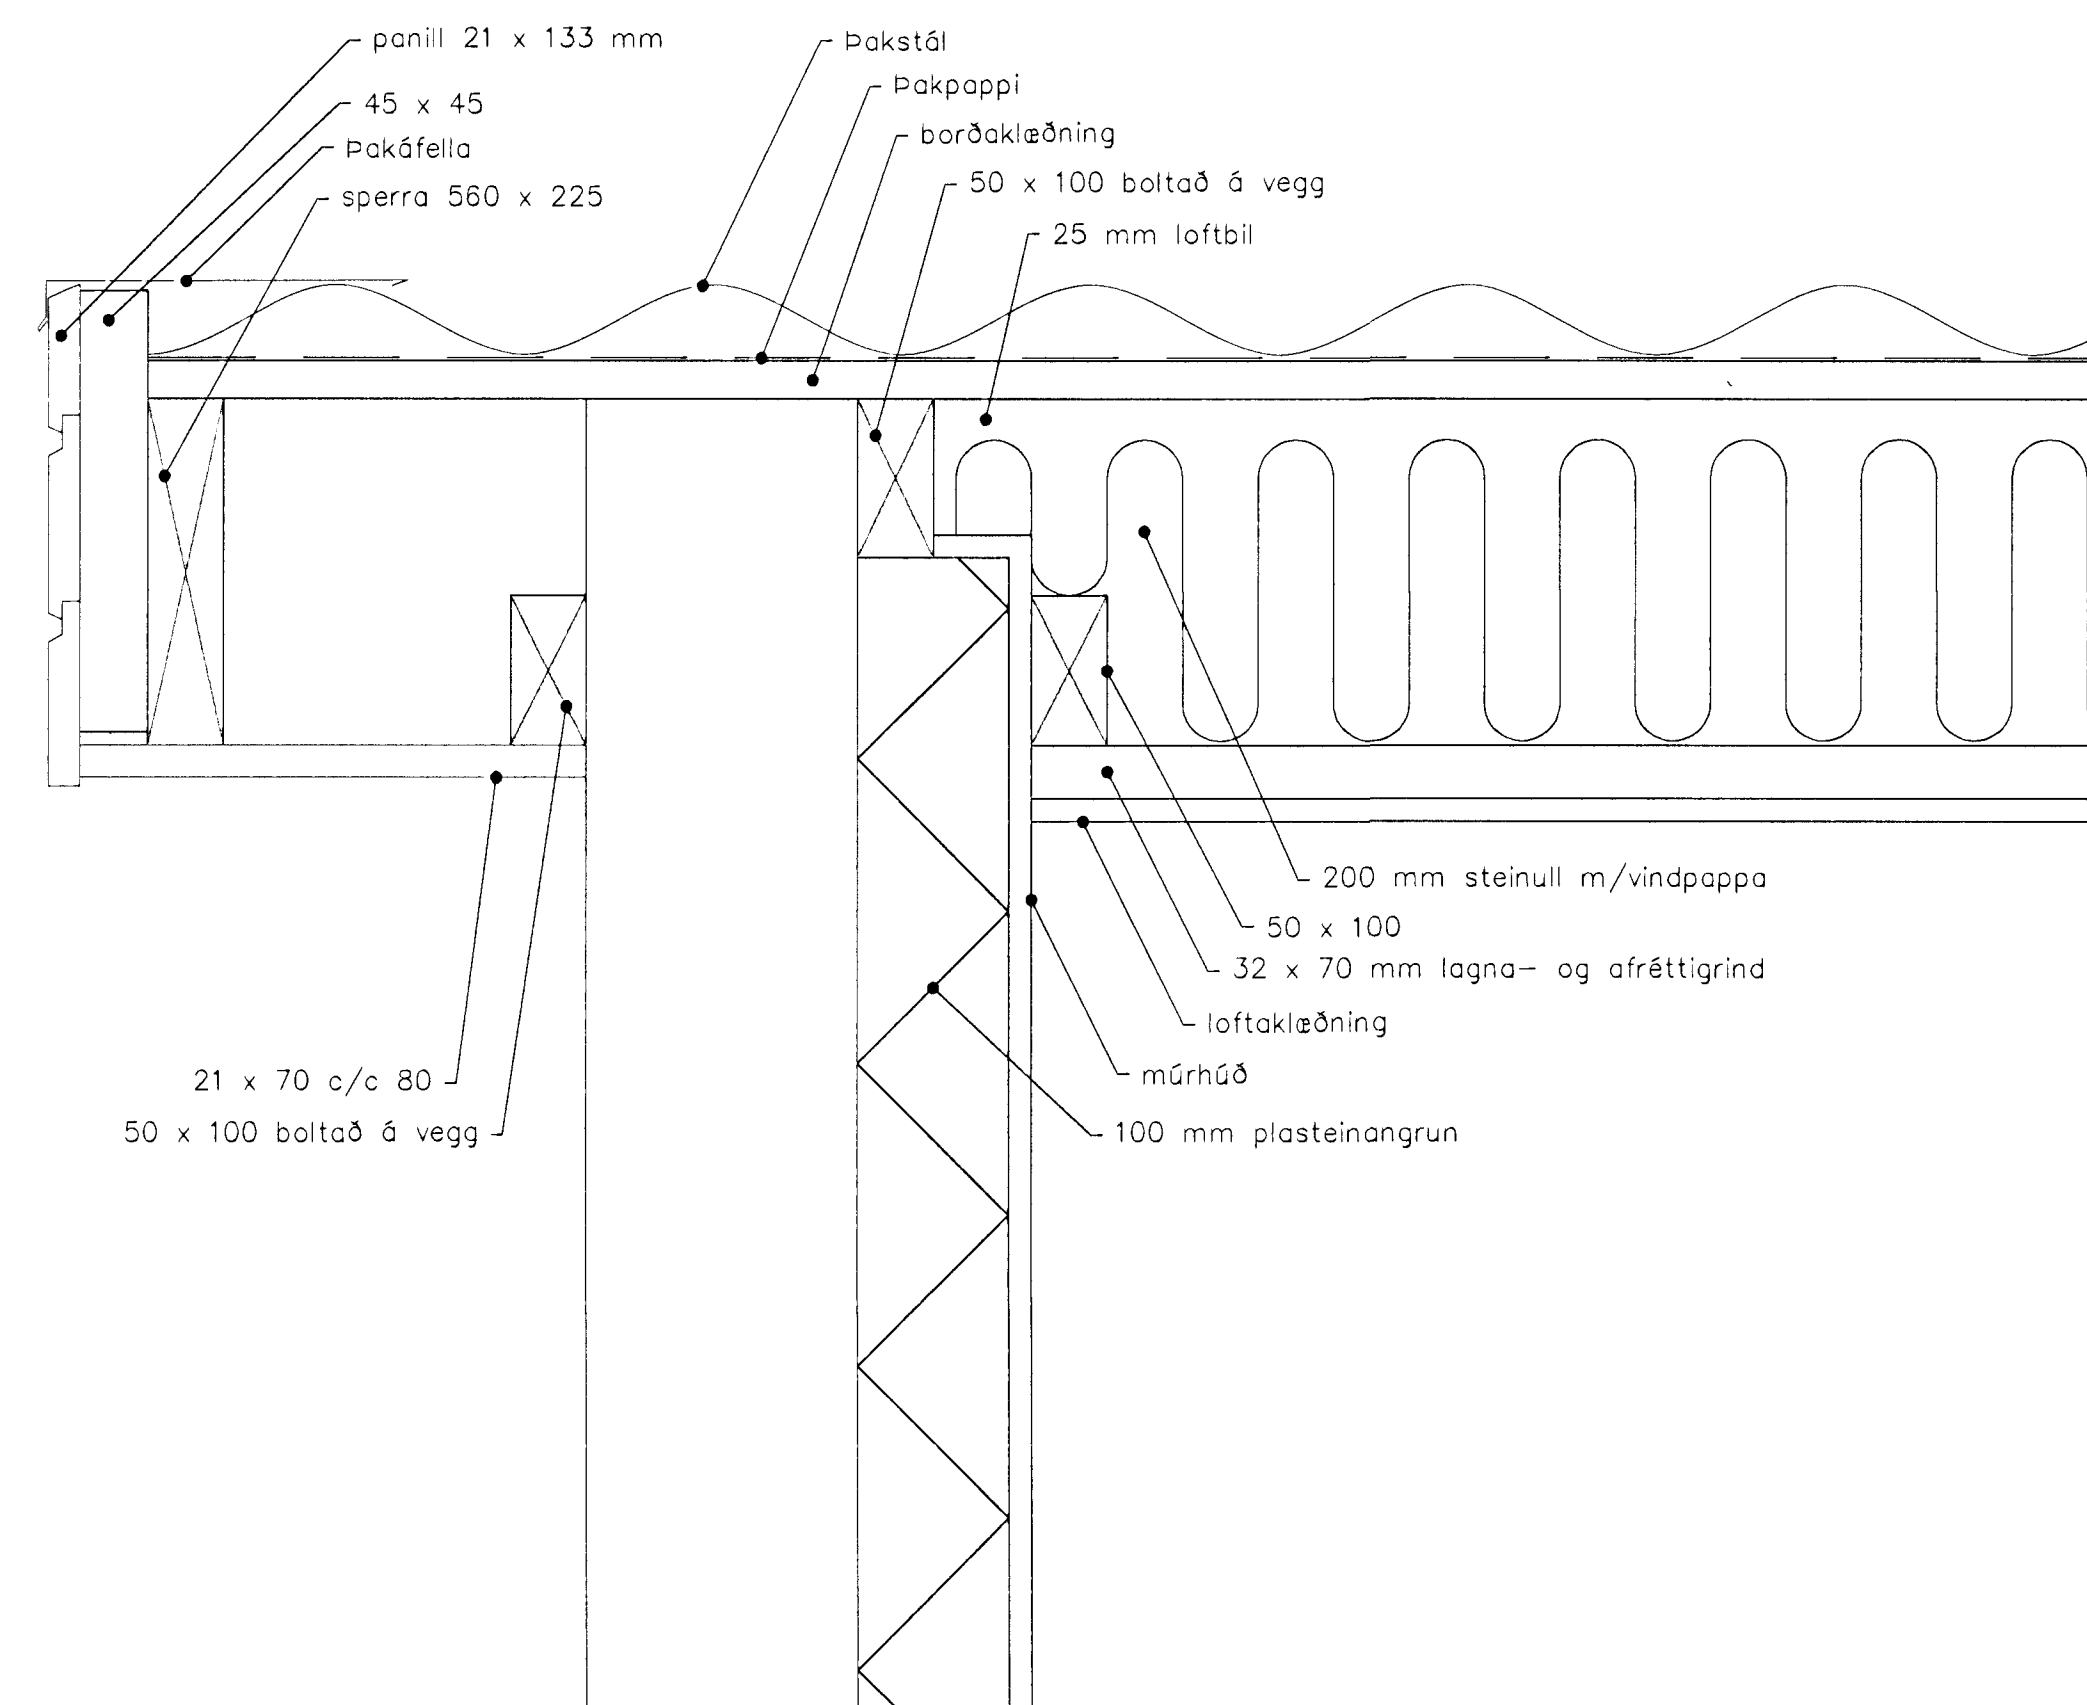

Deili D

Byggingarritunir Hafnarfirðar
 Algrætt stíll
 13 APR
 Sigurbjartur Halldórsson

borealis
 strandgötu 28-28, 220 hafnarfirðir
 sími 555 2850, fax 555 2858
 borealis@centrum.is

verkið: **Lóuás 17, Hafnarfirði** 99-602

Deiliseiðingar **A-302**

dagur: 27.03.2000 th/yy
 skýrsla: lóuás-17-verk