




Samþykkt þann


01. DES. 1999

Byggingeigilltrúnaður / Matnarfirði
Erfundur Gjalmarsson


G. Halbjósdóttir

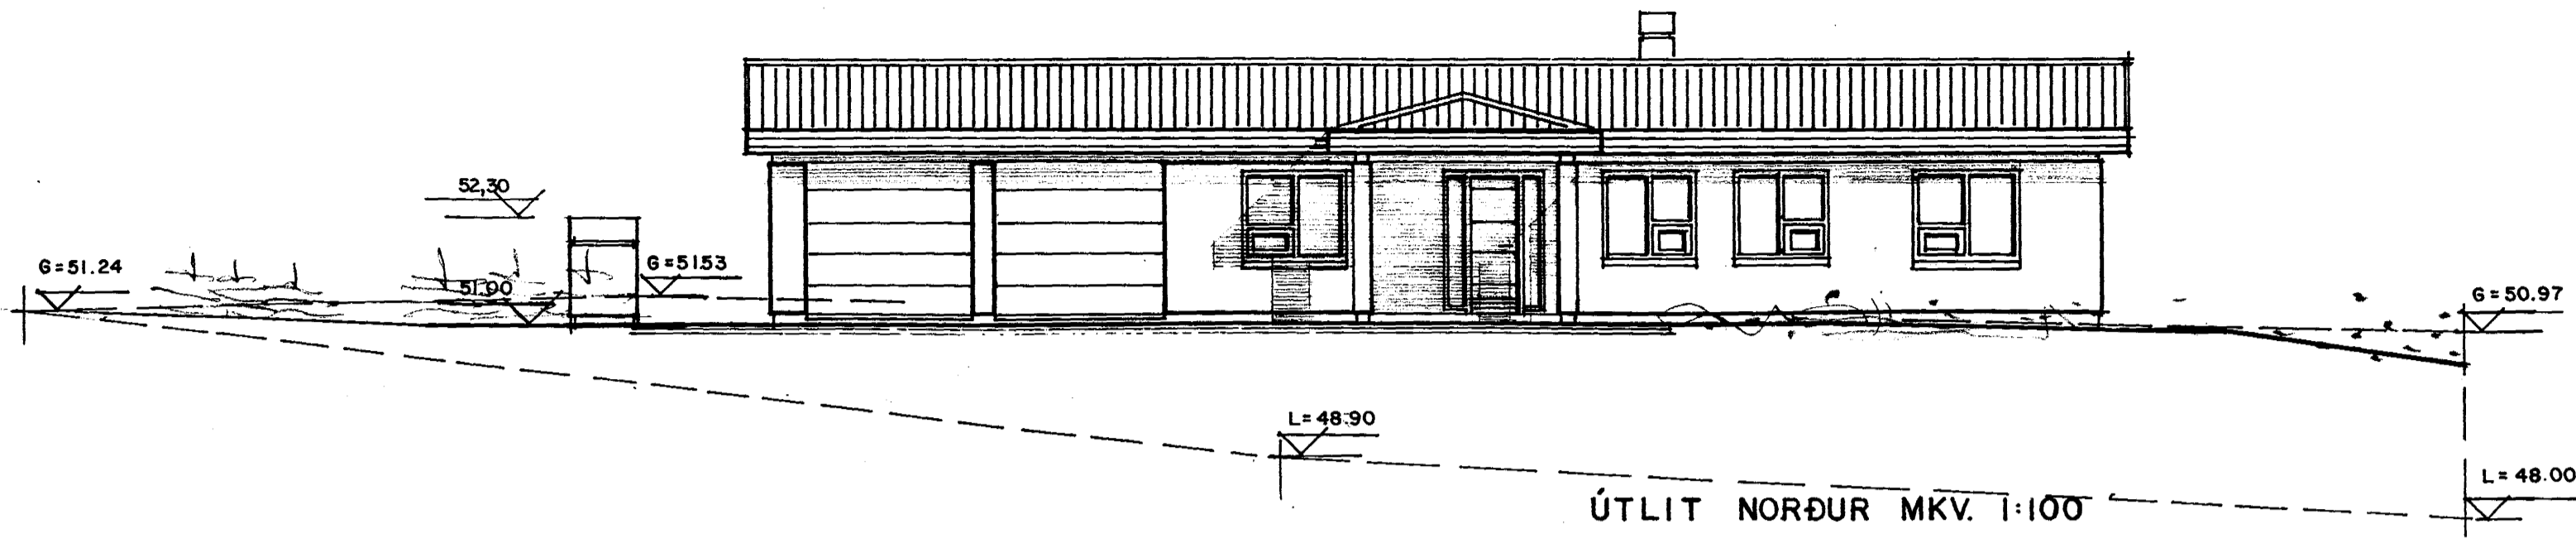


ÚTLIT NORÐUR MKV. 1:100

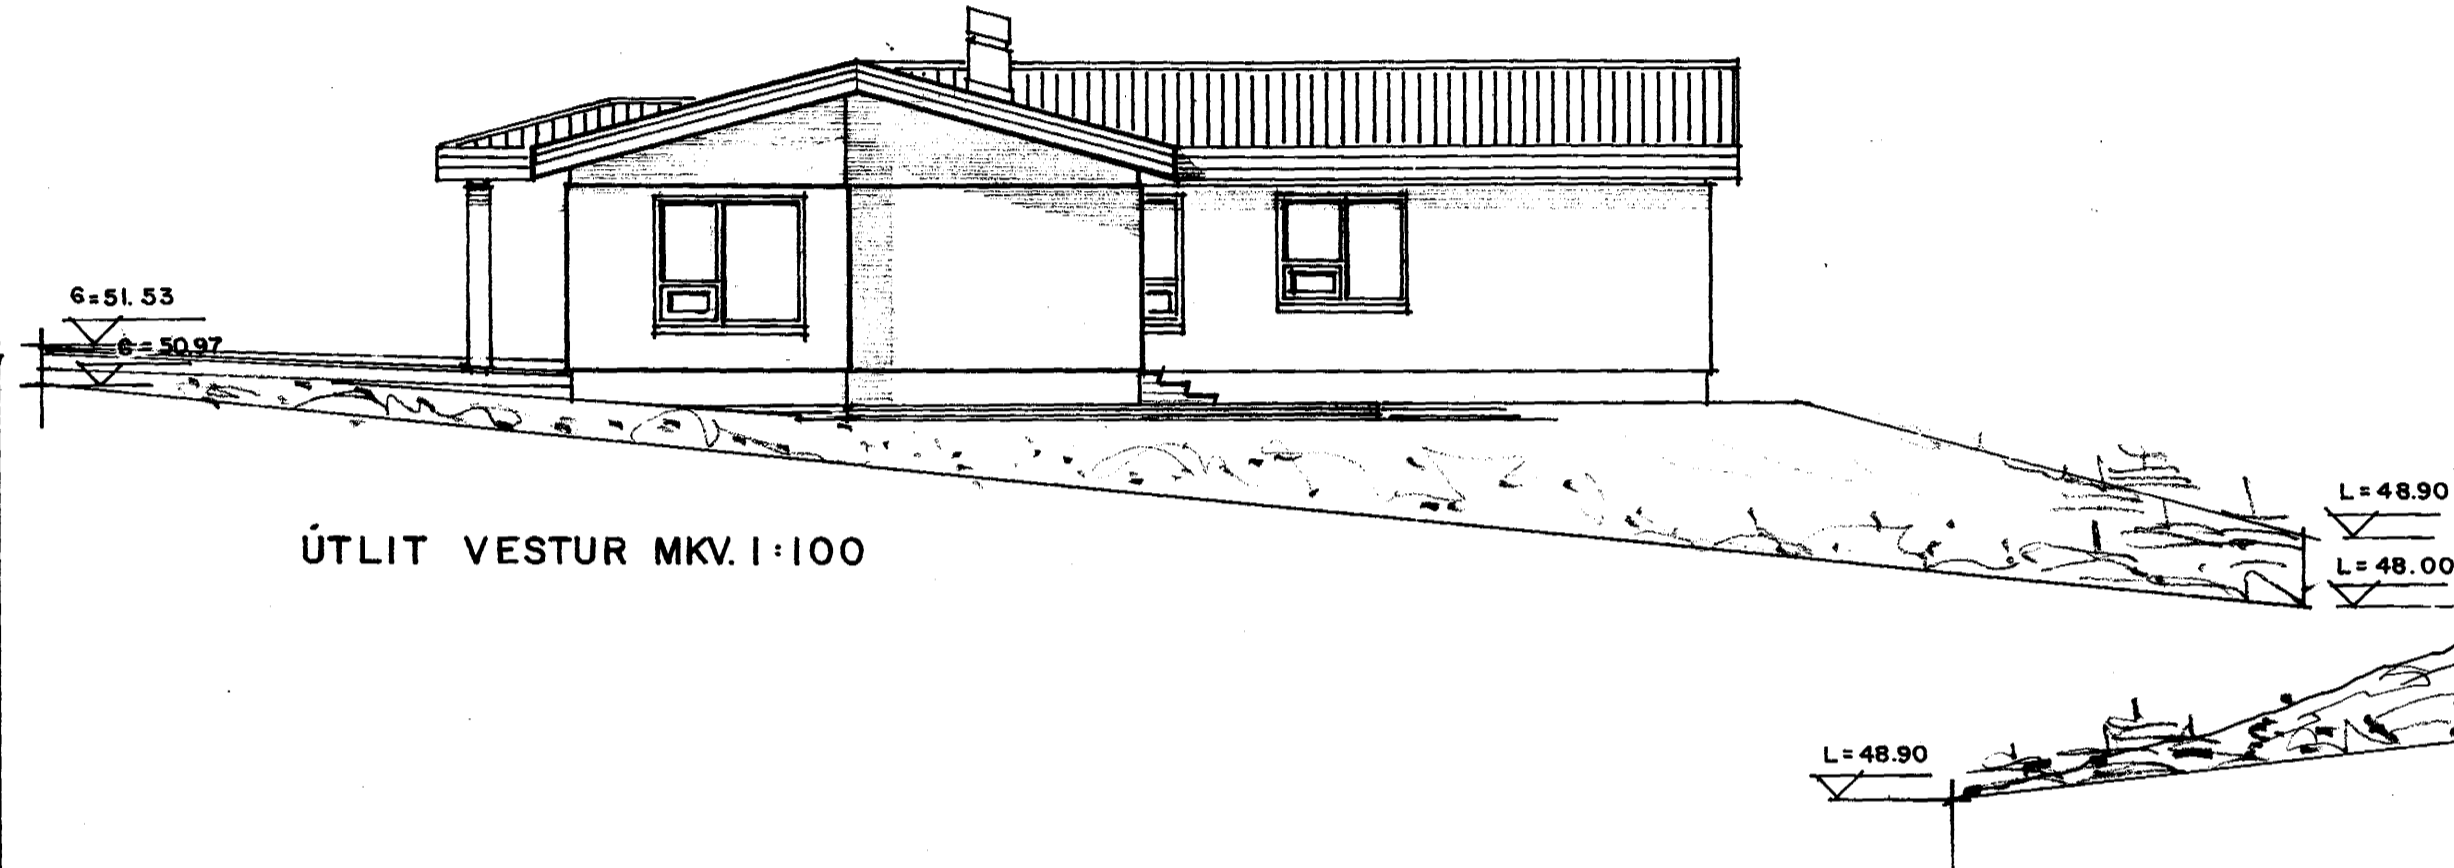

ÚTLIT VESTUR MKV. 1:100

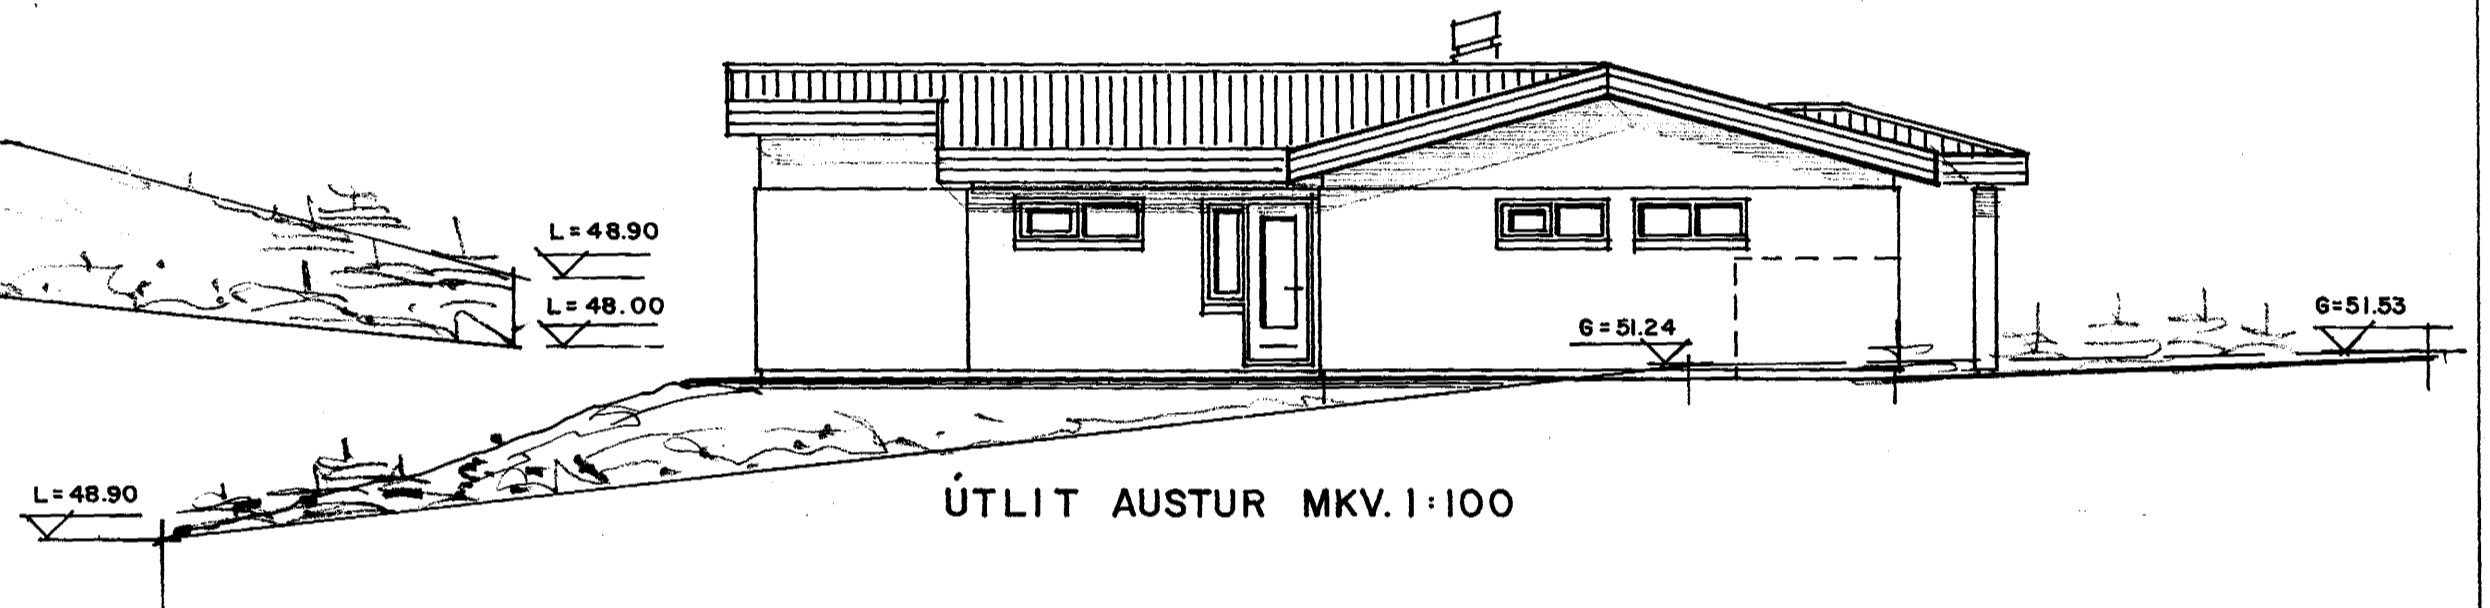

ÚTLIT AUSTUR MKV. 1:100

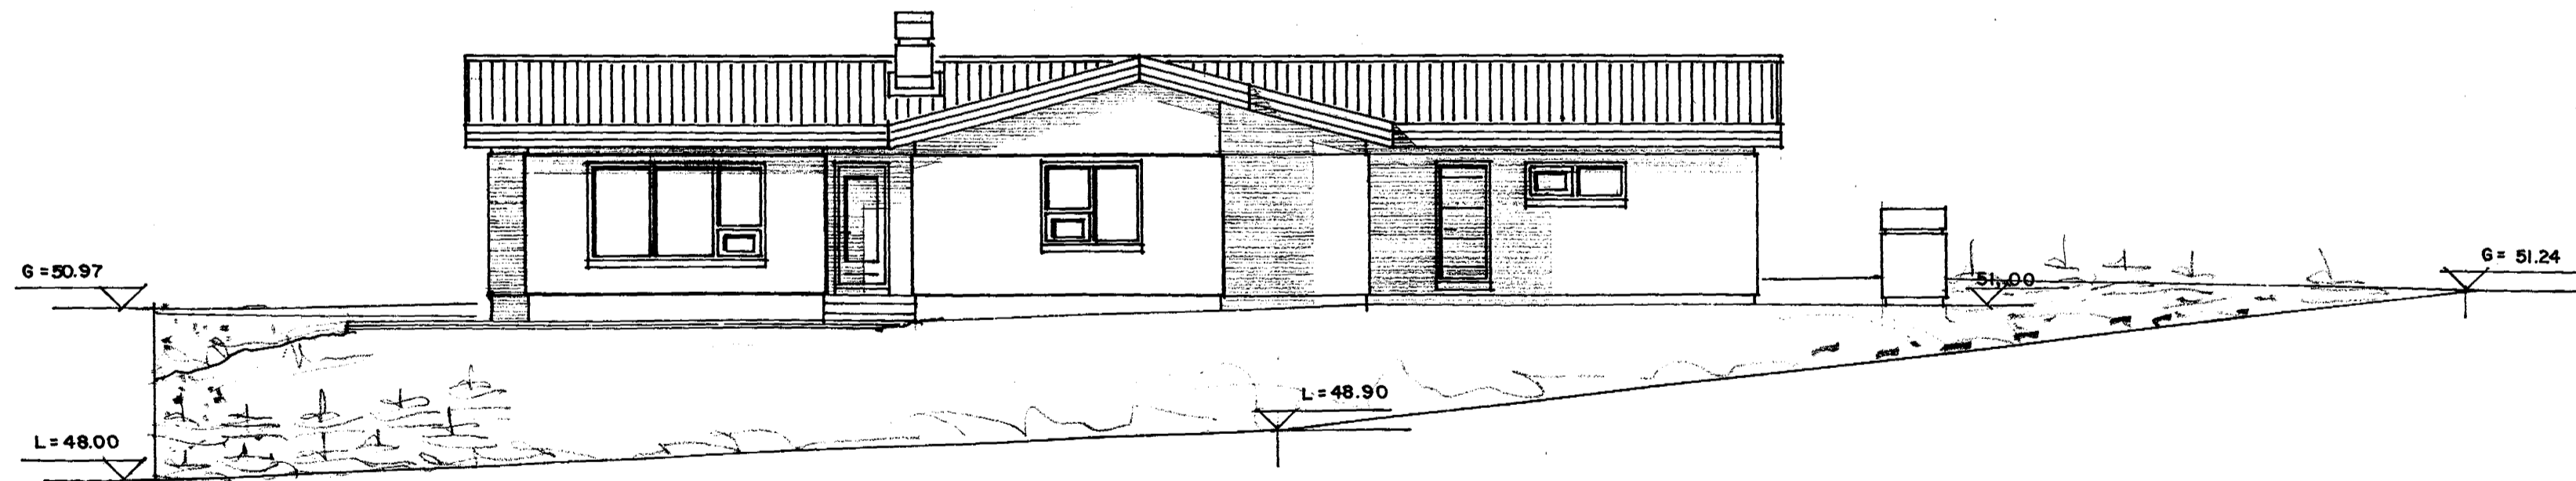

ÚTLIT SUÐUR MKV. 1:100

Lóuás nr. 32

Dags. Okt. 1999

Breytt:

Útlit Mkv.1:100.

Gústaf B. Ólafsson m.b.f.í. kt. 200759-7619

Gústaf B. Ólafsson 29.11.1999