



VEGGUR 1
MKV. 1:50



VEGGUR 2
MKV. 1:50

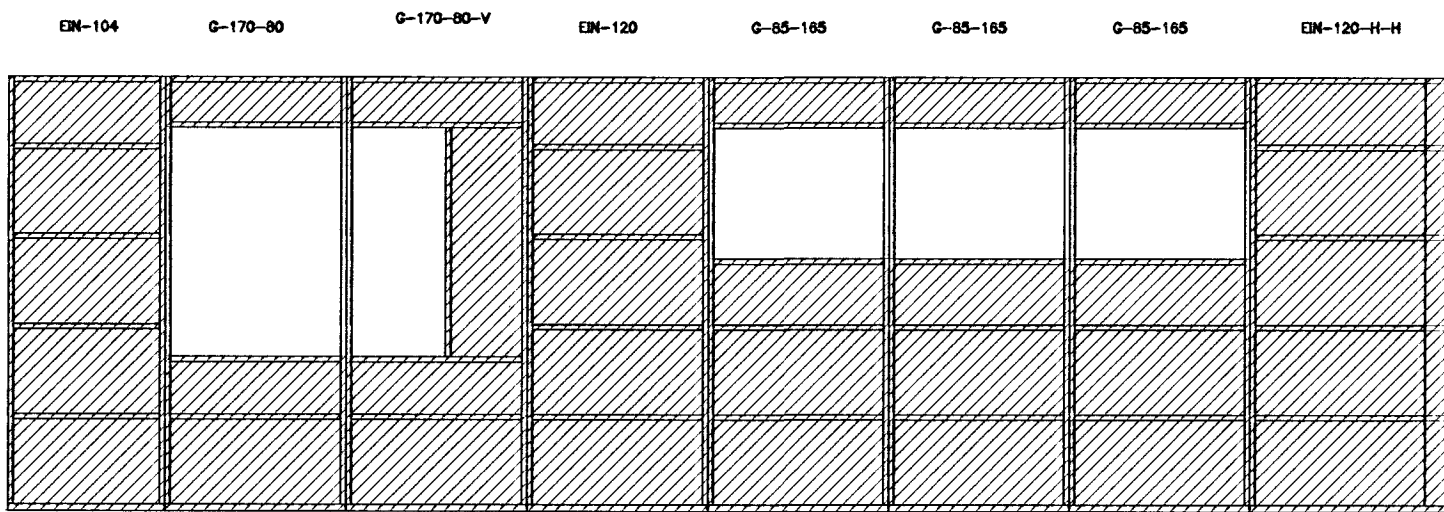


VEGGUR 3
MKV. 1:50

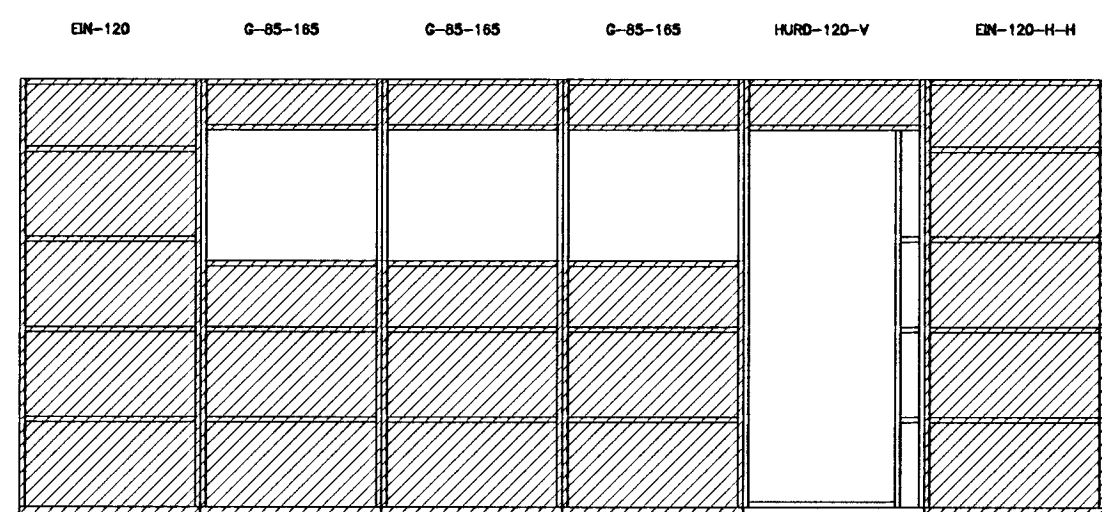

VEGGUR 4
MKV. 1:50

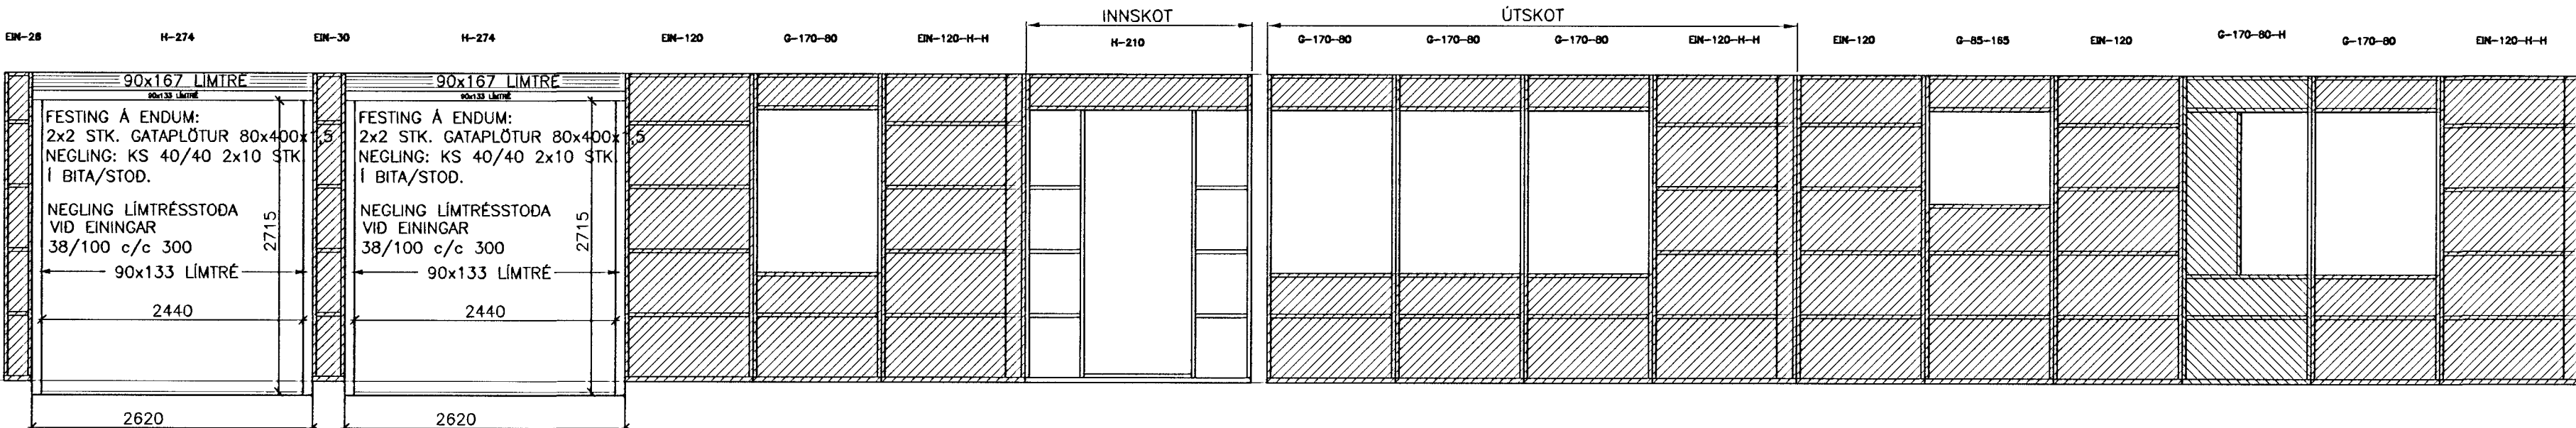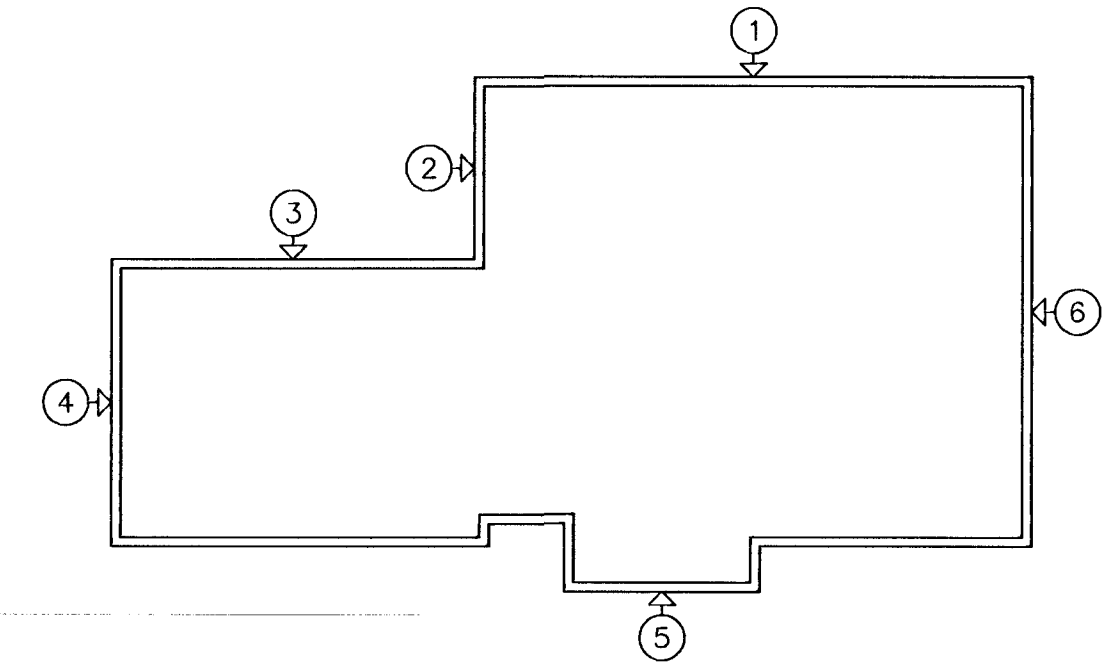

VEGGUR 5
MKV. 1:50

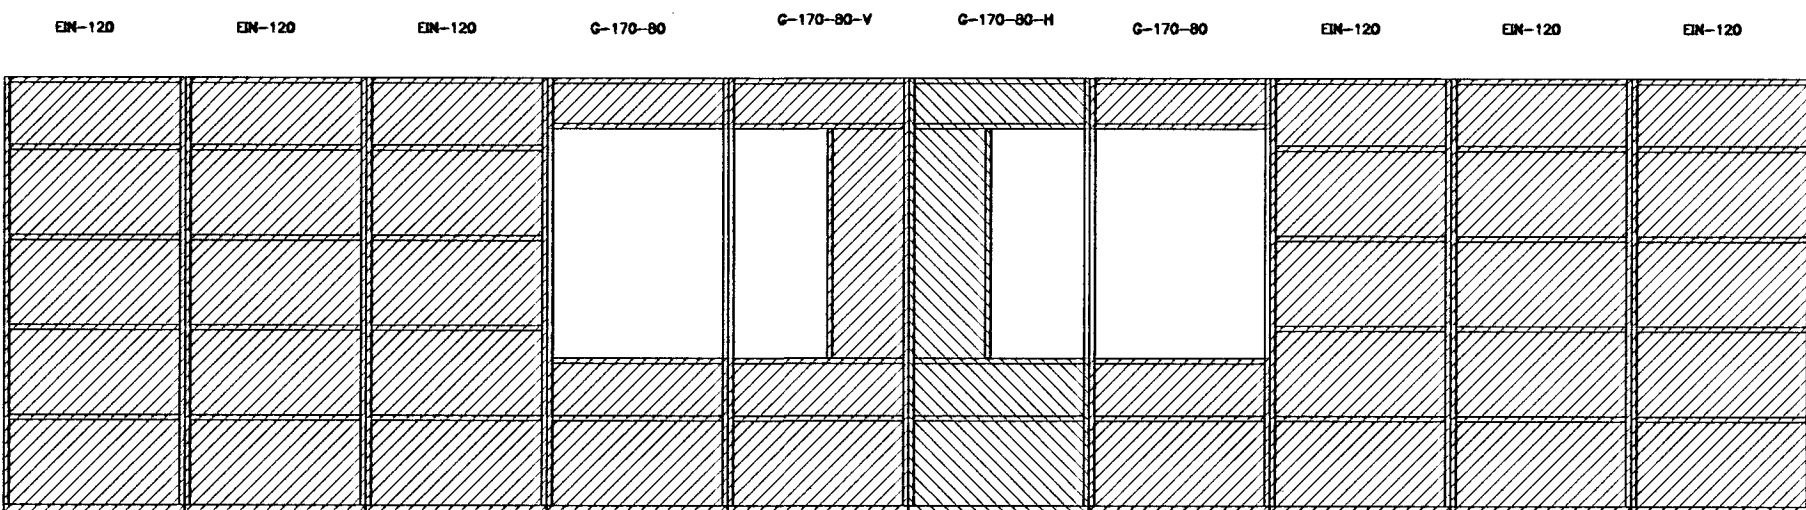

VEGGUR 6
MKV. 1:50

Byggingaunni Hafnarfjarðar
Afgreitt þann
16 JAN. 2004
Sigurbjartur Valdórsson

SGHÚS
AUSTURKEIÐ 80 800 SELFOSS
SM 482 3850 FAX 482 3851
NETFANG sghus@sghus.is
VETTANG www.sghus.is

LÓUÁS 1, HAFNARFIRÐI

BURDARVIRKI:	MKV:		
ÁSYND VEGGJA	MKV: 1:50		
	MKV:		
HAUVAÐ:	TEKNAÐ:	DAGSETNING:	VERKNÚMÉR:
T.ELLERT	T.ELLERT	14.10.2003	3058
SKRANAVAFI	SAMRÝKT:	TEKNING NÚMÉR	
3058-as.dwg	2003-2004	213	

201170-3979