



SP-750-18-V0
5 STK.
MKV. 1:20

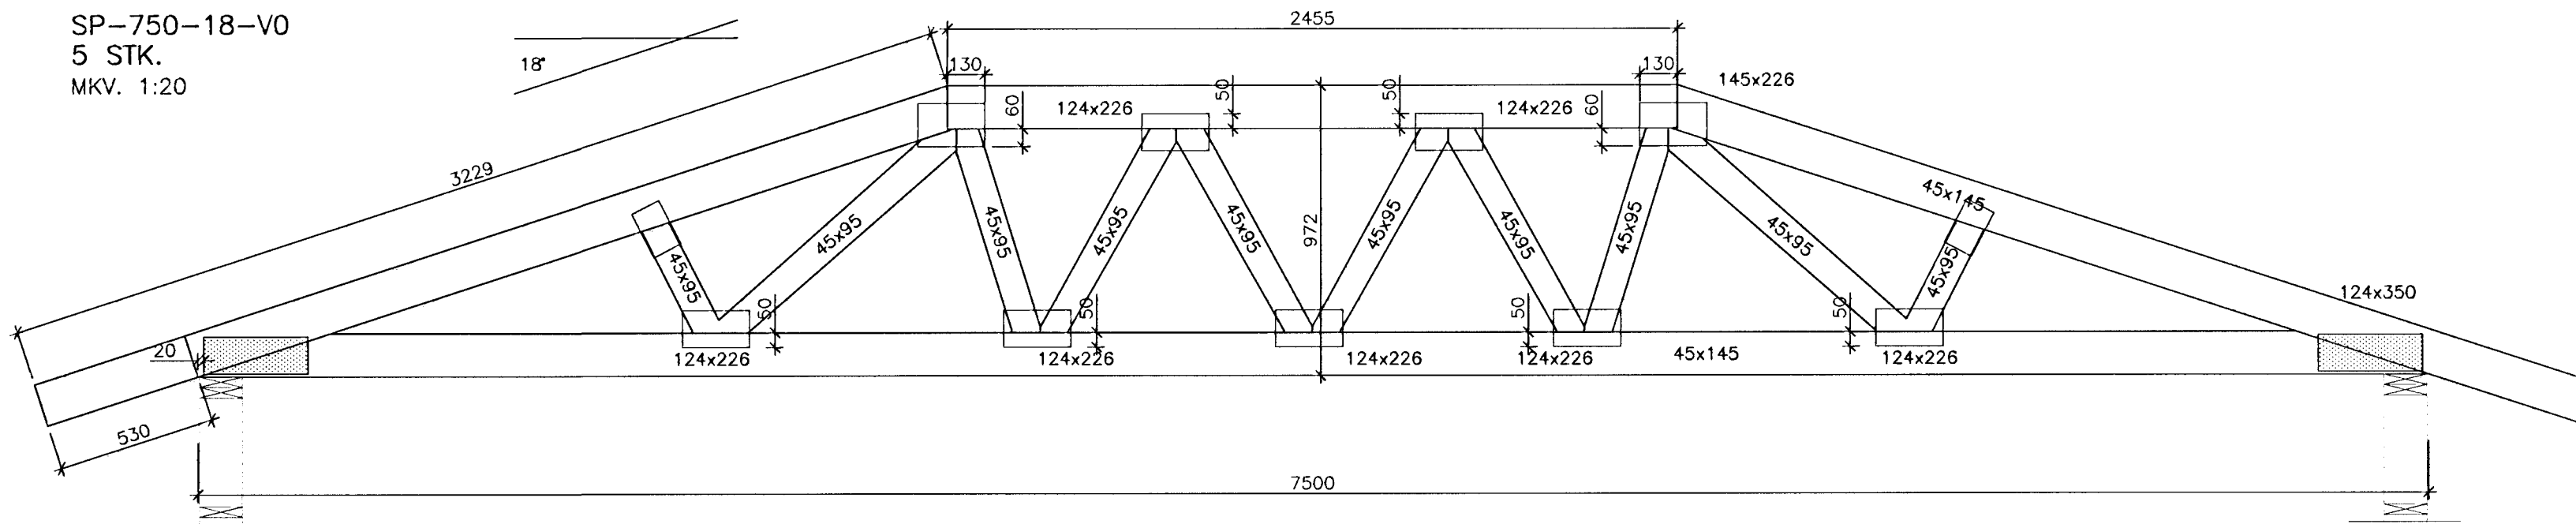

SP-750-18-V1
1 STK.
MKV. 1:20

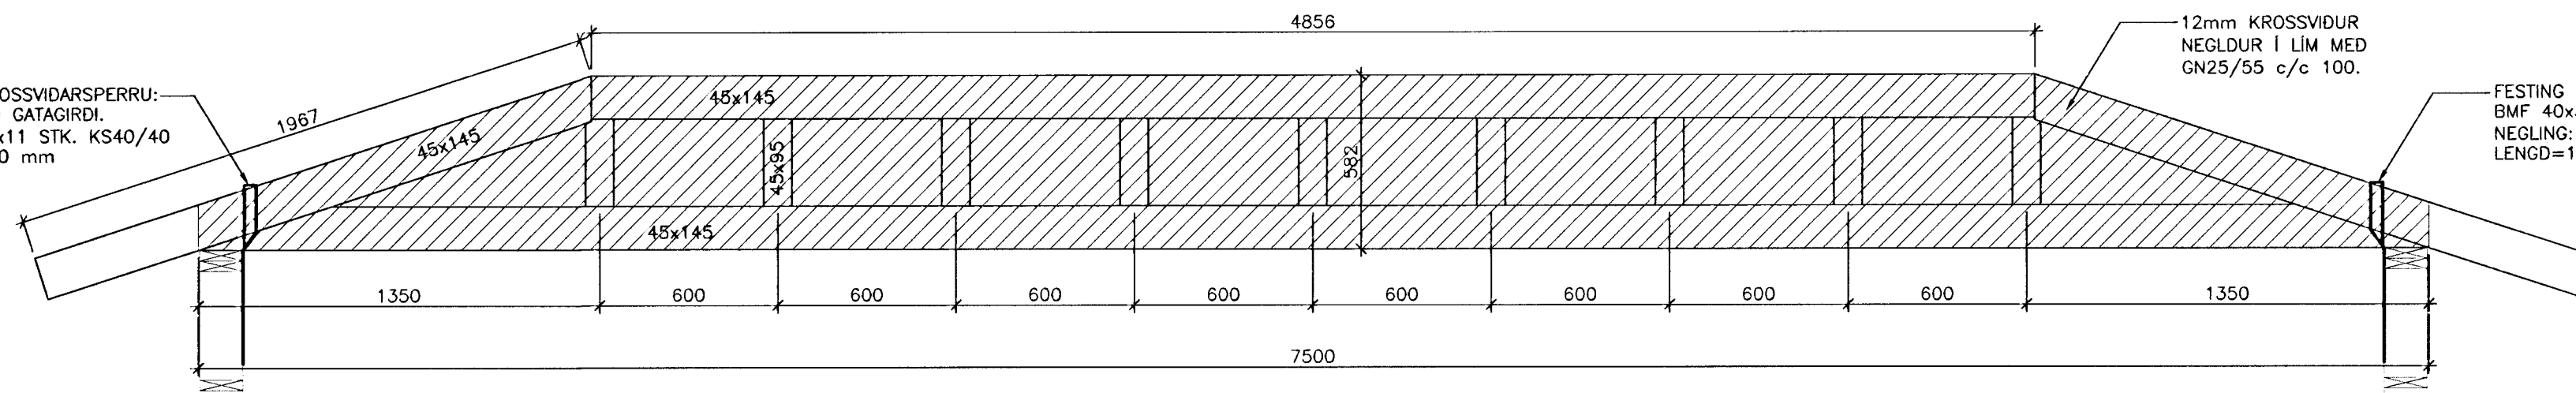

SP-750-18-V2-K
1 STK.
MKV. 1:20

Byggingarvinna Hafnarfjarðar
Alfreð Þórníksson
16 JAN. 2004
Sigurbjartur Baldursson

SGHUS			
LÓUÁS 1, HAFNARFIRÐI			
BURDARVIRKI:		MKV:	
KRAFTSPERRUR		MKV: 1:20	
		MKV:	
HANNAÐ:	TEIKNAD:	DAGSENING:	VERKNUMER:
T.ELLERT	T.ELLERT	14.10.2003	3058
SKOÐARNAFN:	SKOÐARKT:	TEIKNING NÚMÉR:	
3058-sp.dwg	19065-2005	214	