


SP-1230-18-V2
1 STK.
MKV. 1:20

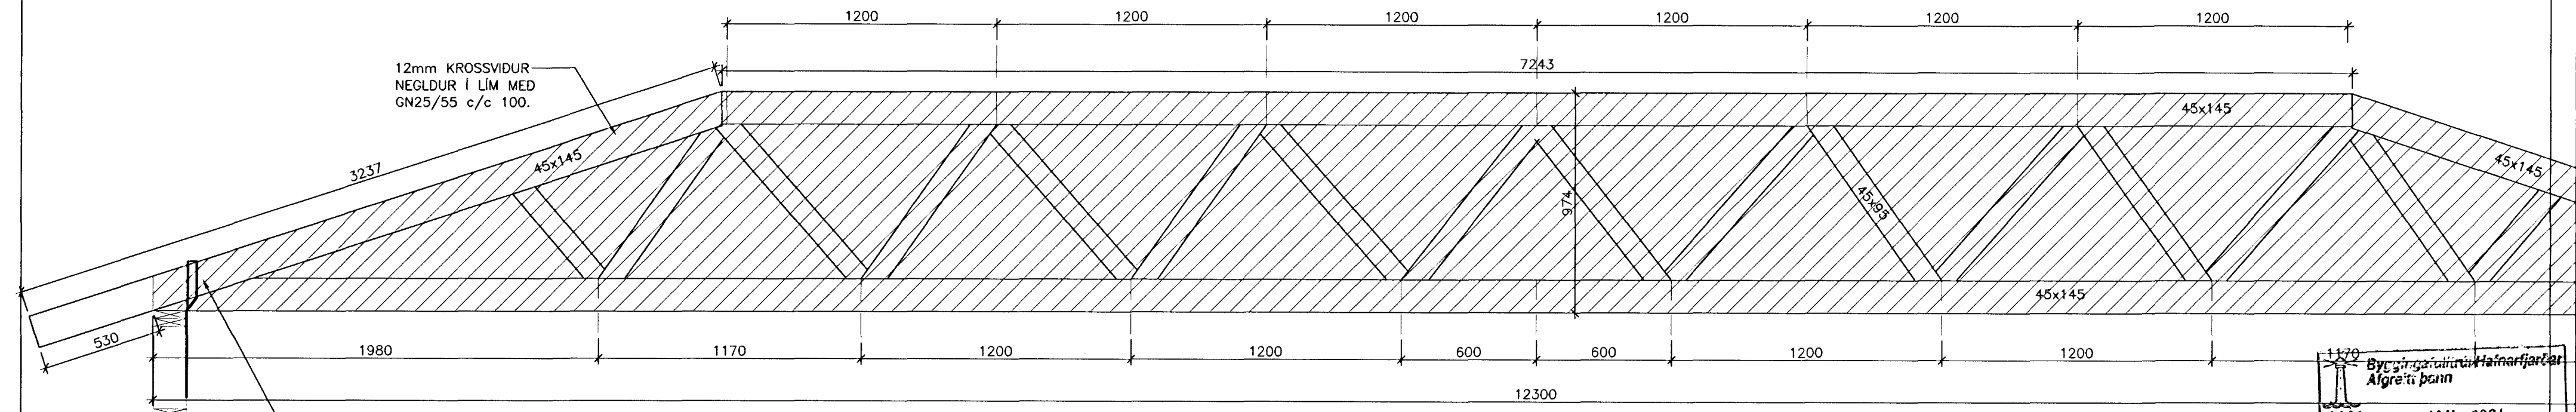

12mm KROSSVIDUR
NEGLDUR I LIM MED
GN25/55 c/c 100.

FESTING KROSSVIDARSERRU:
BMF 40x3,0 GATAGIRDI.
NEGLING: 2x11 STK. KS40/40
LENGD=1200 mm

SP-1230-18-V3-K
1 STK.
MKV. 1:20

1170
Byggingarvinna Háfnarfirði
Algræti þeim
16 JAN. 2004

Sigurbjartur Silldórsson

SGHUS
AUSTURVEI 69 800 SELFOSS
SM 482 3650 FAX 482 3851
NETFANG sghus@sghus.is
VETTANG www.sghus.is

LÓUÁS 1, HAFNARFIRDI

BURDARVIRKI:	MKV:		
KRAFTSPERRUR	MKV: 1:20		
	MKV:		
HANNAÐ:	TEKNAÐ:	DAGSETNING:	VERÐNÚMUR:
T.ELLERT	T.ELLERT	14.10.2003	3058
SKOÐVARNI:	SAÐBYRKT:	TEKNING NÚMUR:	
3058-sp.dwg	201170-3979	216	