





RÚMMYND SKÁSTÍFA  
MKV.1:50

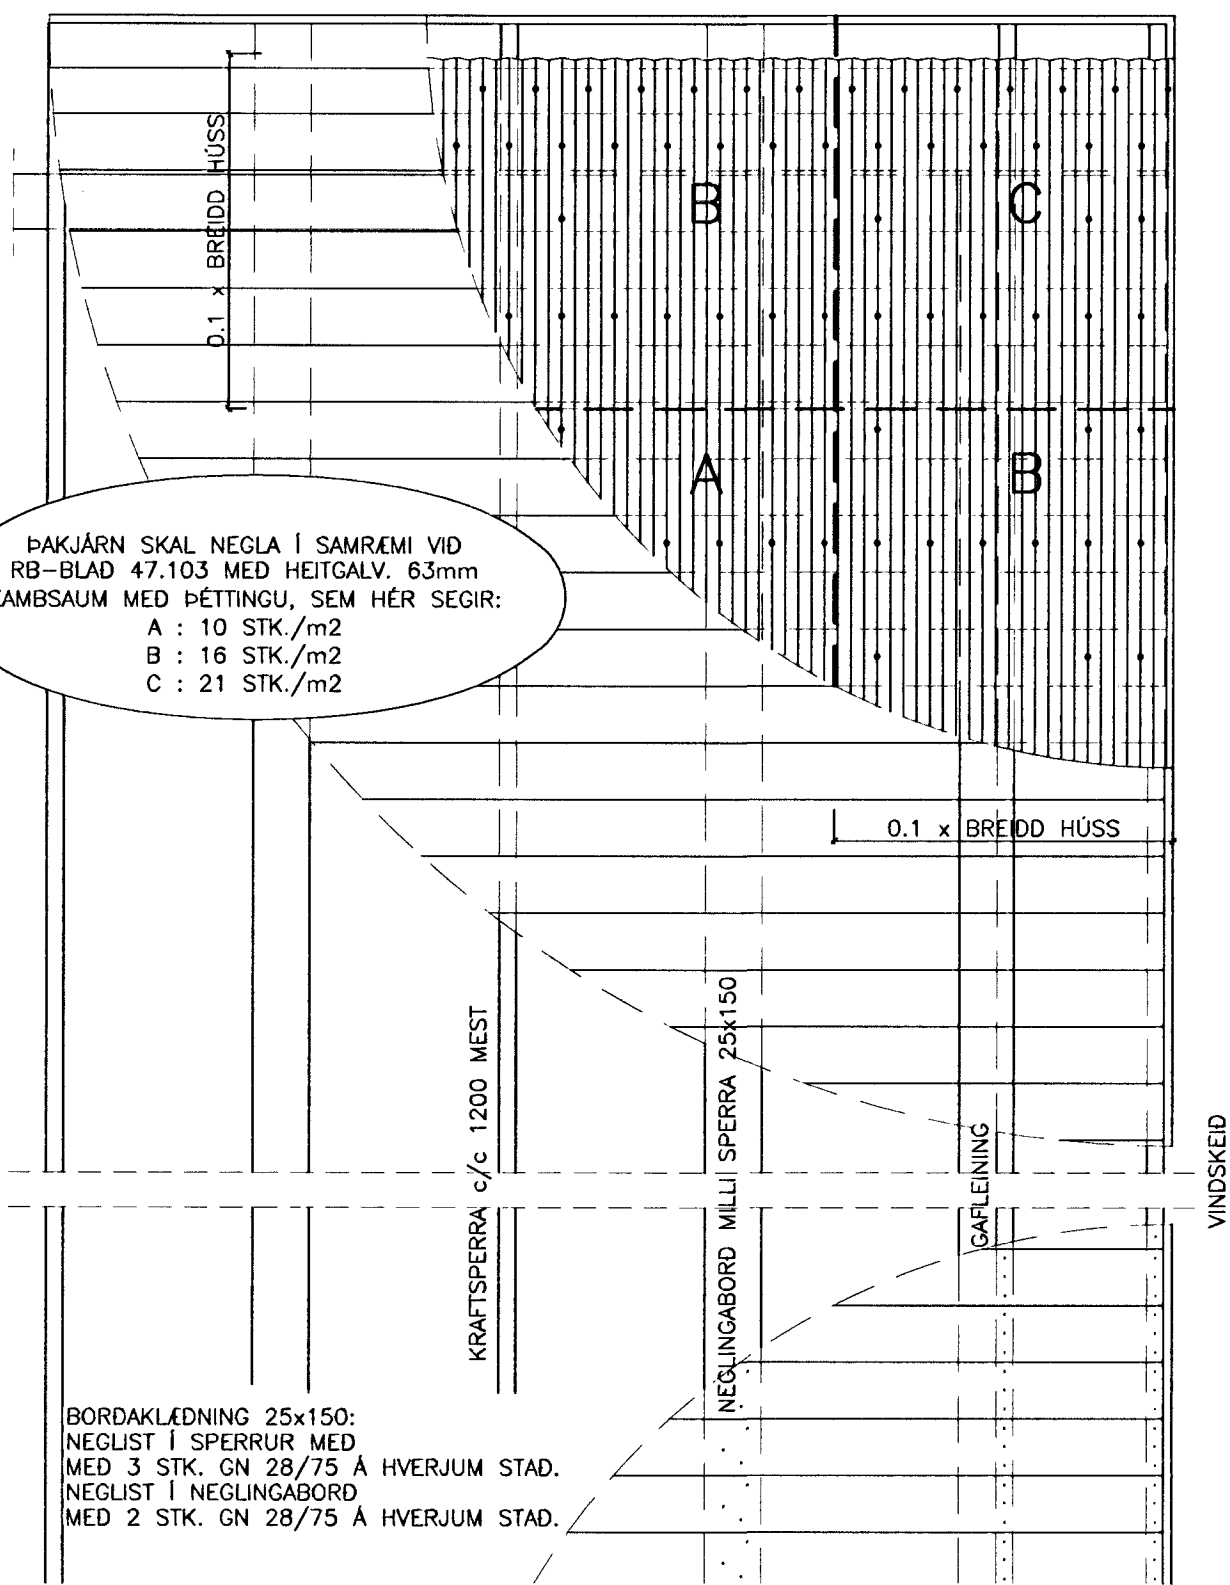

FRÁGANGUR Á BORDAKLÆDNINGU OG ÞAKJÁRNI  
MKV.1:20

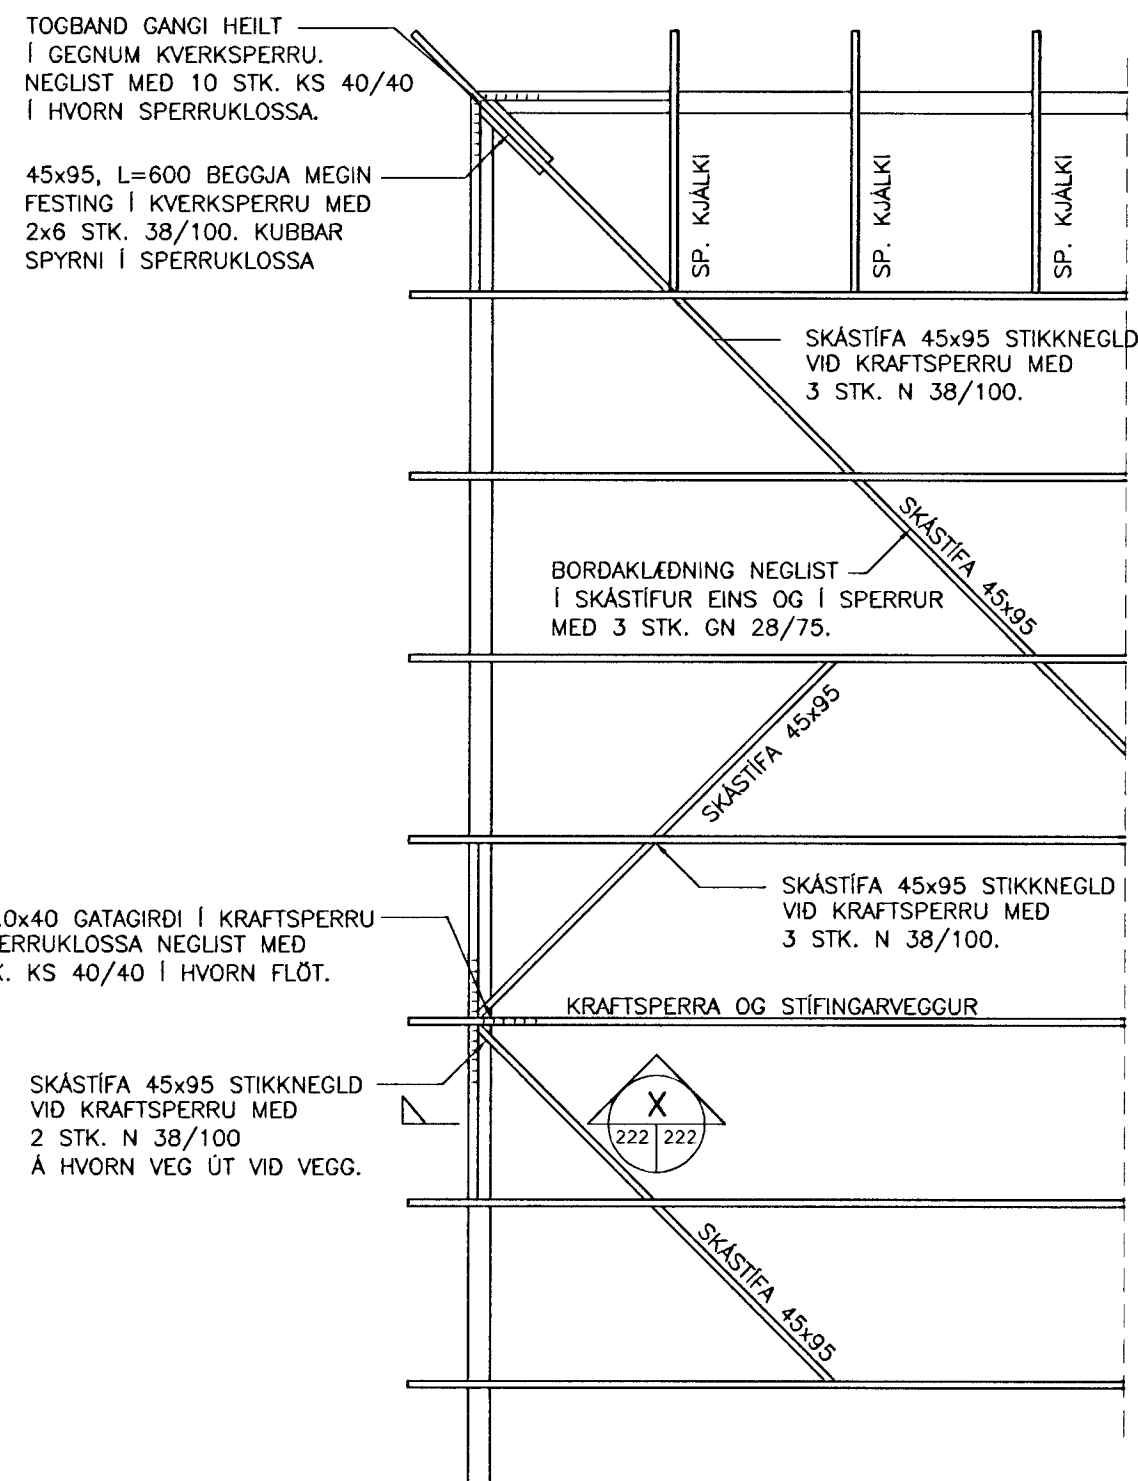

FRÁGANGUR Á SKÁSTÍFUM  
MKV.1:20

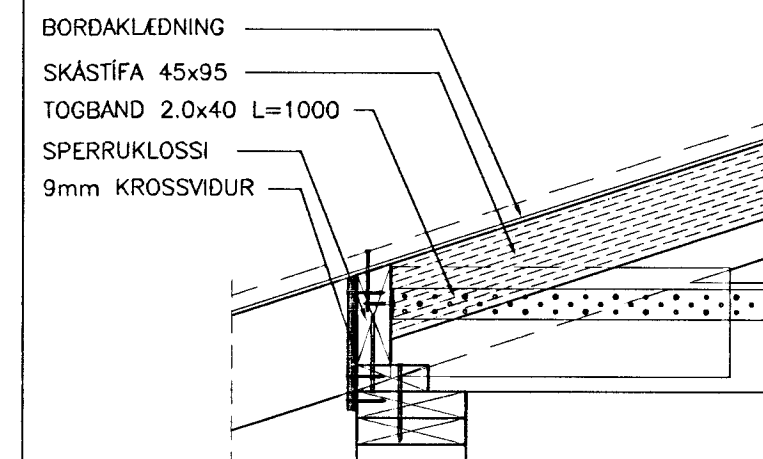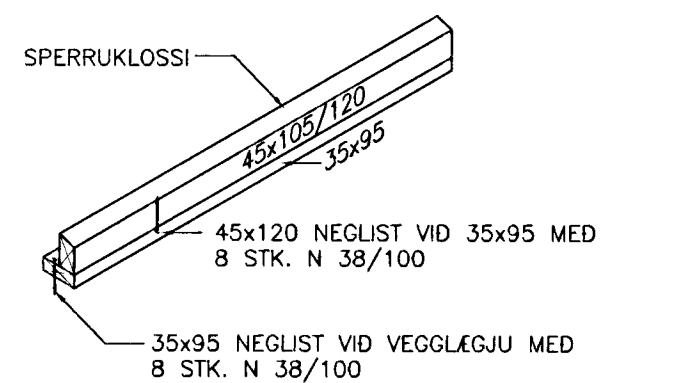

Byggingaútrúð Hafnarfjarðar  
Alfreitt Þann  
16 JAN. 2004  
Sigurbjartur Siglórsson

SNID X 1:10  
222 222

<b>SGHUS</b>			
LÓUÁS 1, HAFNARFIRÐI			
BURÐARVIRKI: SKÁSTÍFUR	SKV. 1:50		
SNID	SKV. 1:20/1:10		
NEGLING BORDAKL. OG ÞAKJÁRNS	SKV. 1:20		
HAHAÐ:	TEKNAÐ:	DAÐSETNING:	VERÐNÚMÉR:
T.ELLERT	T.ELLERT	14.10.2003	3058
SKRÁRVAFN:	SMBYKKT:	TEKNING NÚMÉR:	
3058-sp.dwg	14.10.2003	222	
201170-3979			