
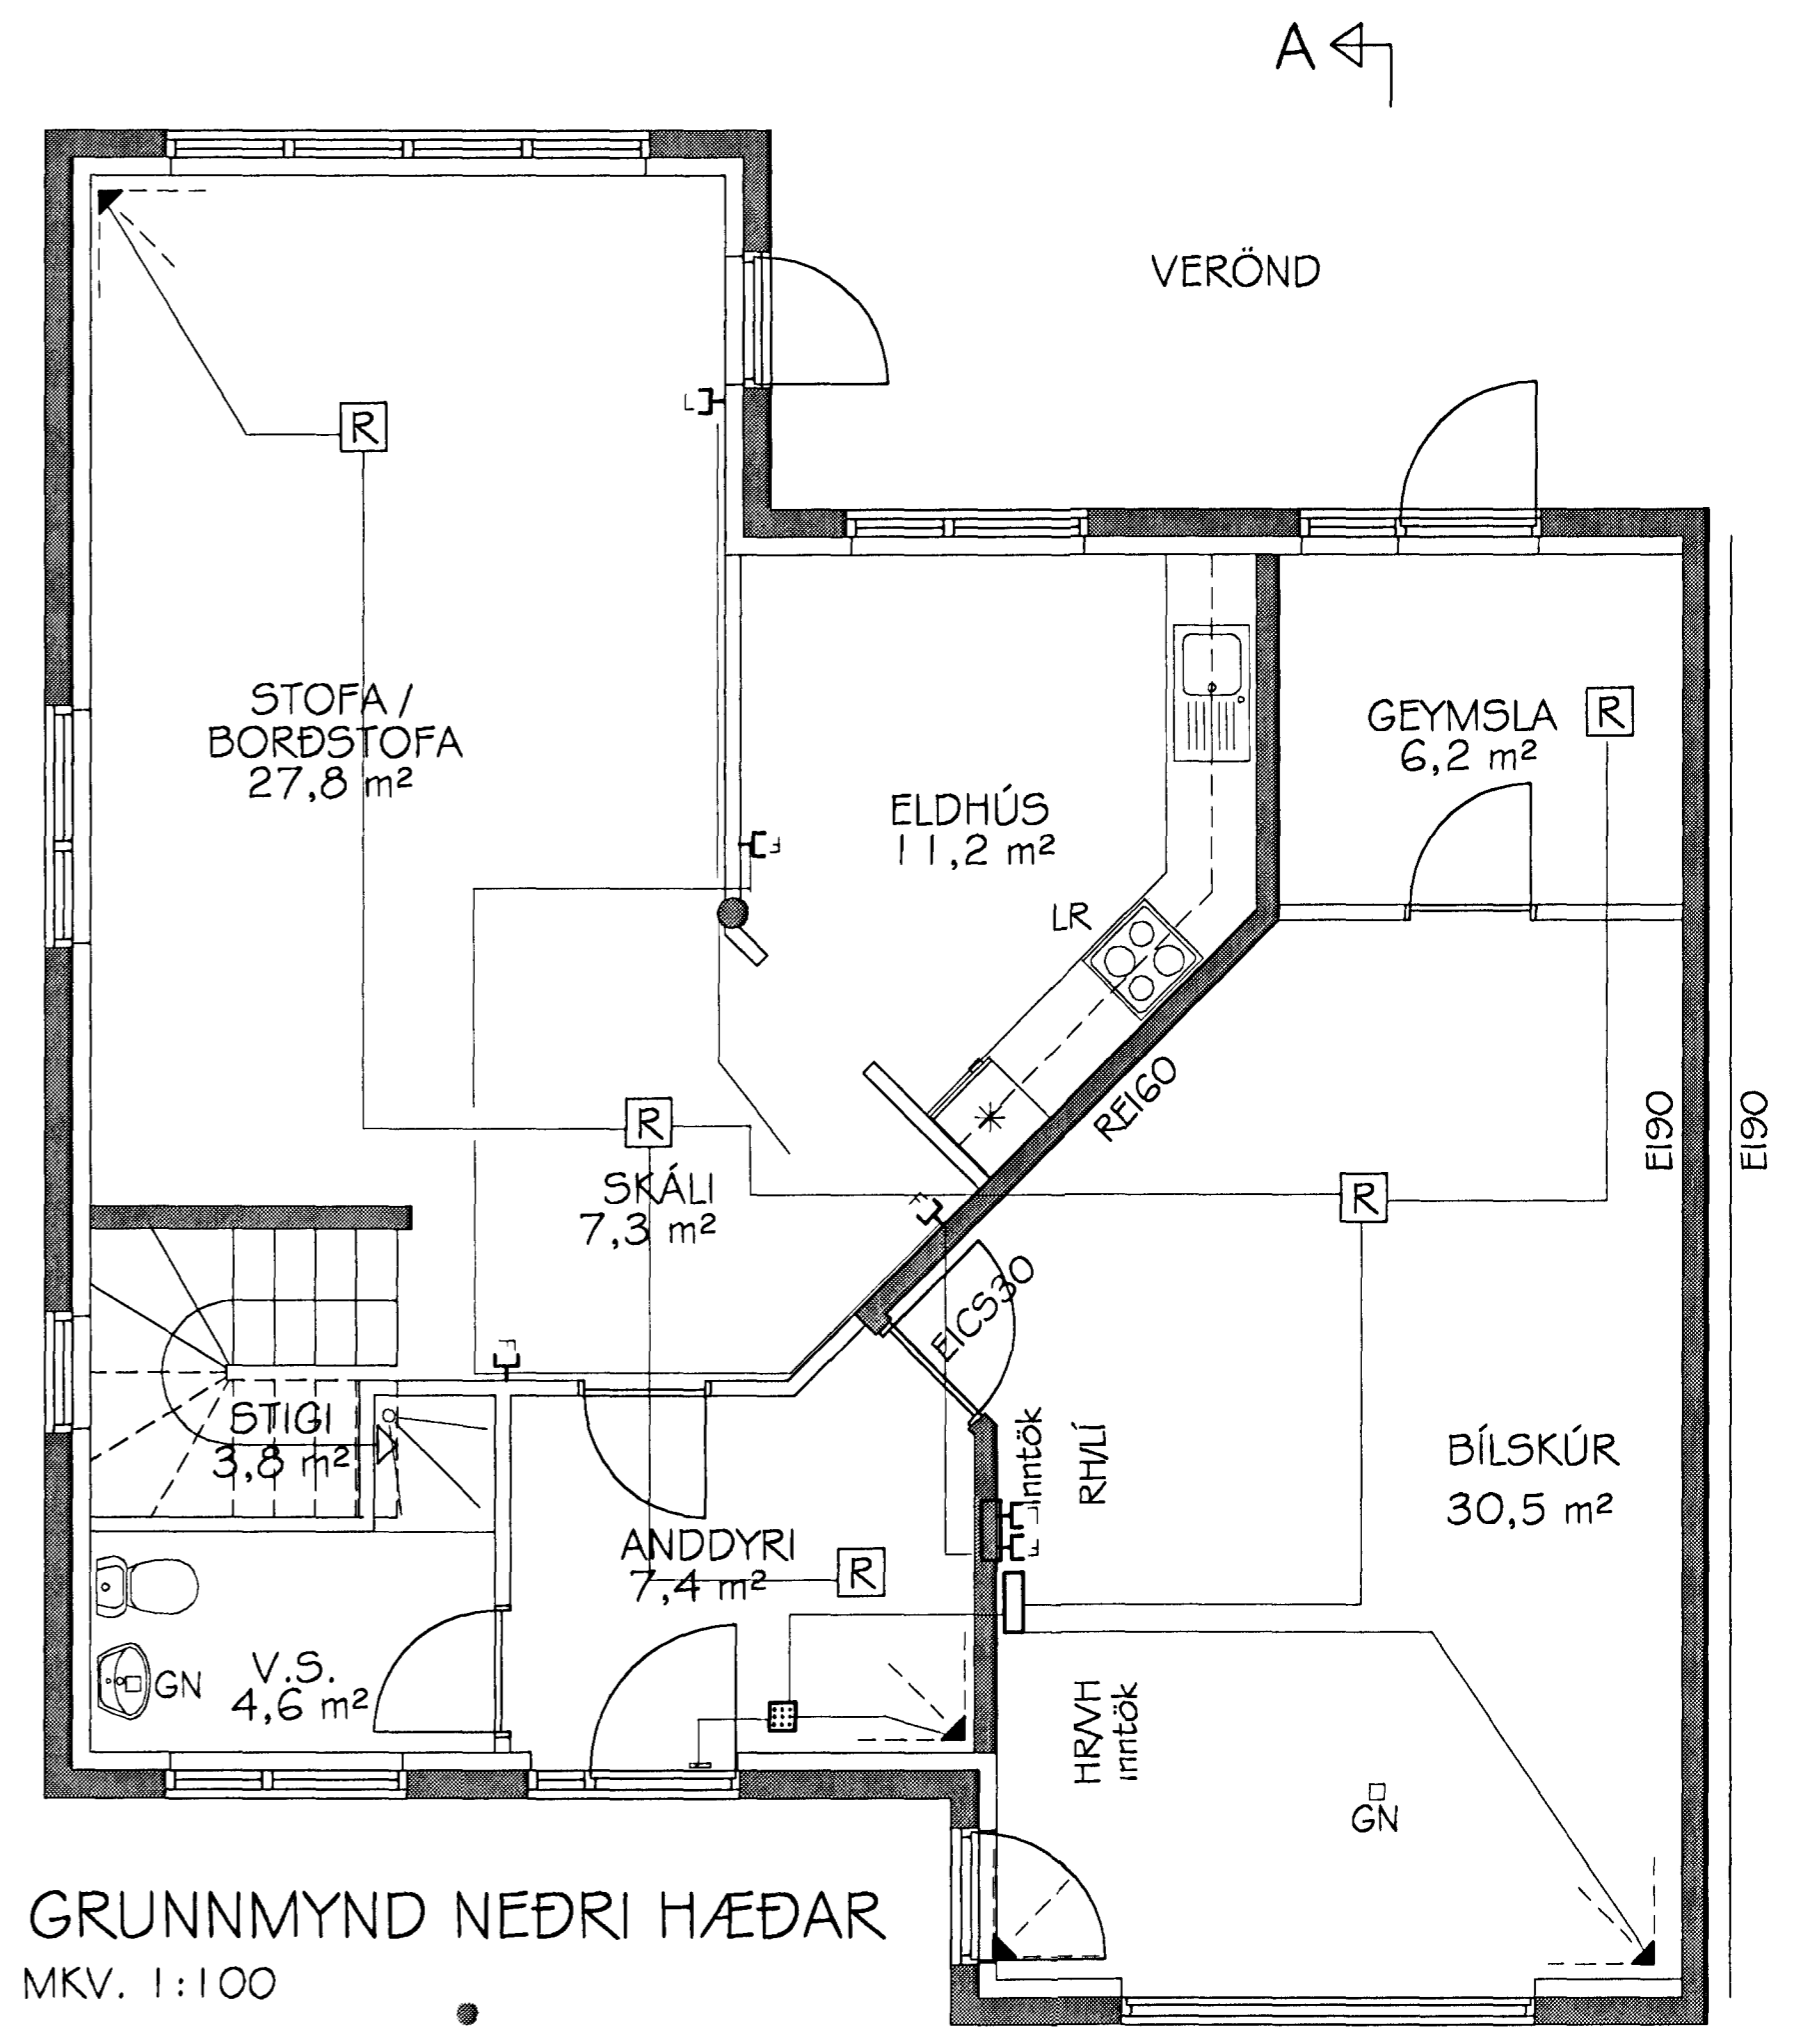


ADALTAFLA

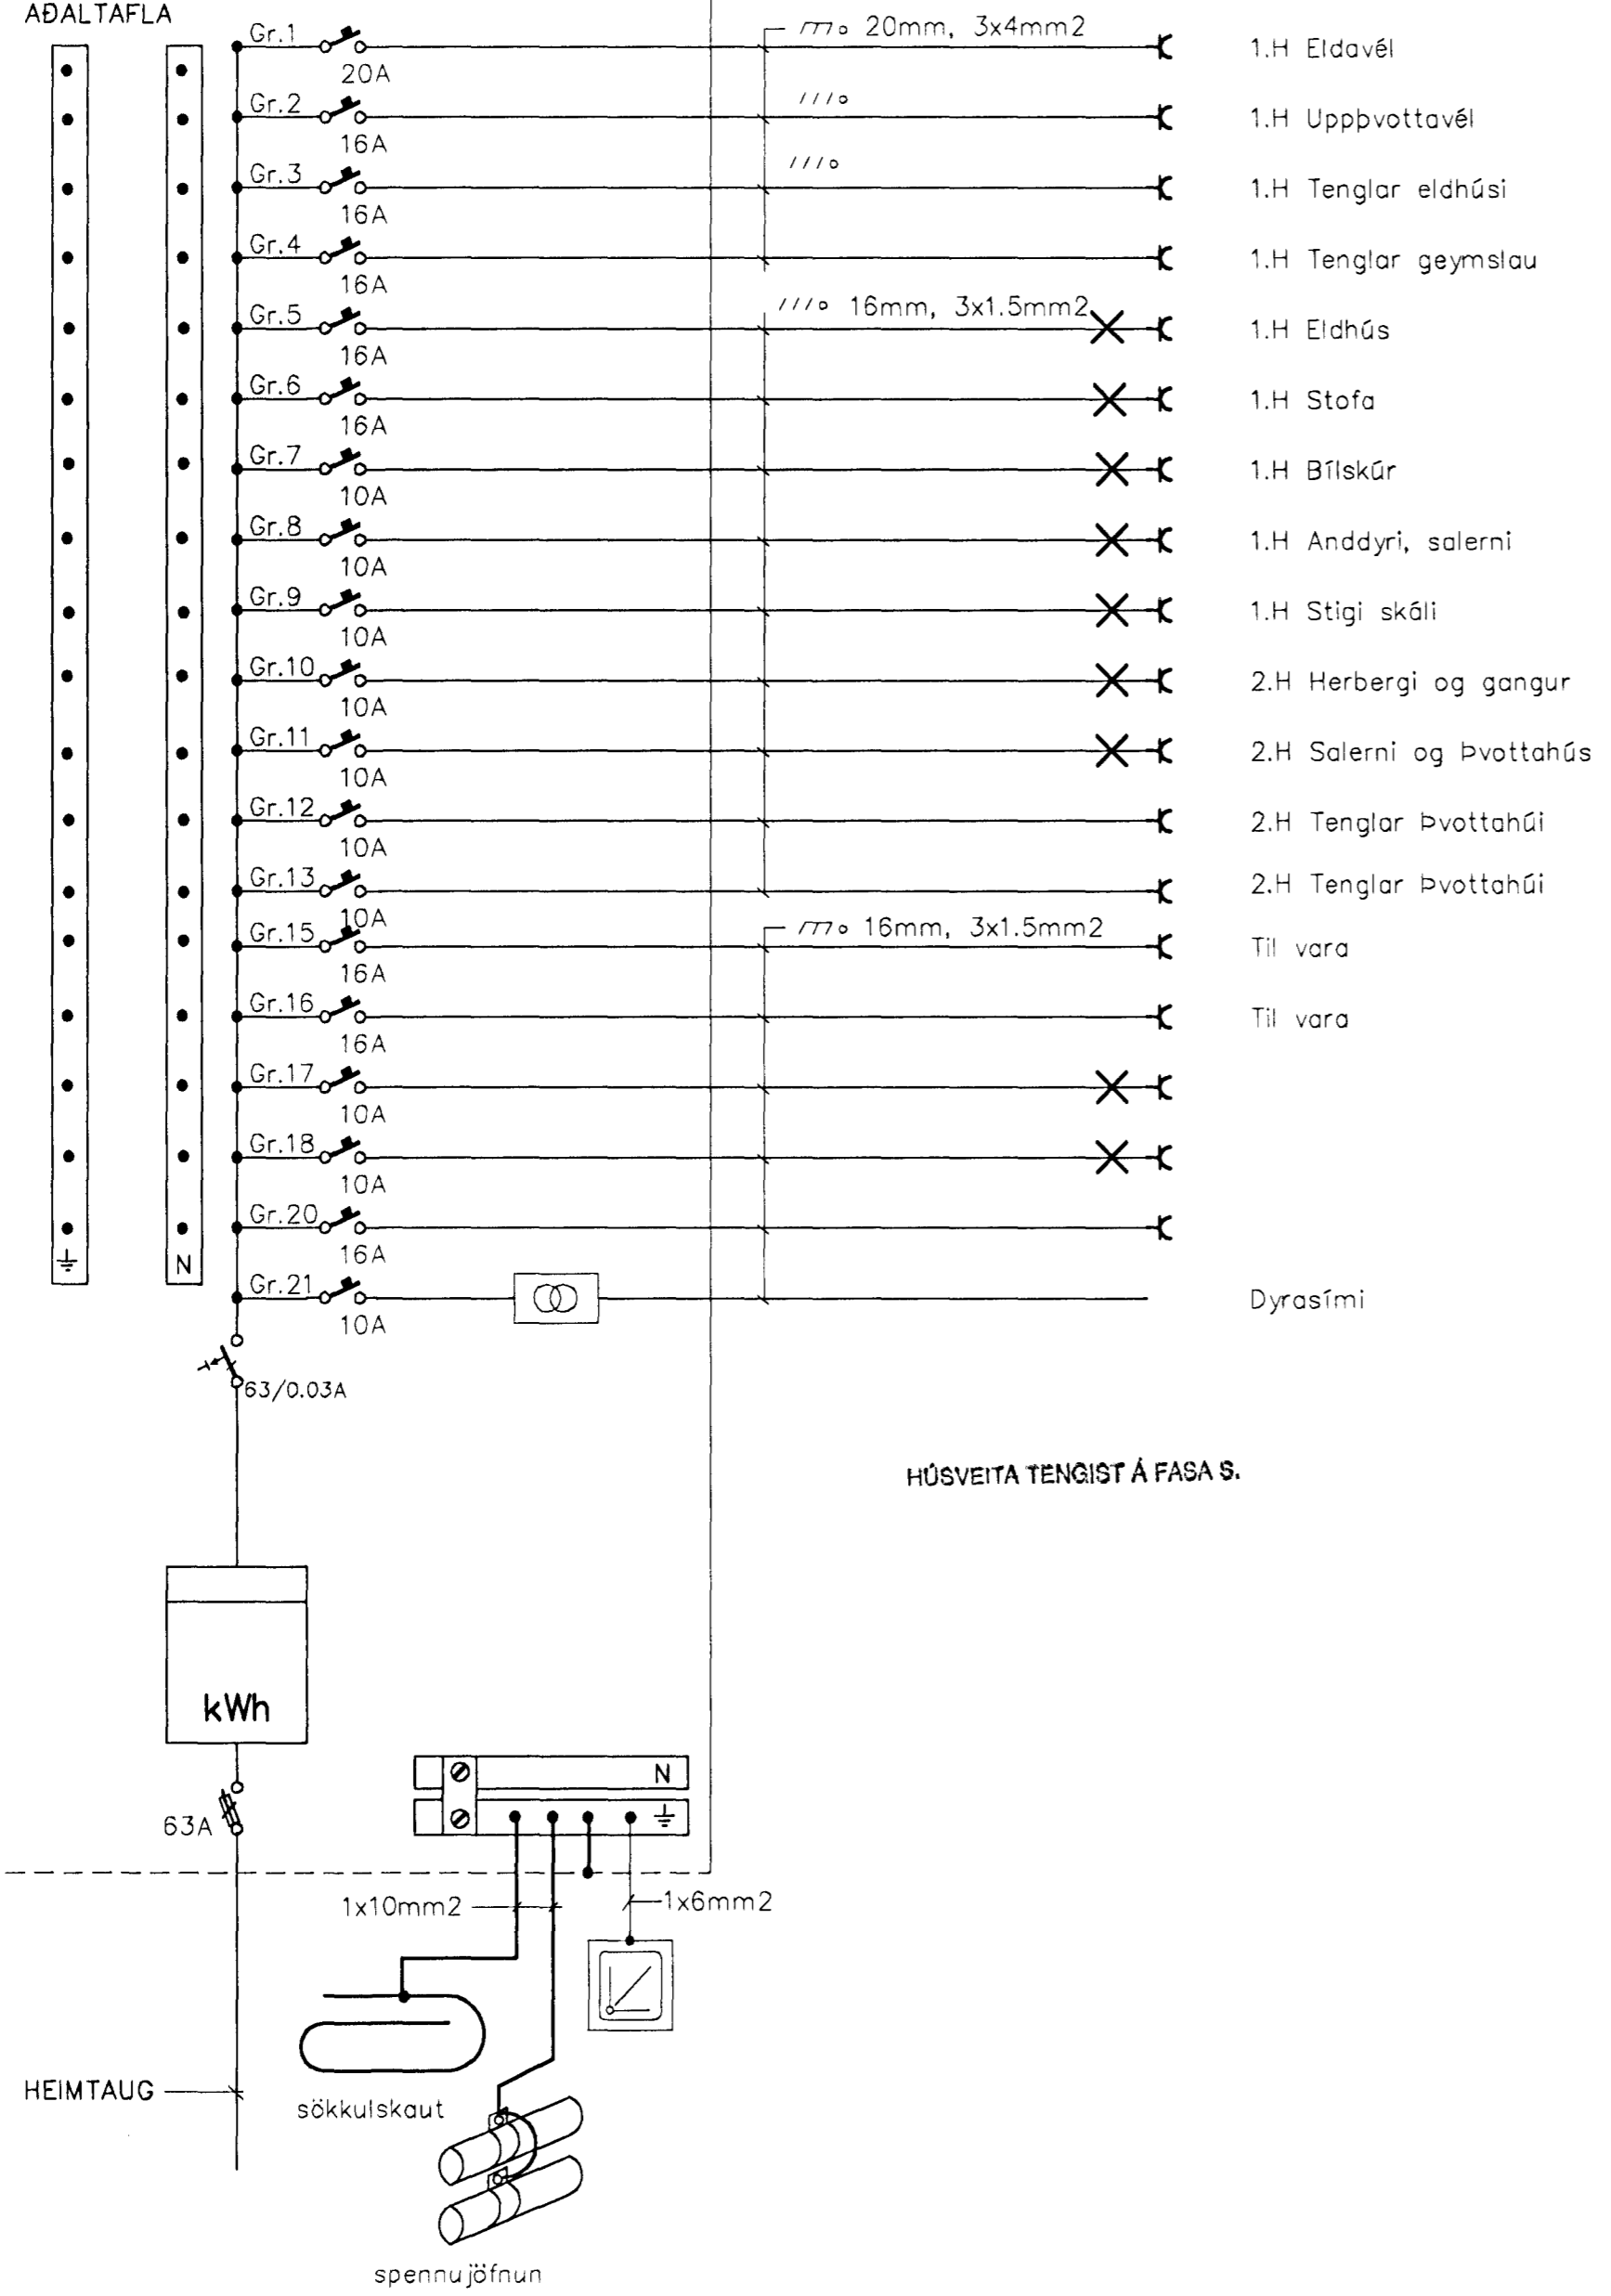

<b>TEKNIÞJÓNUSTAN SF</b> Lögumála 5-108 Reykjavík sími 581 3844 fax 581 4740 e-mail audunn@tth.is 250250-3989	<b>LÓUÁS 24</b> Grunnmynd 1.hæðar smáspennulagnir Einlínumynd Rafagnateikning	Hannað: ÁMG Dags: 08.2000 Teikn.: ÁMG Yfirfarid.: Kvarði: 1:50 Nr.: 0029
	Blað.: 3 Af.: 3	
	Br. Dags. Breyting	