




Deili E

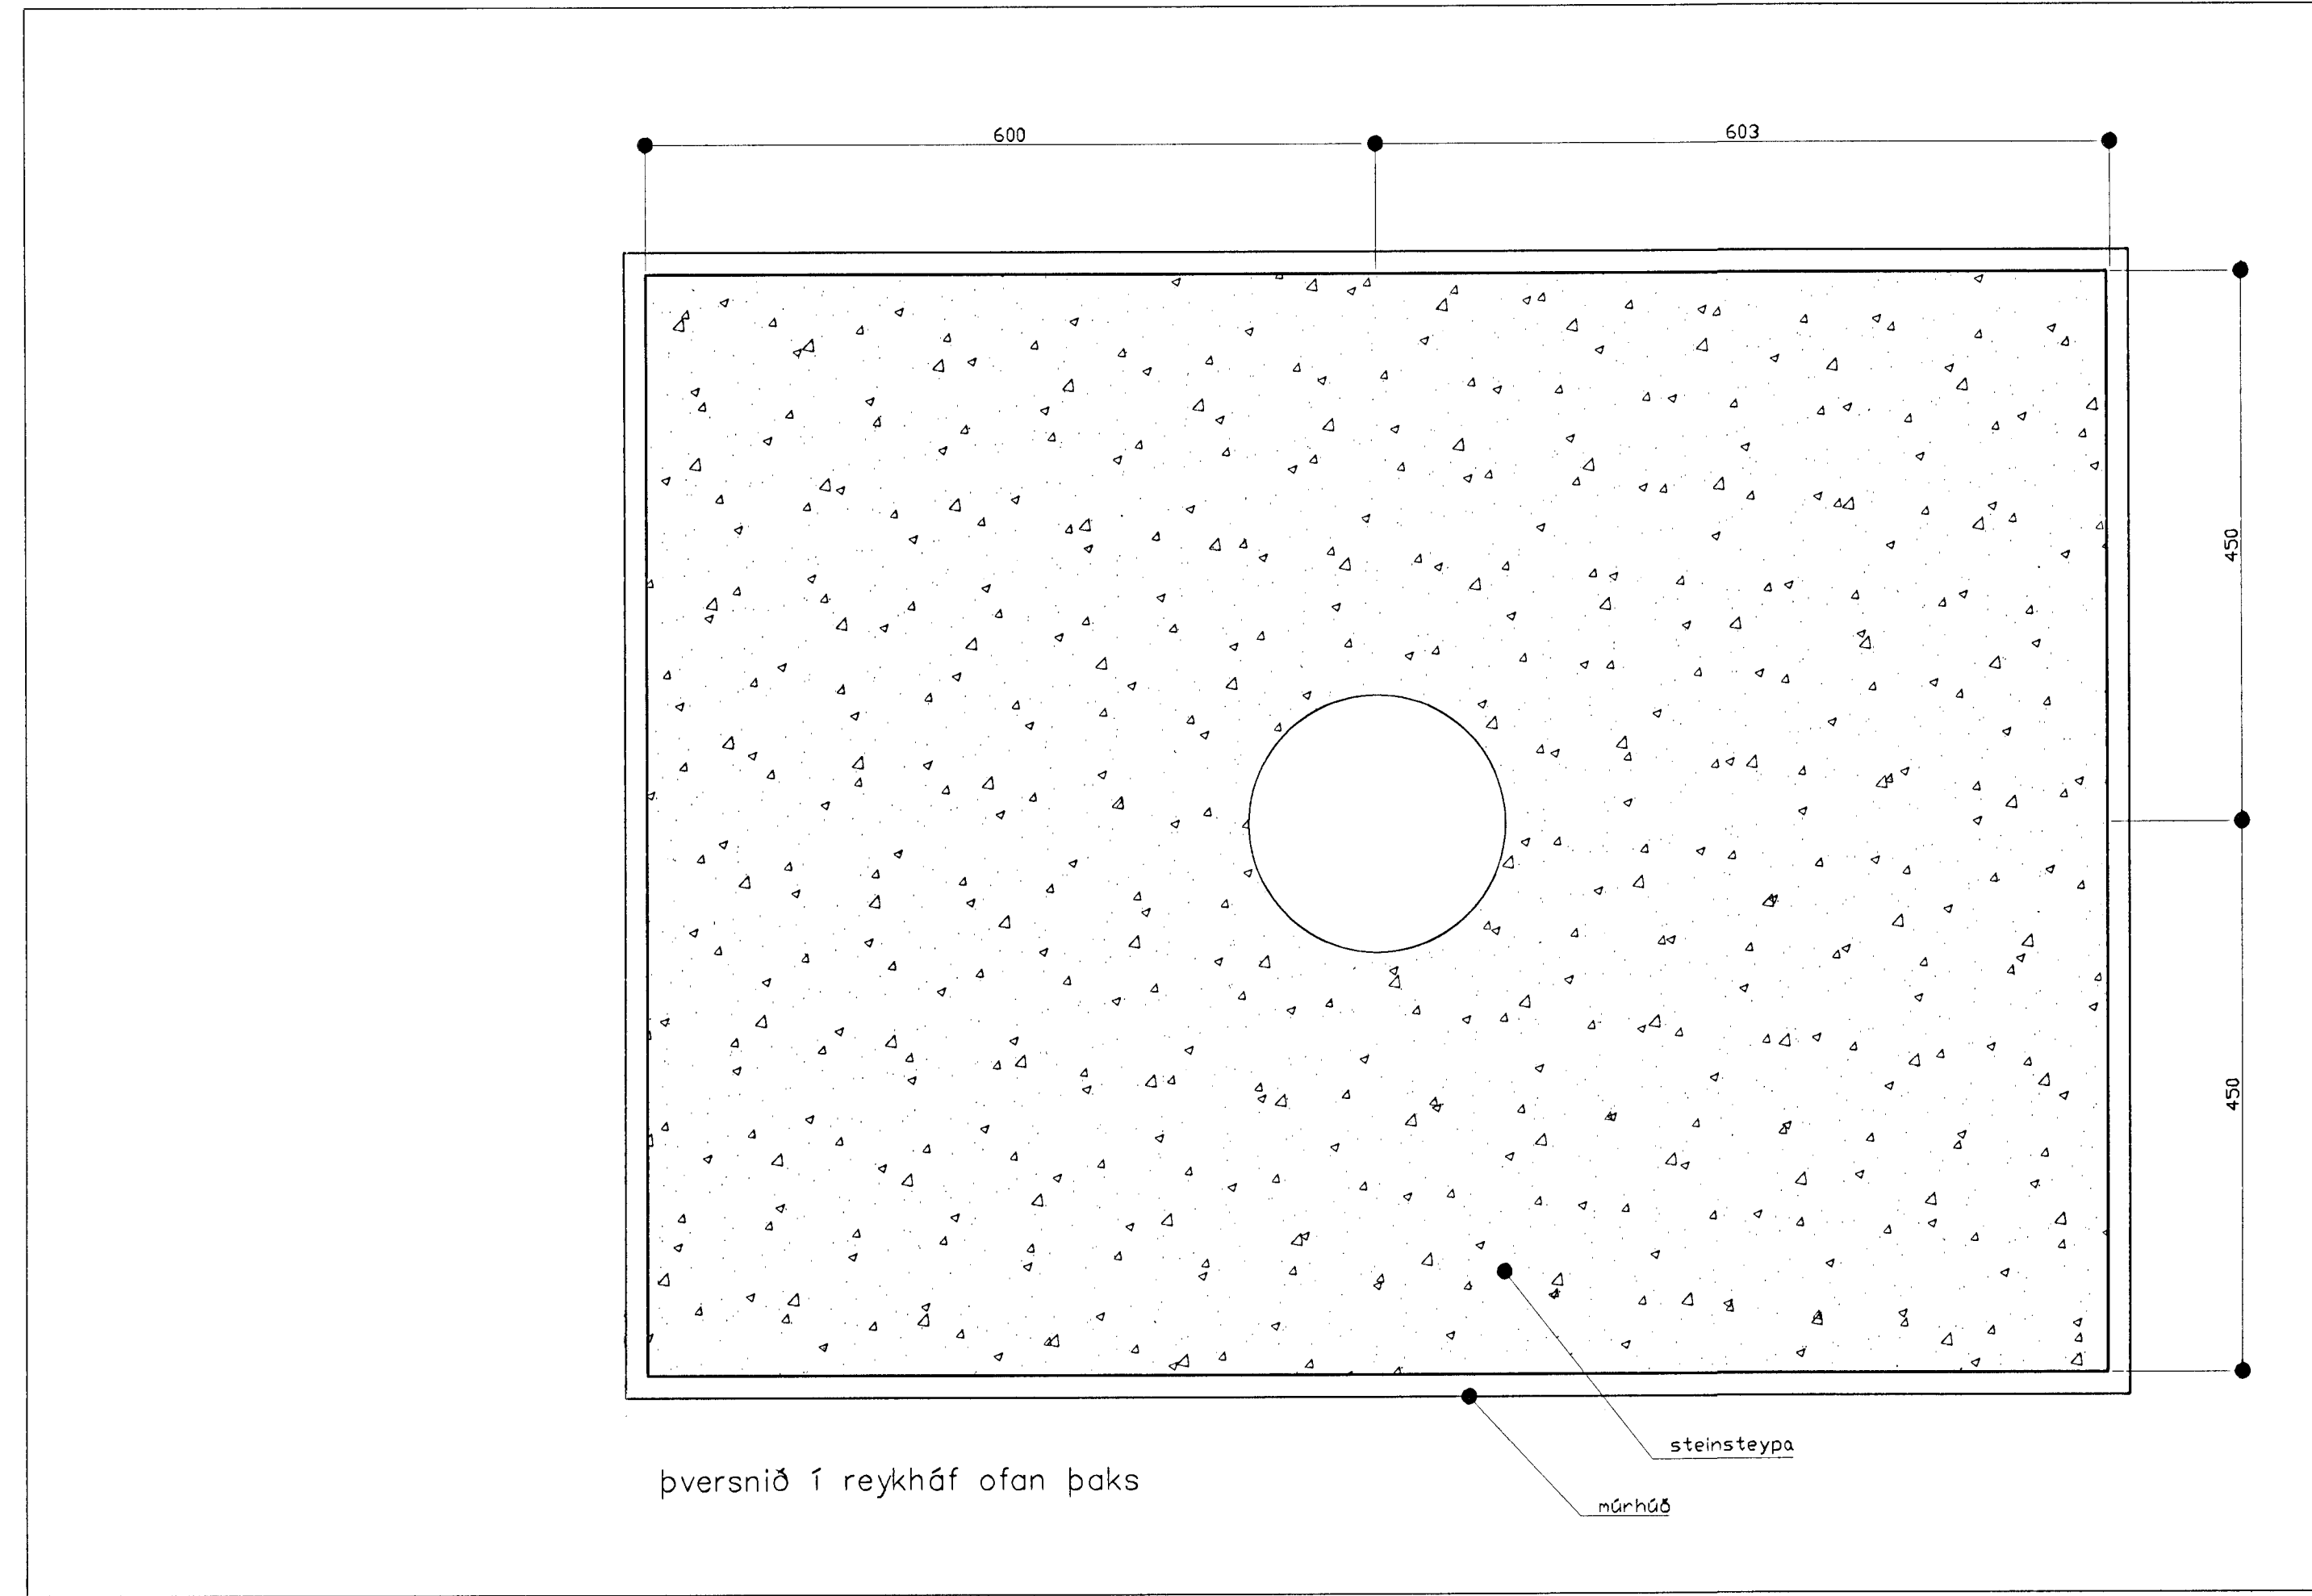


Deili F

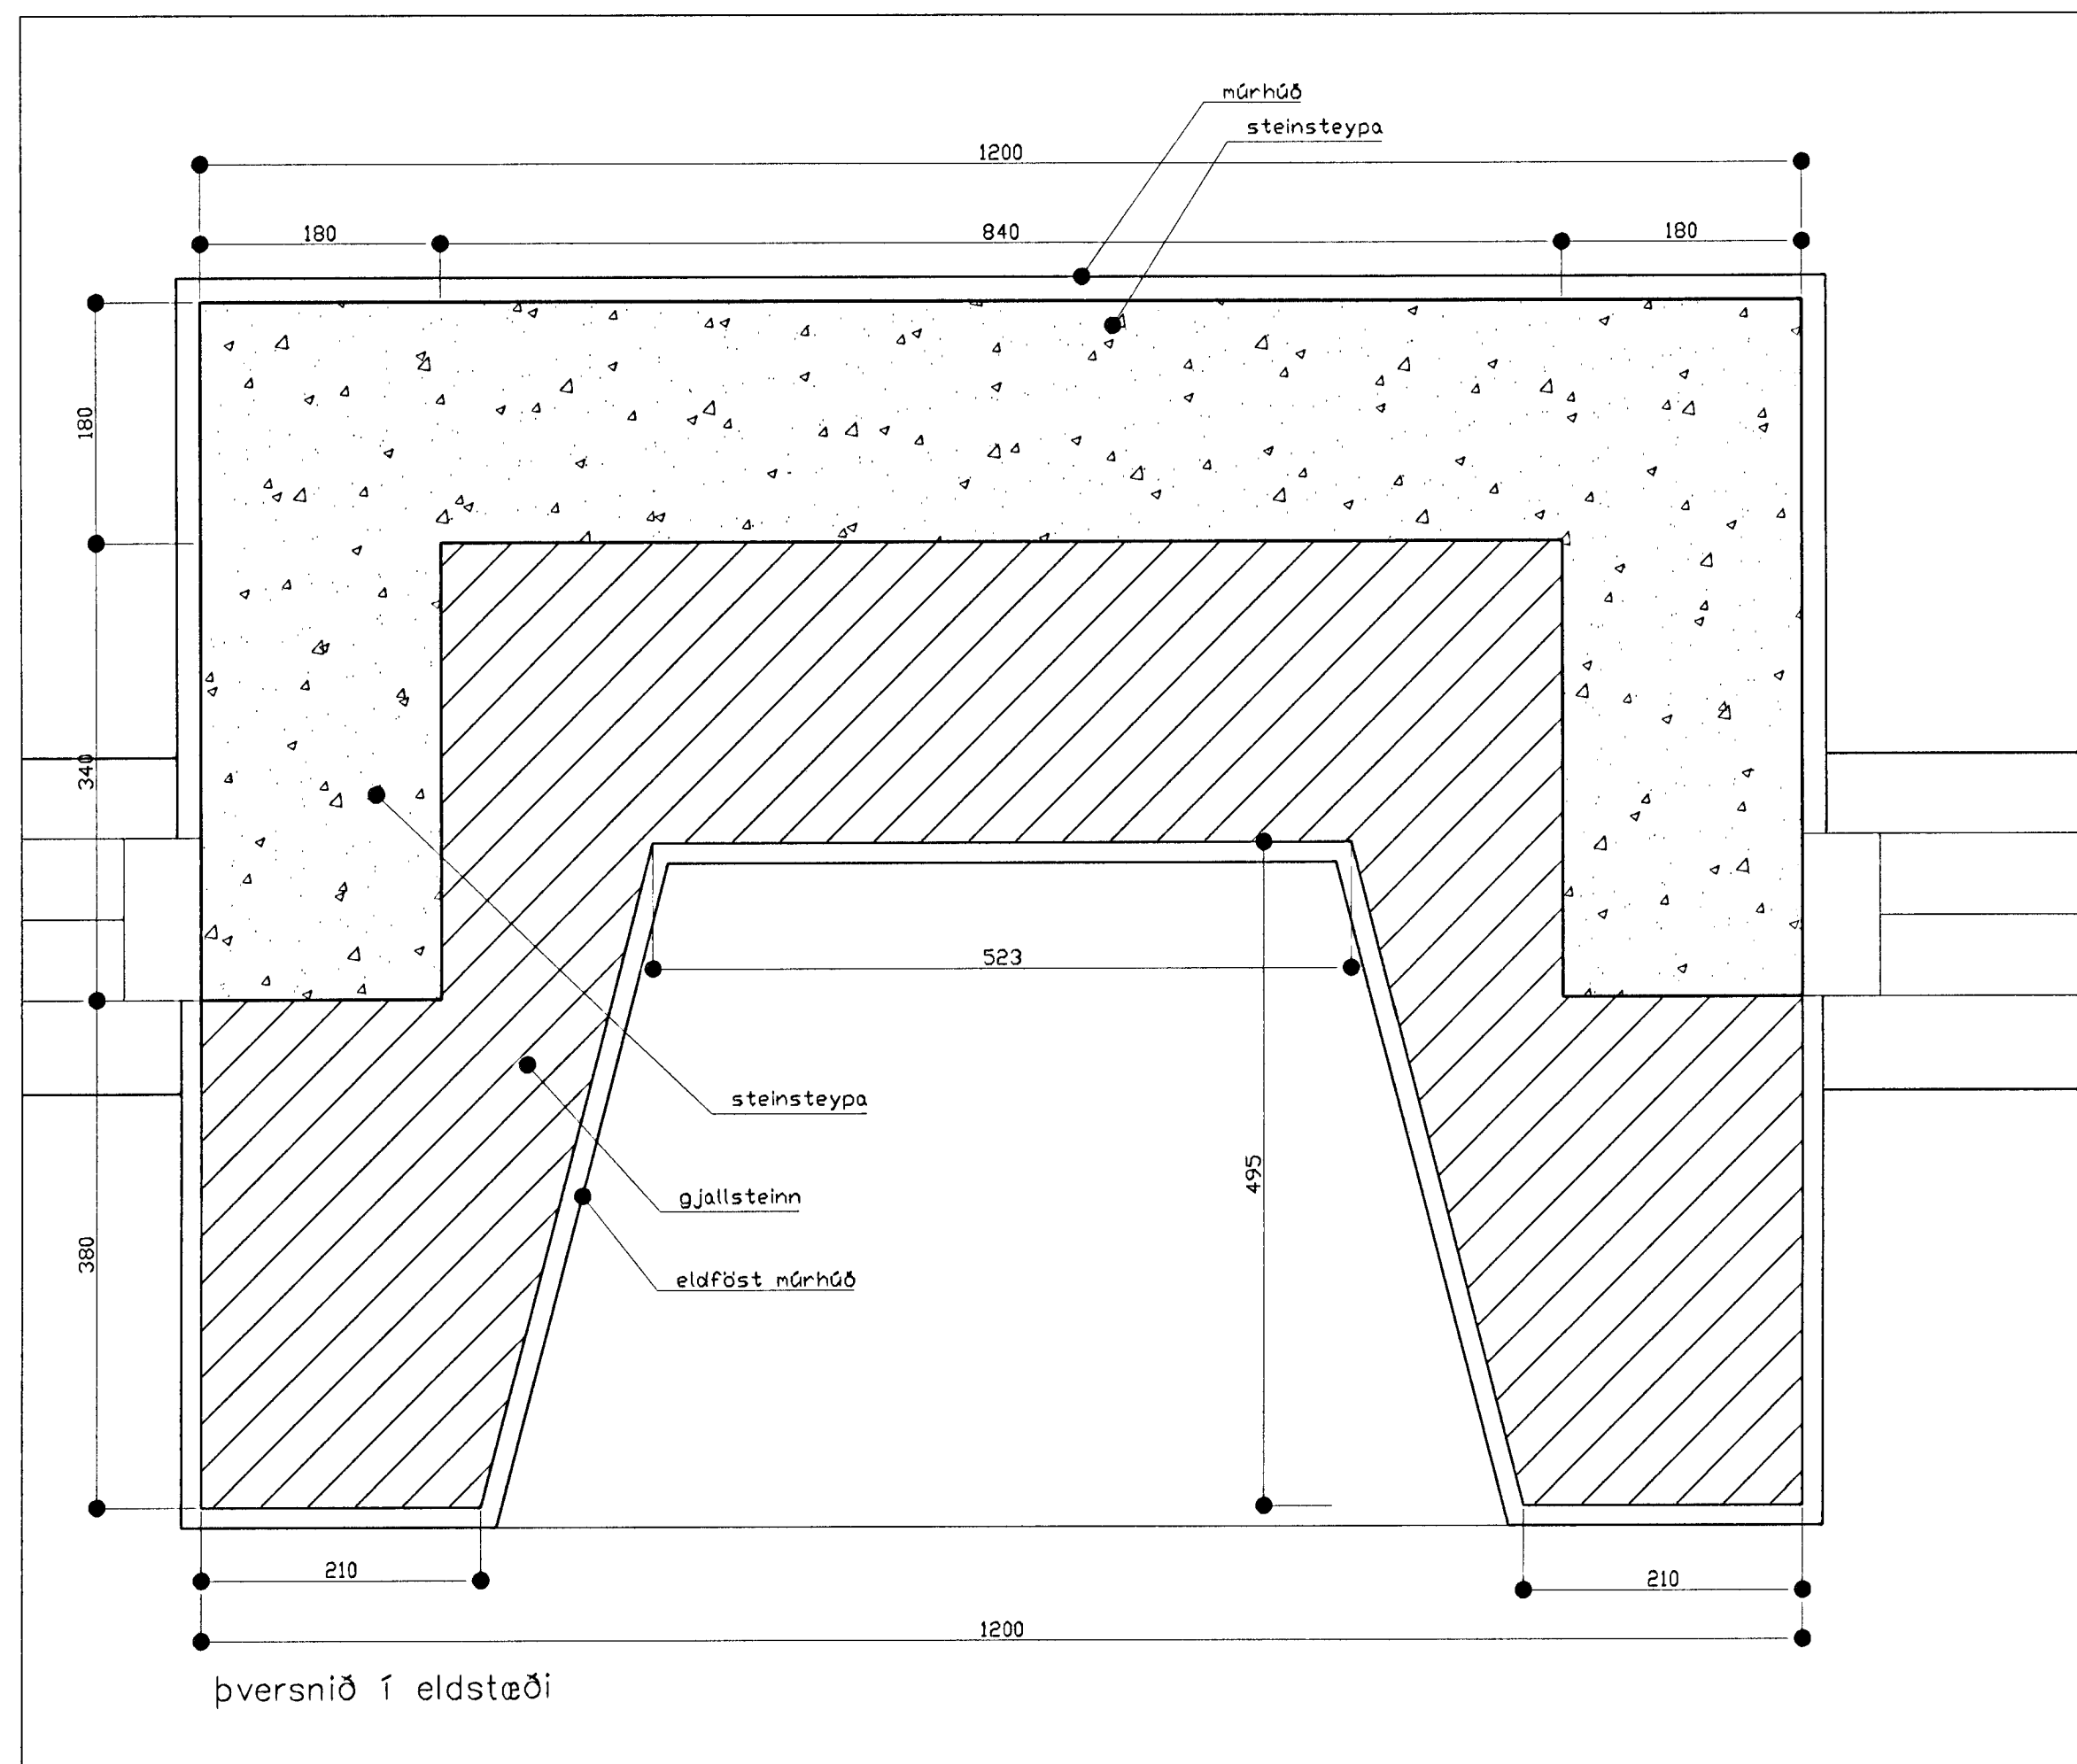

Deili F

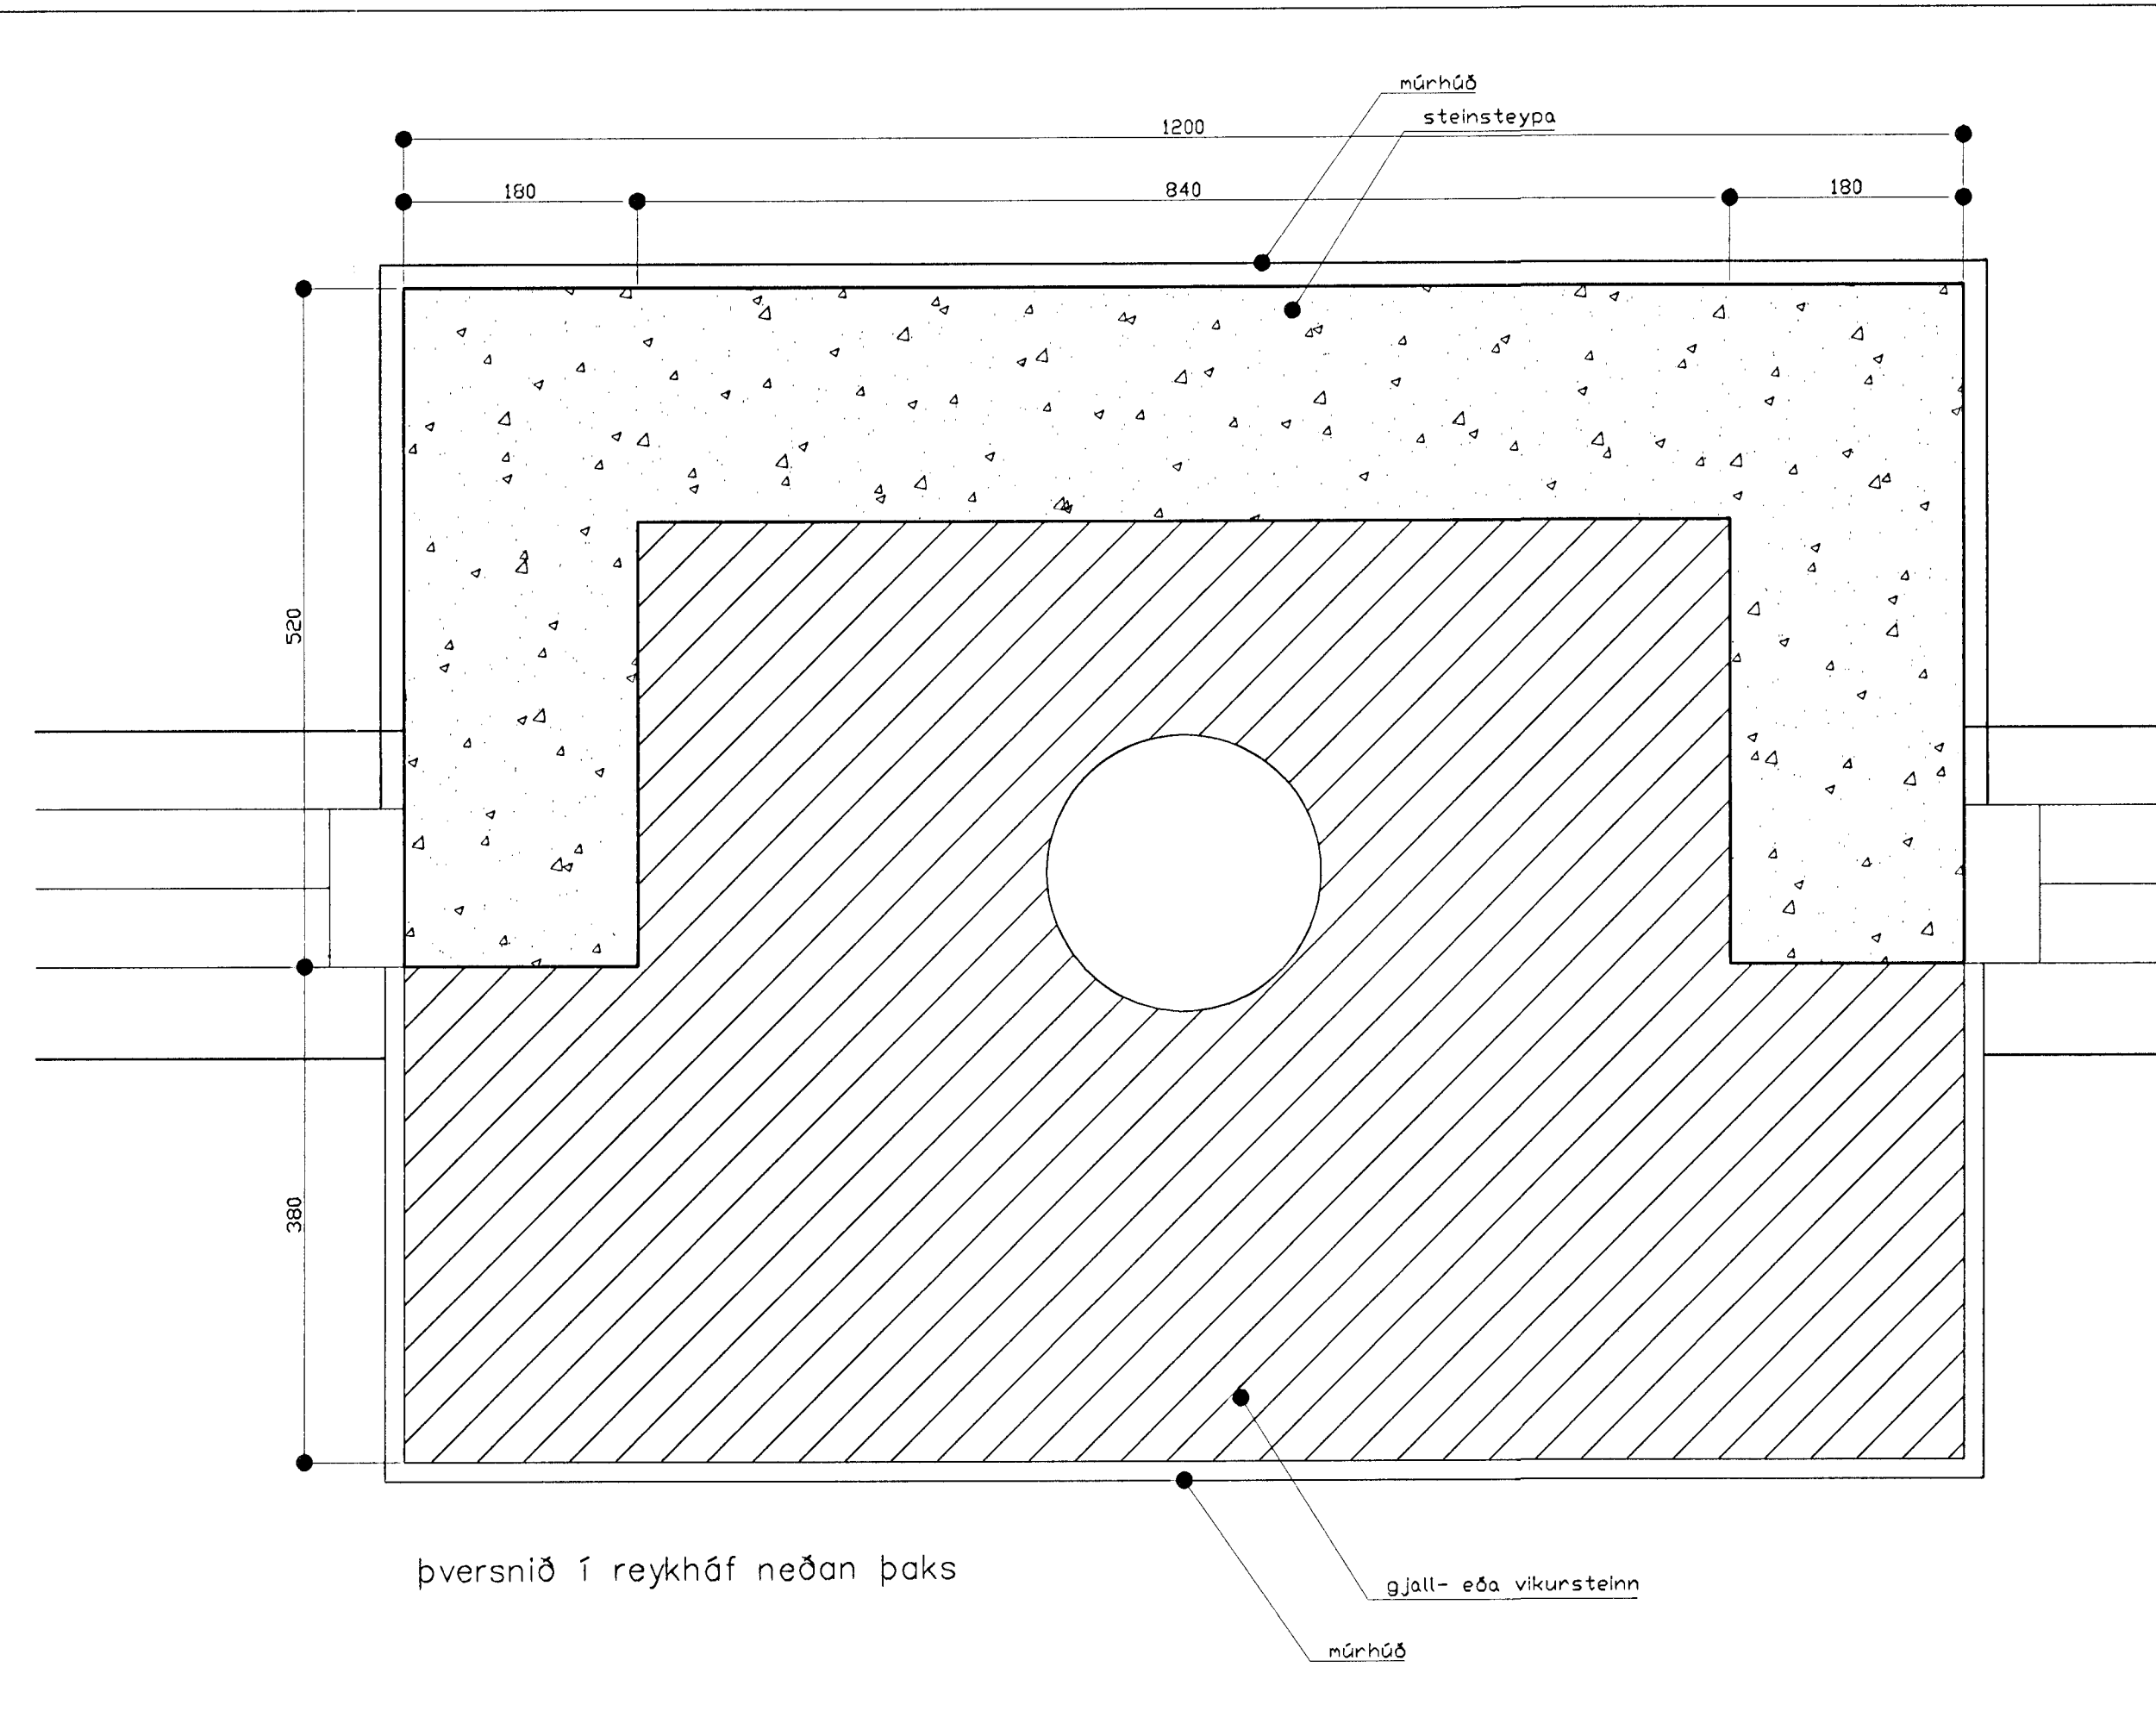

25 MAI 2000

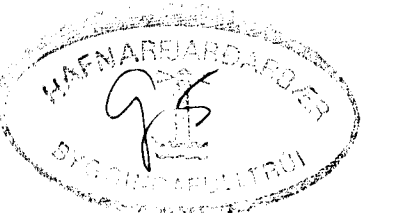

<b>borealis</b> ARKITEKTAR		stráндgötu 28-28, 220 hafnarfödur sími 555 2850, fax 555 2858 borealis@centrum.is
verkefni	Lóuás 26, Hafnarfirði	verktömr
heili tekiingir		númer
deillisnelingur		A-303
daga	19.05.2000	skilvort
tekið af	gg	1:5
skilvort		
verk_10u28	<i>Borealis</i>	kt. 280583-5219