


NORÐUR

BYGGINGAREITUR

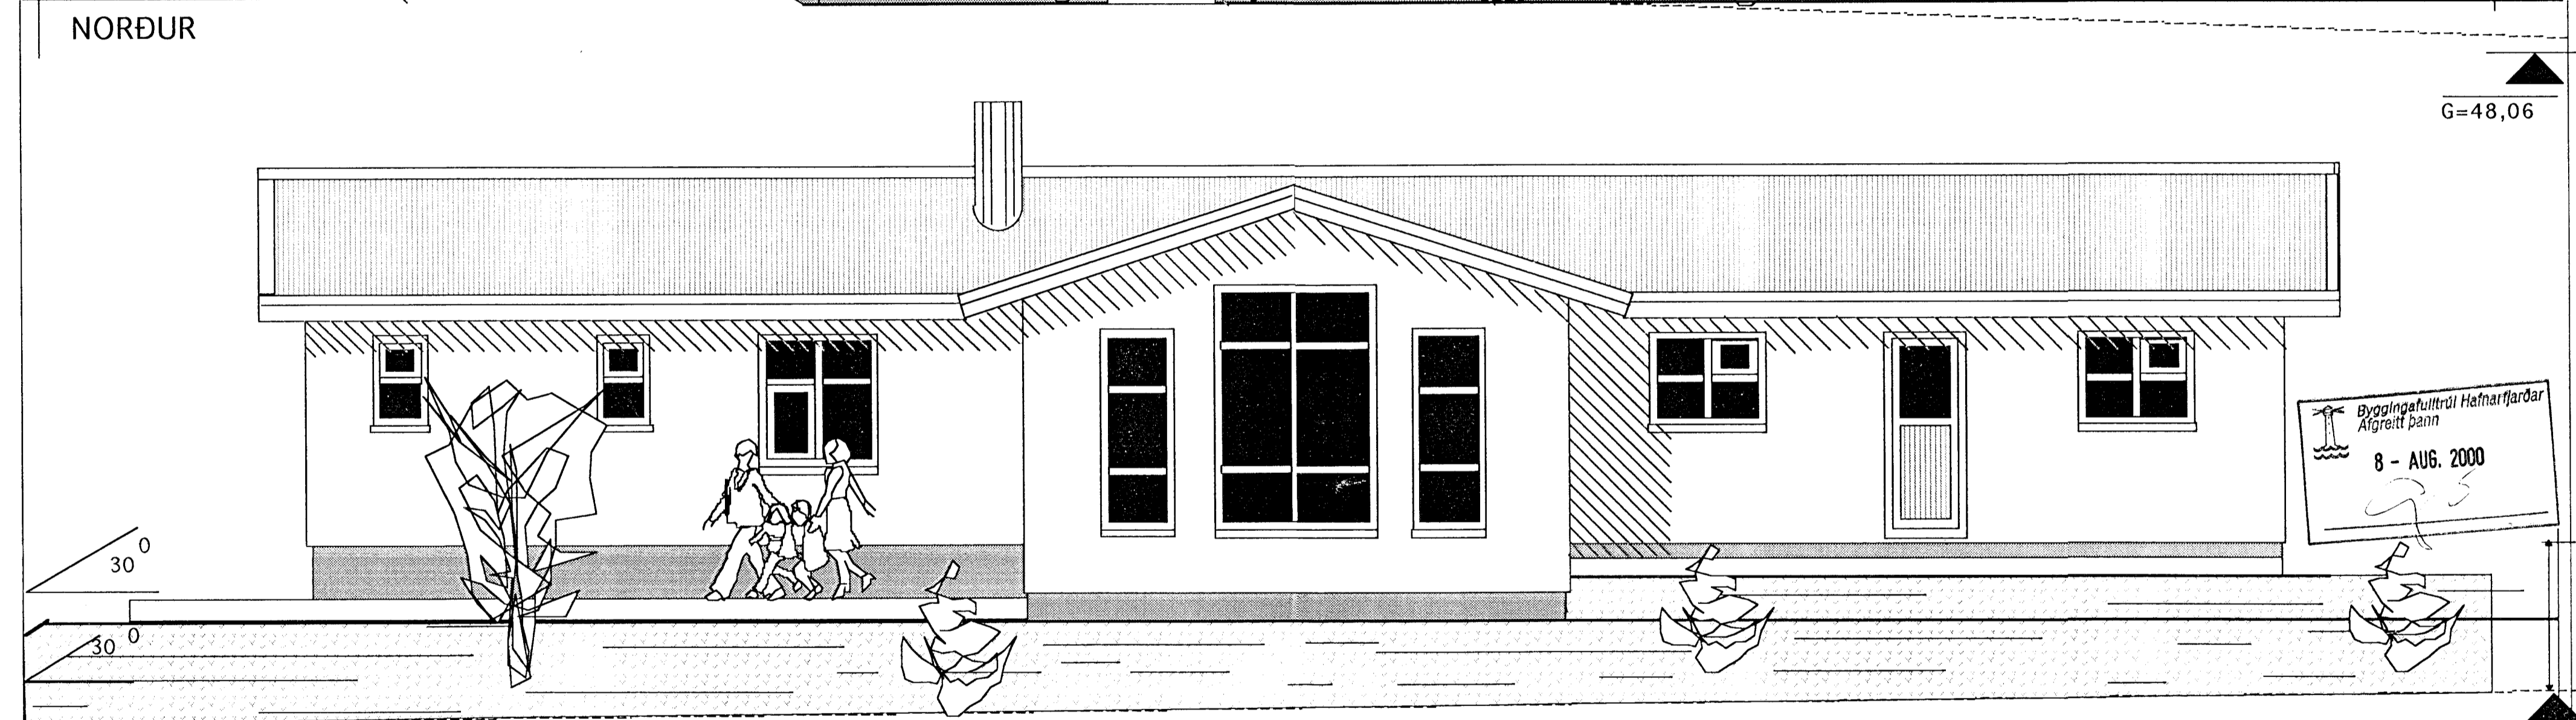

G=48,06

SUÐUR

Byggingaútlittrúi Hafnarfjarðar  
Afgreitt þann  
8 - AUG. 2000

L=46,60

L=47,15

 TEKNISTOFAN <b>KVARDI</b>	Verkefni	LÓUÁS 28 HAFNARFIRÐI
	Heiti	ÚTLITSMYNDIR
kvarði	1:50	verk.nr 9967
dags.	NÓV. 99"	dags br.
hönnun	G.G.	teikn nr
teikn	G.G.	<b>V-6</b>

Hringbraut 17/220 Hafnarfjörði  
s. 555-2020 FAX 555-2021  
Gísli G. Gunnarsson B.F.l. kt. 020649-2409