

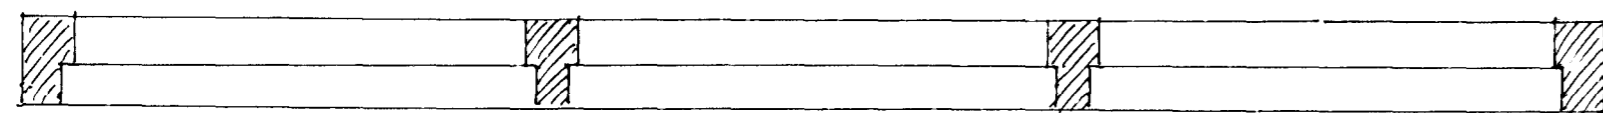



gluggar 3 stk: eldhús, hjónaherbergi og geymsla.

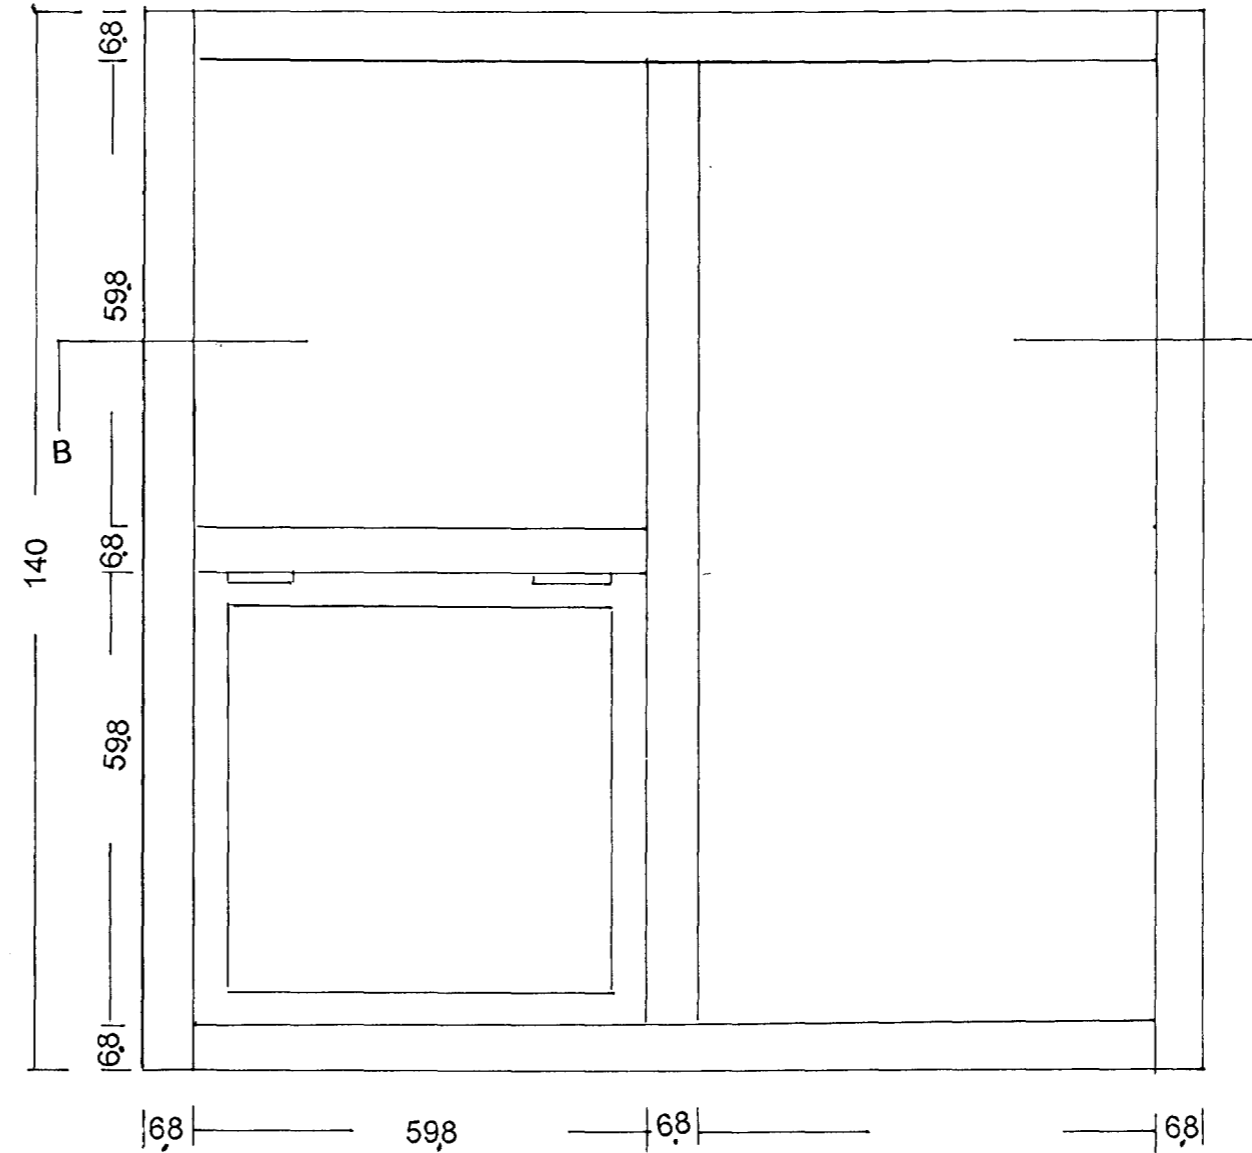



sneiðing A-A

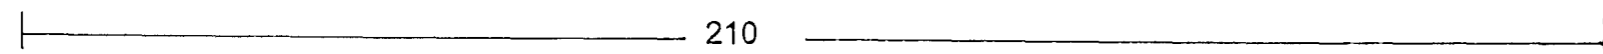


gluggar 2 stk: herbergi

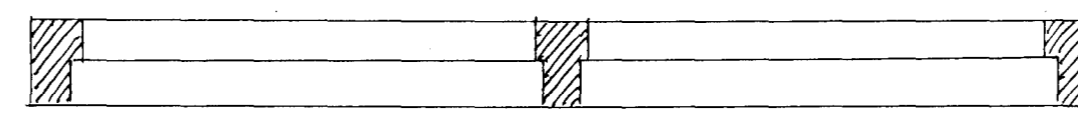



sneiðing B-B

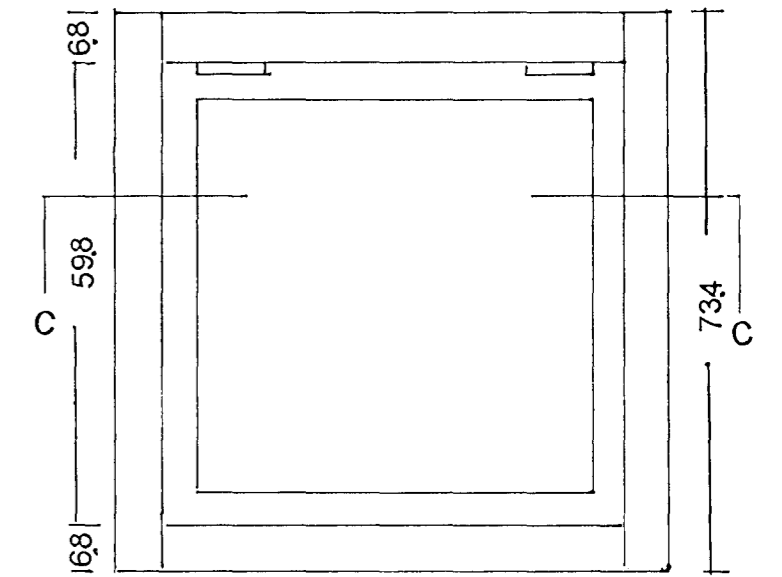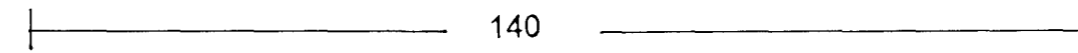


gluggi 1 stk:w.c.

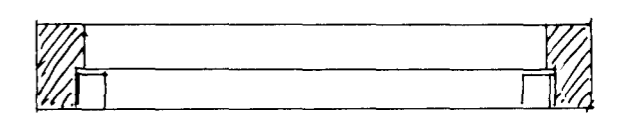


sneiðing C-C

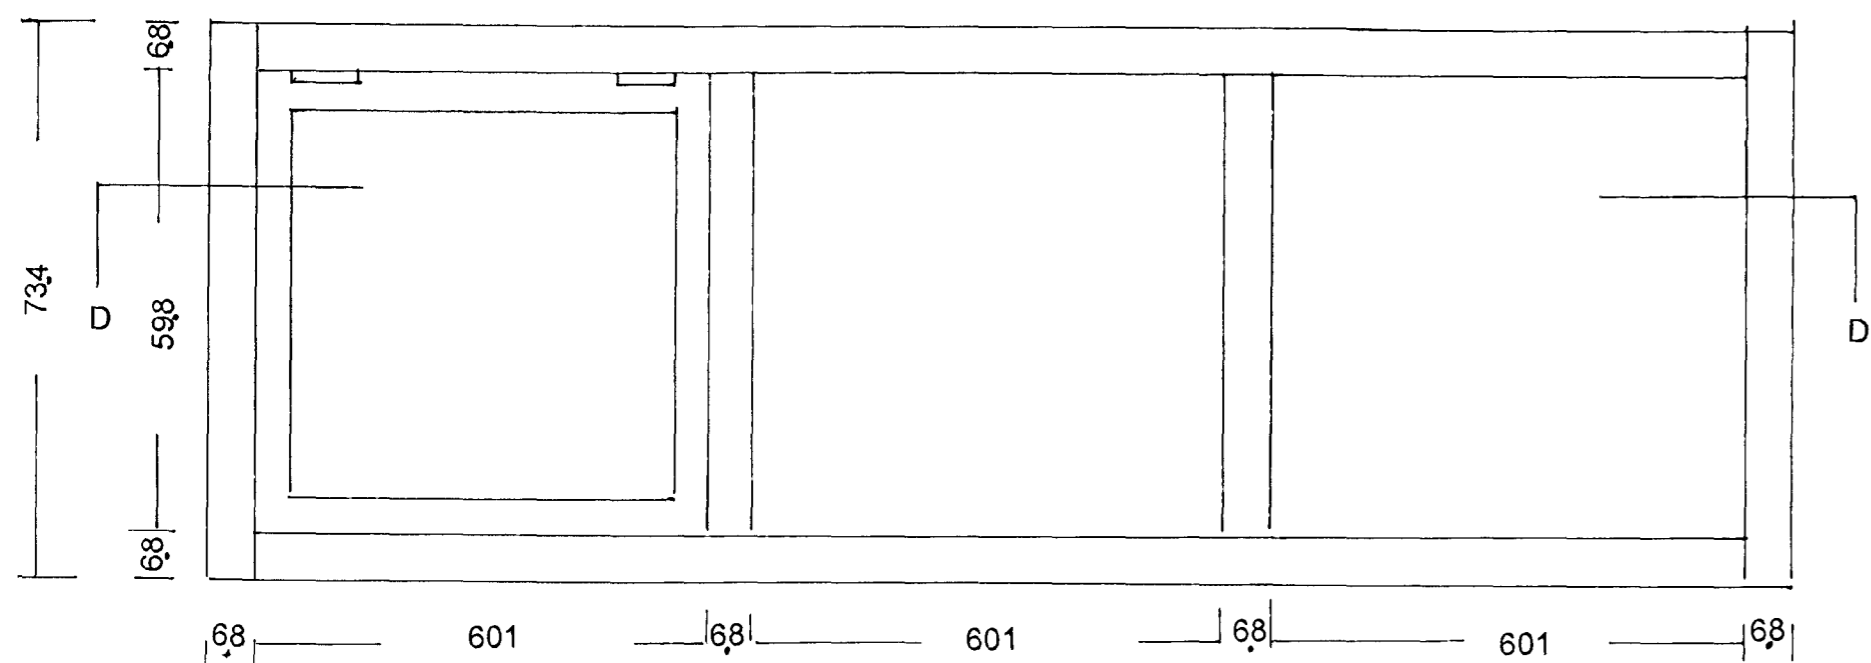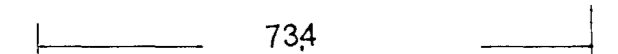


gluggi 1 stk: bílskúr

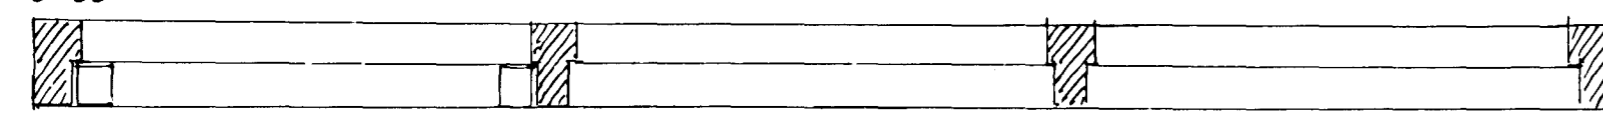


sneiðing D-D

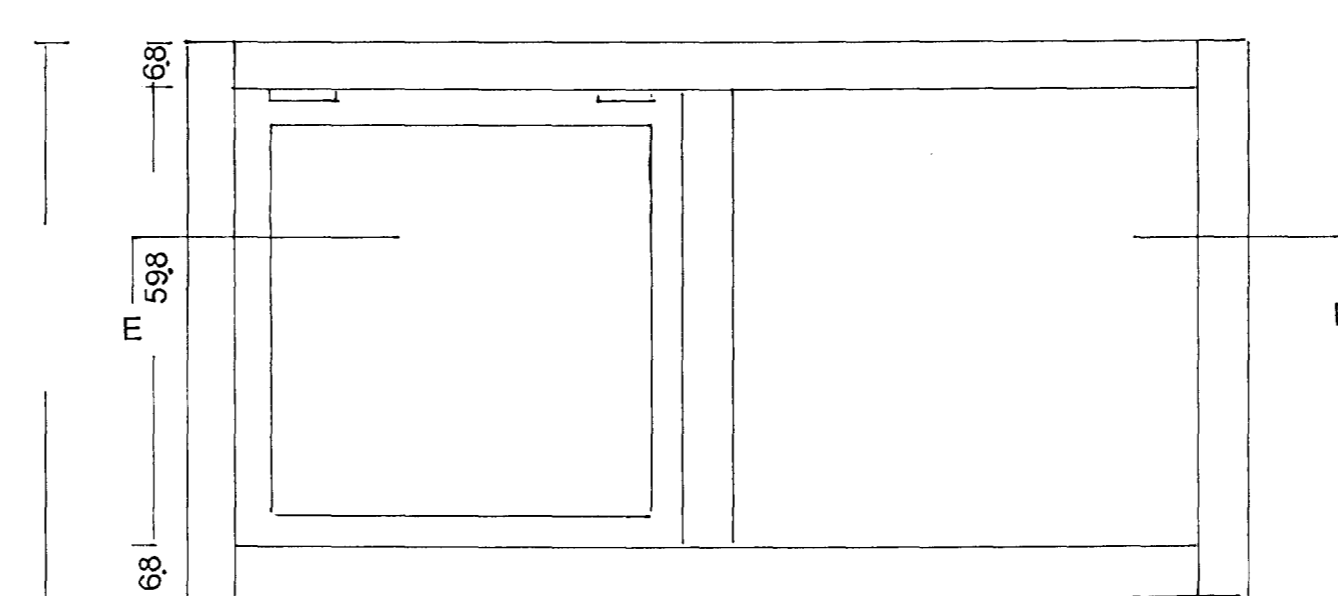

gluggi 1 stk : baðherbergi

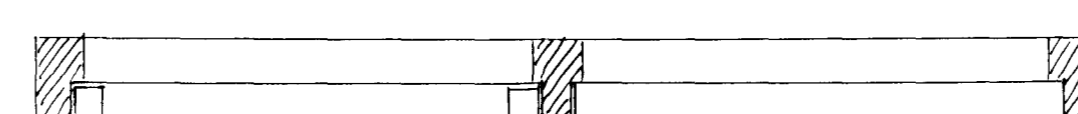

sneiðing E-E

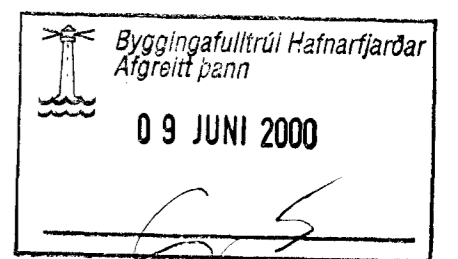

Lóuás 30 Hafnarfirði		
Sérupprættir 1:10		
teg.	gluggar	
gerð.	timbur	
eig.	Hafsteinn Ellertsson Kt. 280751-3329	
stk.	1 af 5	dags.
gluggar		

*Agla Marta Marteinsdóttir*  
 Agla Marta Marteinsdóttir FAI Kt.27041-4469