



Vesturhlíð 1:50

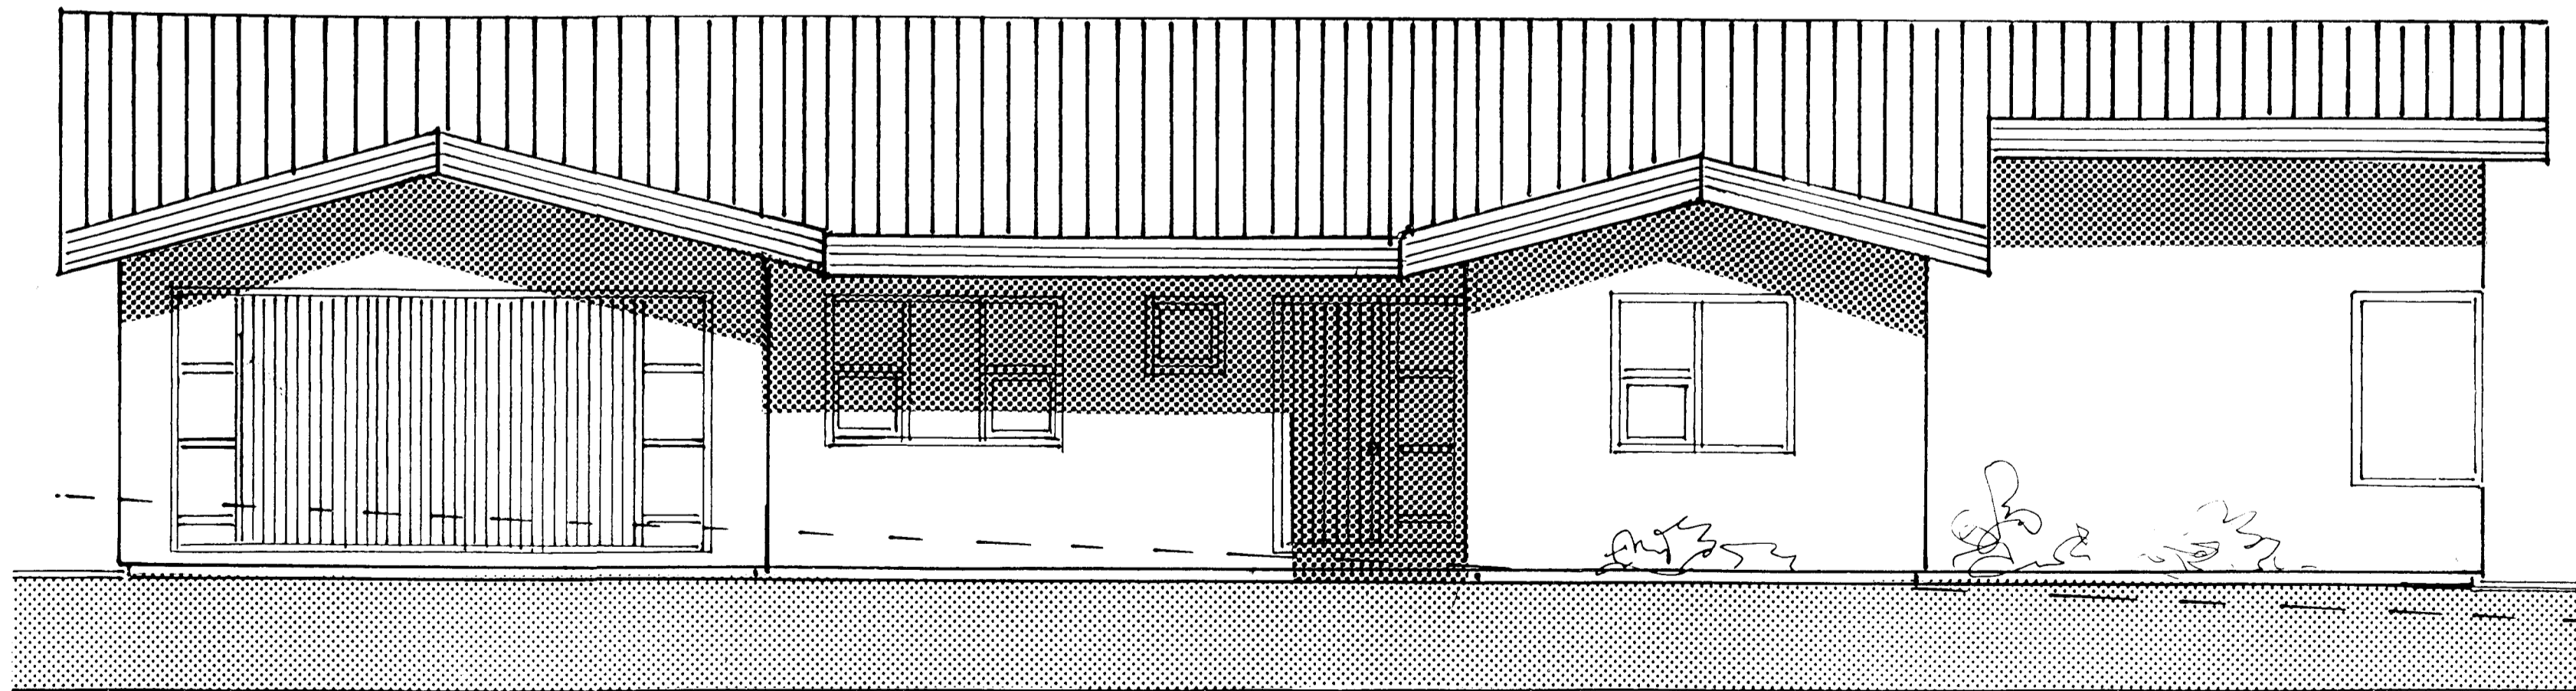

Norðurhlíð 1:50

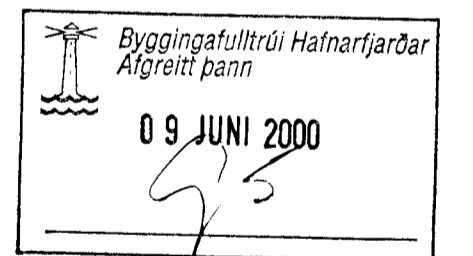

Lóuás 30 Hafnarfirði		
Séruppdrættir 1:50		
teg.	einbýlishús ein hæð	
gerð.	steinsteypt	
eig.	Hafsteinn Eilertsson Kt. 280751-3328	
stk.	2 af 5	dags.
Útlitsmyndir		

Aglé Marta Marteinsdóttir
Aglé Marta Marteinsdóttir FAI Kt.27041-4469