





LÓUÁS 4 HAFNARFIRÐI



Sampykkt þann

0 8 SEPT. 1999

Byggingatúllitruðin í Hafnarfirði
Eriður Hjálmarsson

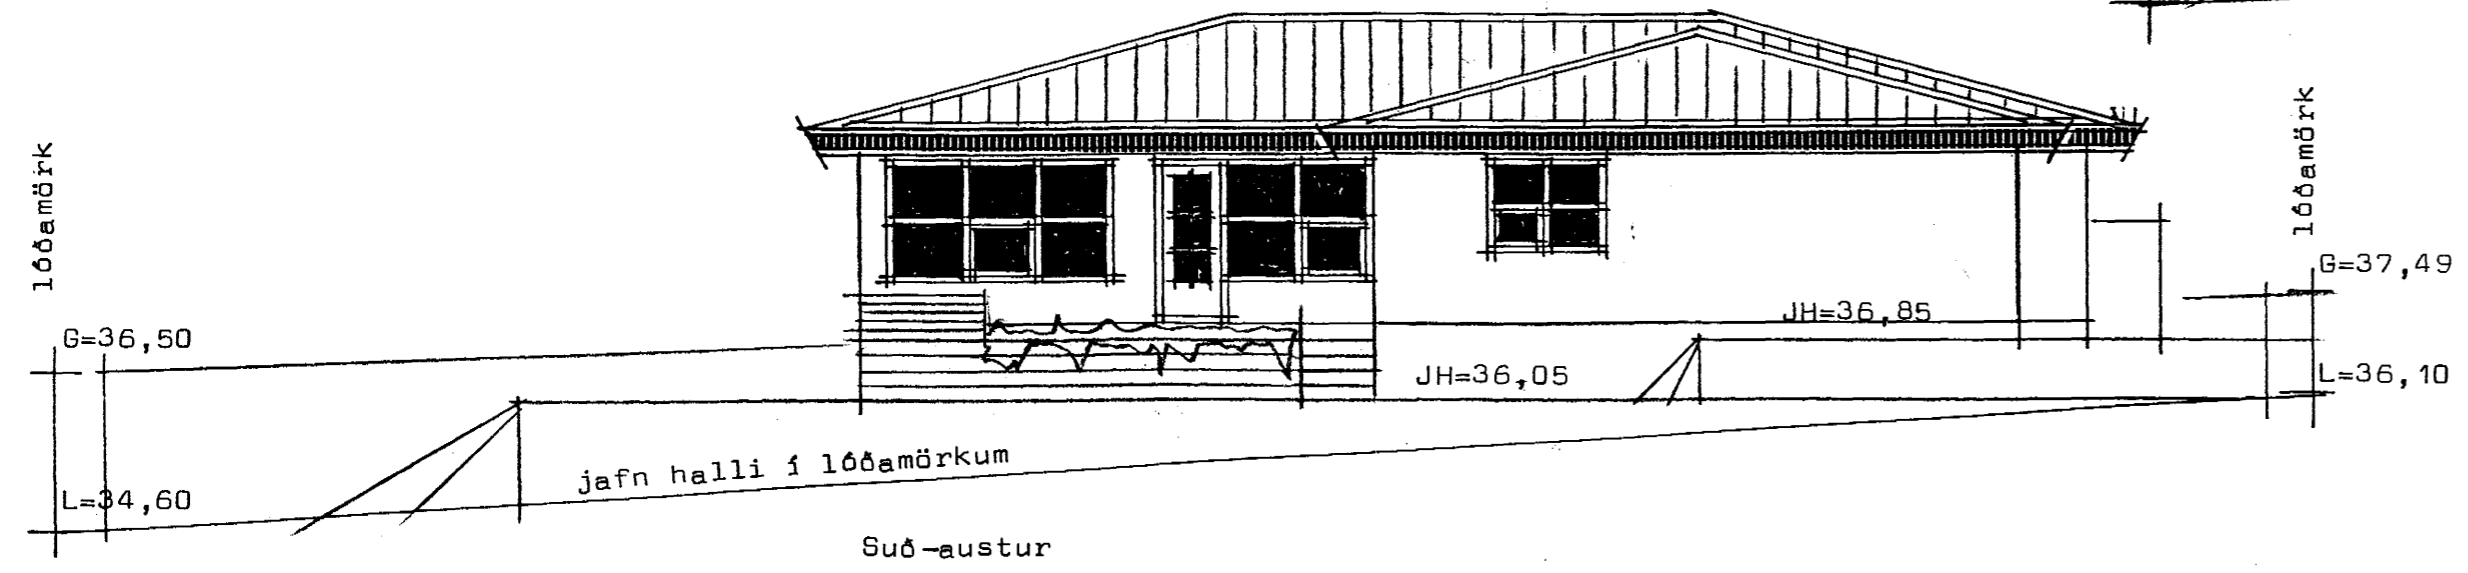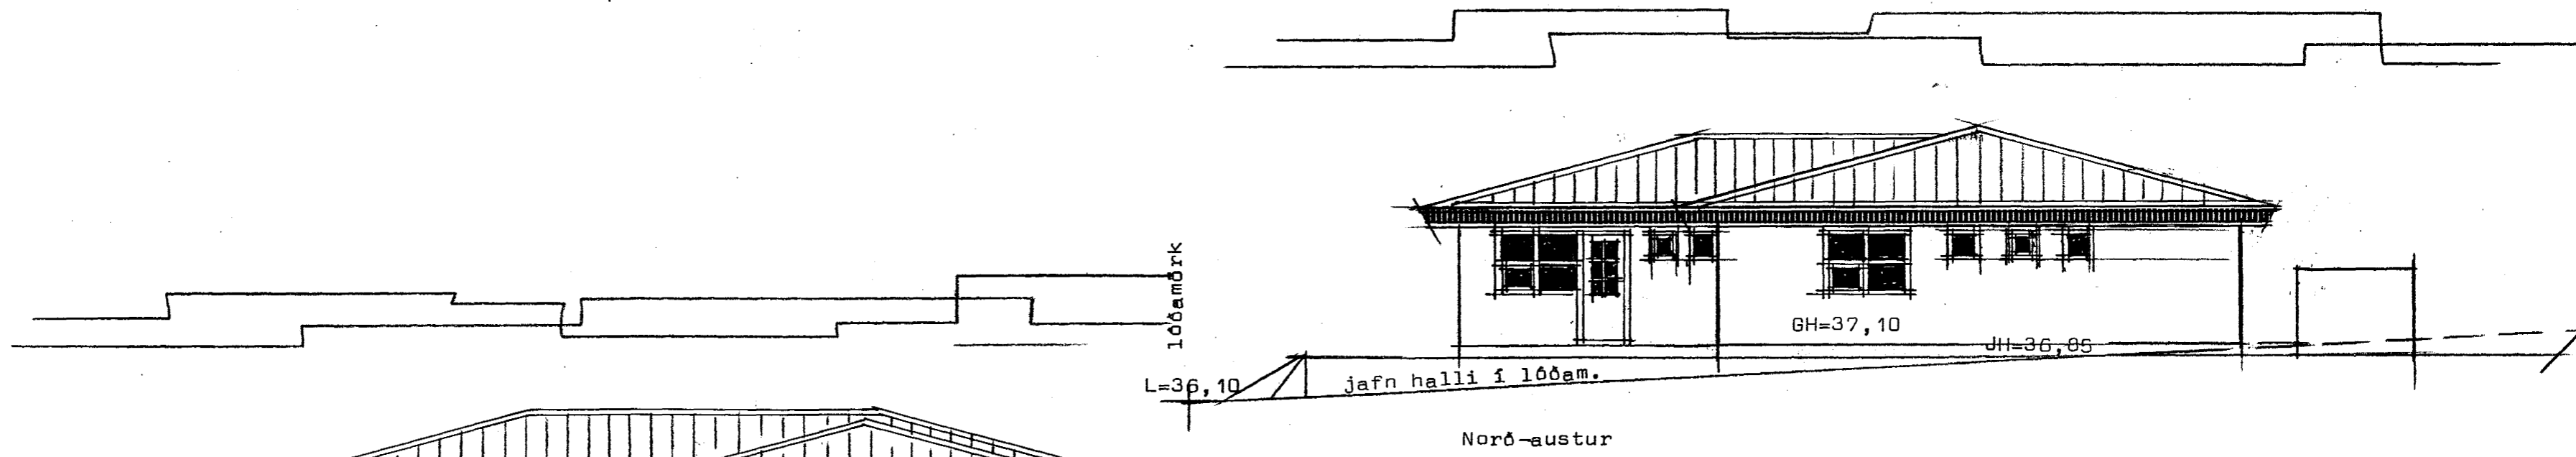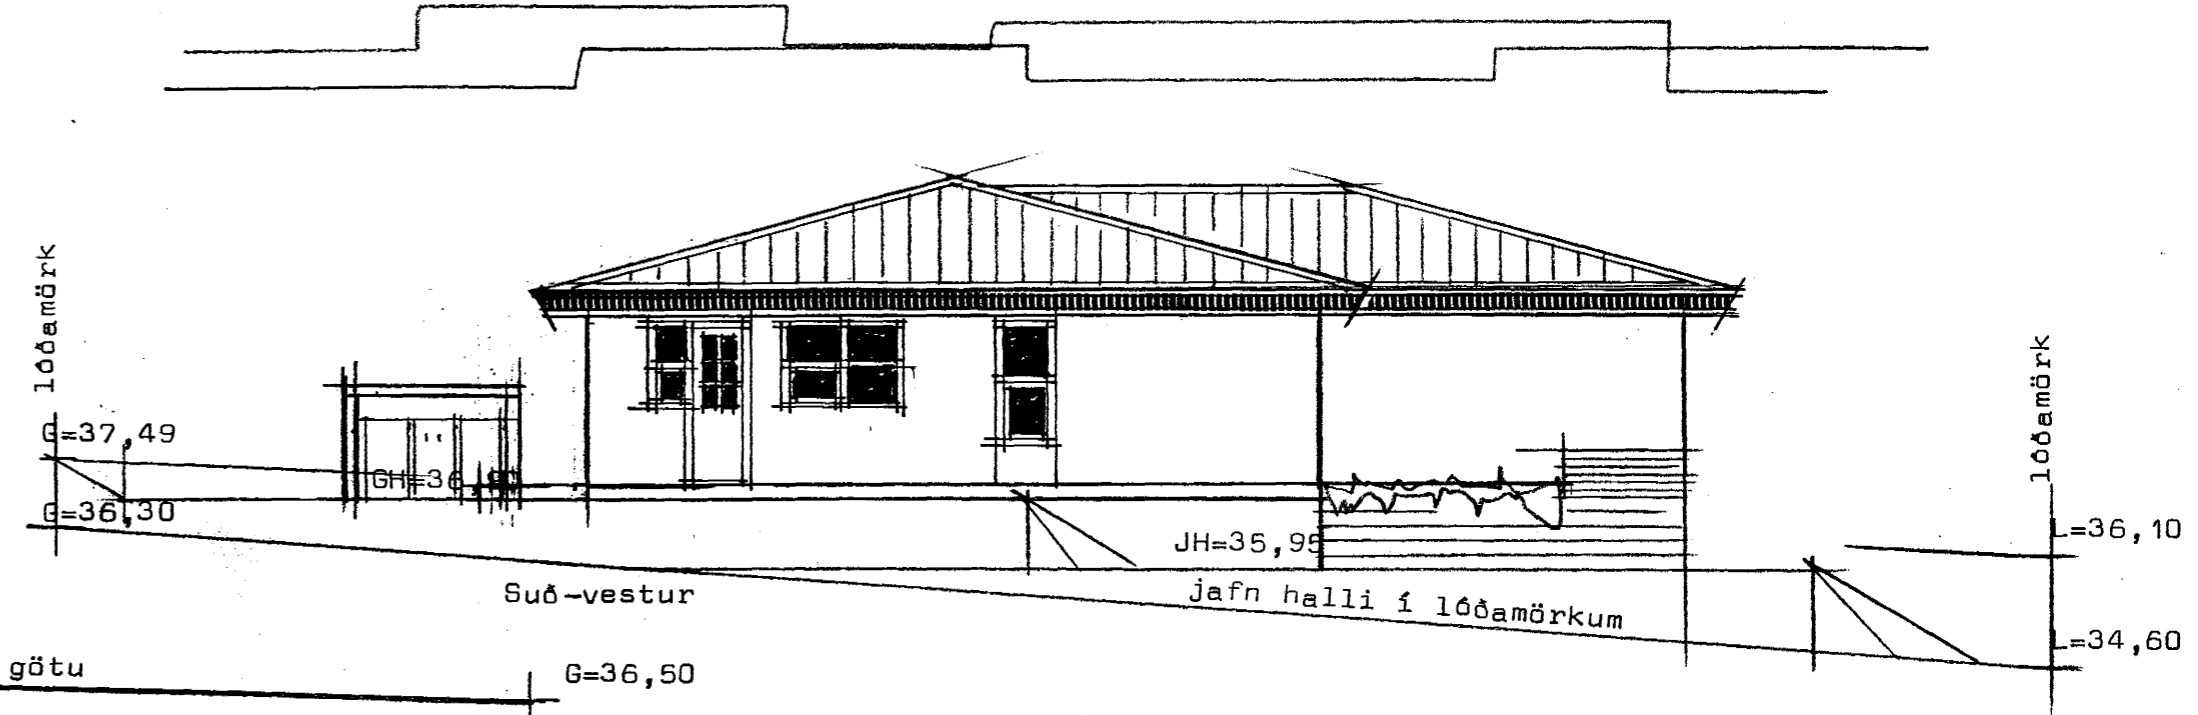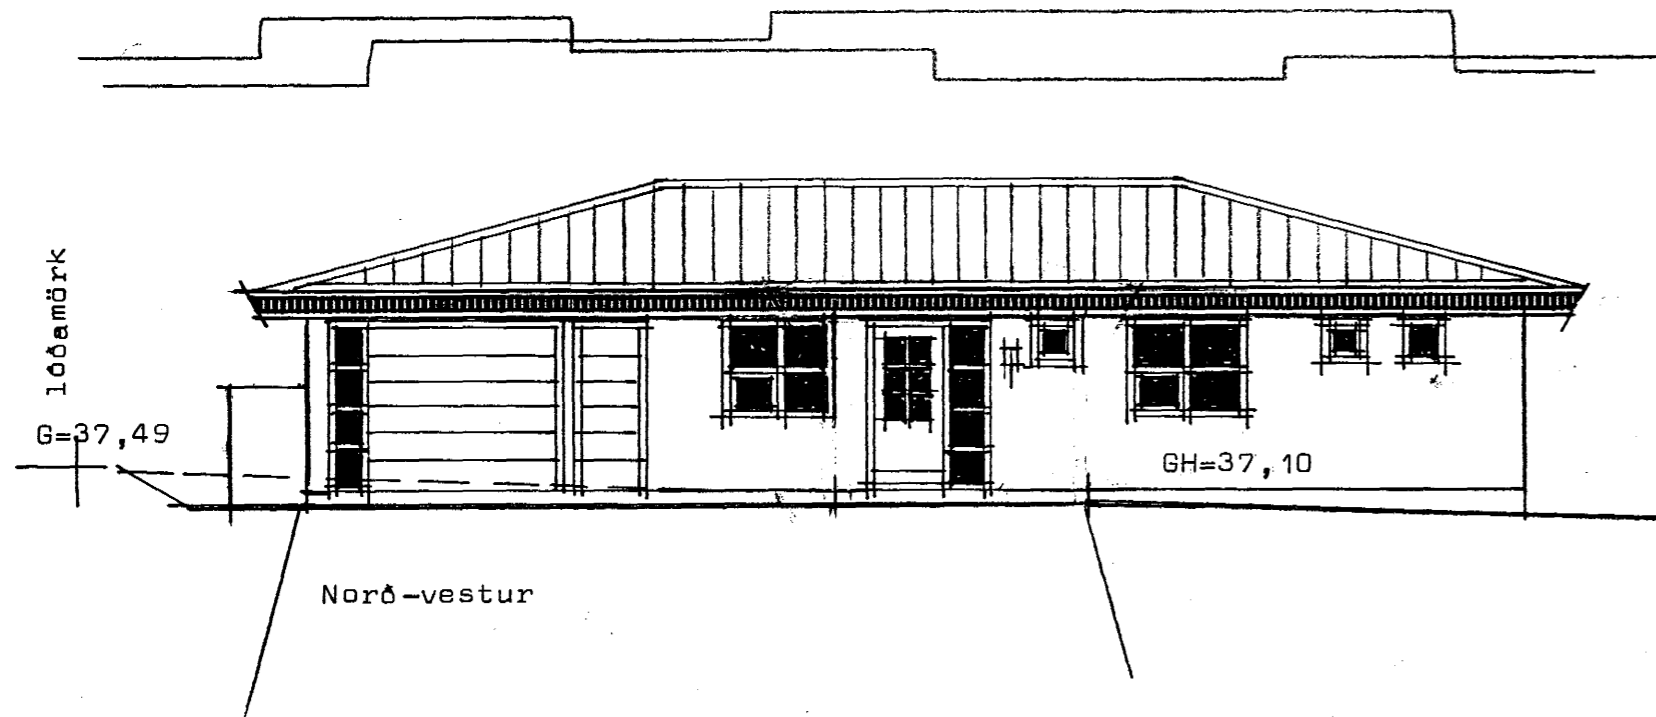

TEIKNISTOFAN HÁALEITI
HÁALEITISBRAUT 125 - 108 REYKJAVÍK
KT. 270738-4439 - SÍMI 553 6239 & 985 6132
Sigurður Guðmundsson

BYGGINGASTADUR	Lóuás 4 Hafnarfirði		
HEITI	Ótlitsmyndir		
ág 12 1999	MKV: 1:100	BREYTT	BLAD NR. 1.03
			VERK NR. 9912