


LÓUÁS 4 HAFNARFIRÐI




Samþykkt þann

07 JULI 2003

Byggingafulltrúinn í Hafnarfirði
F.h. Sigurbjartur Halldórsson

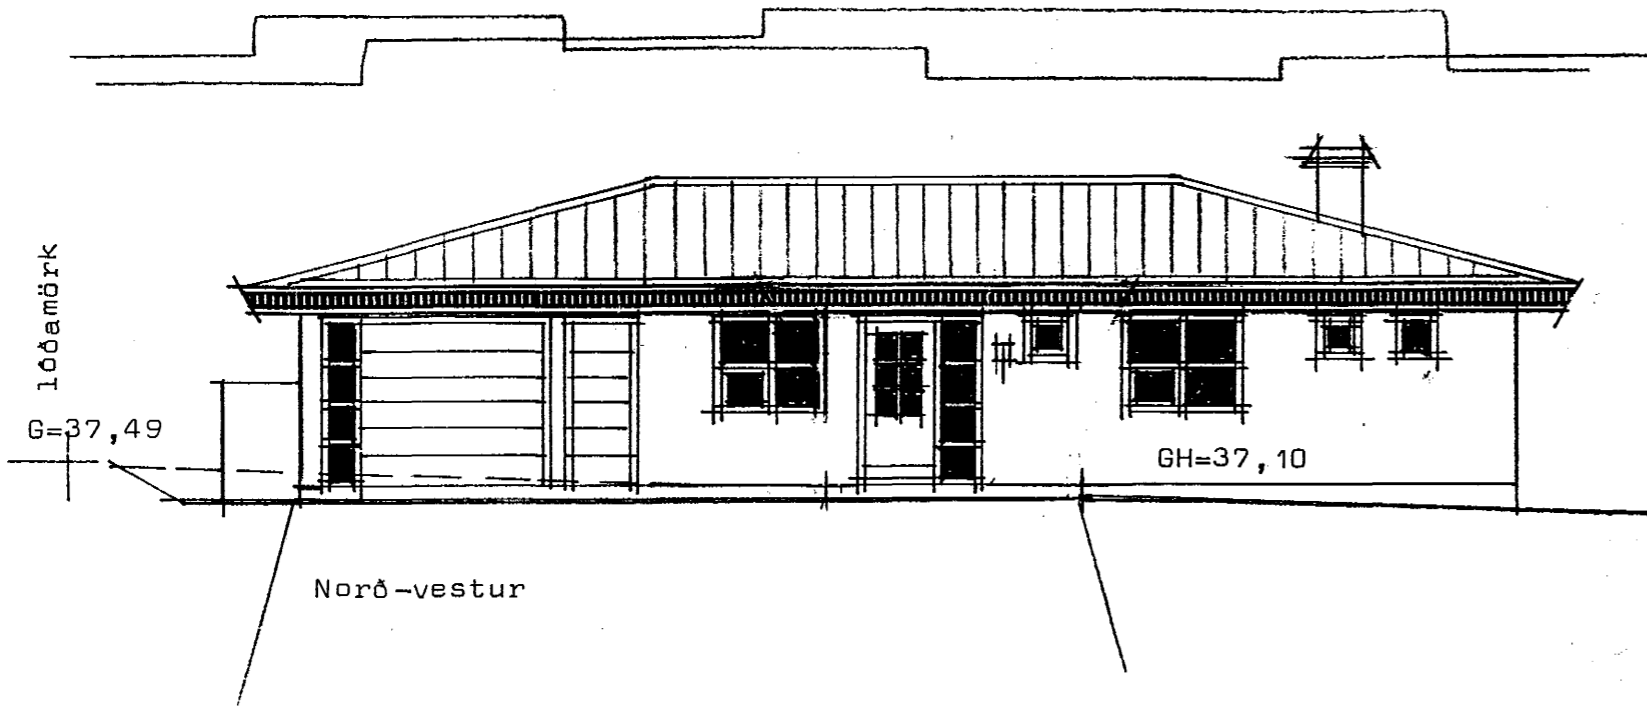

Lóuás

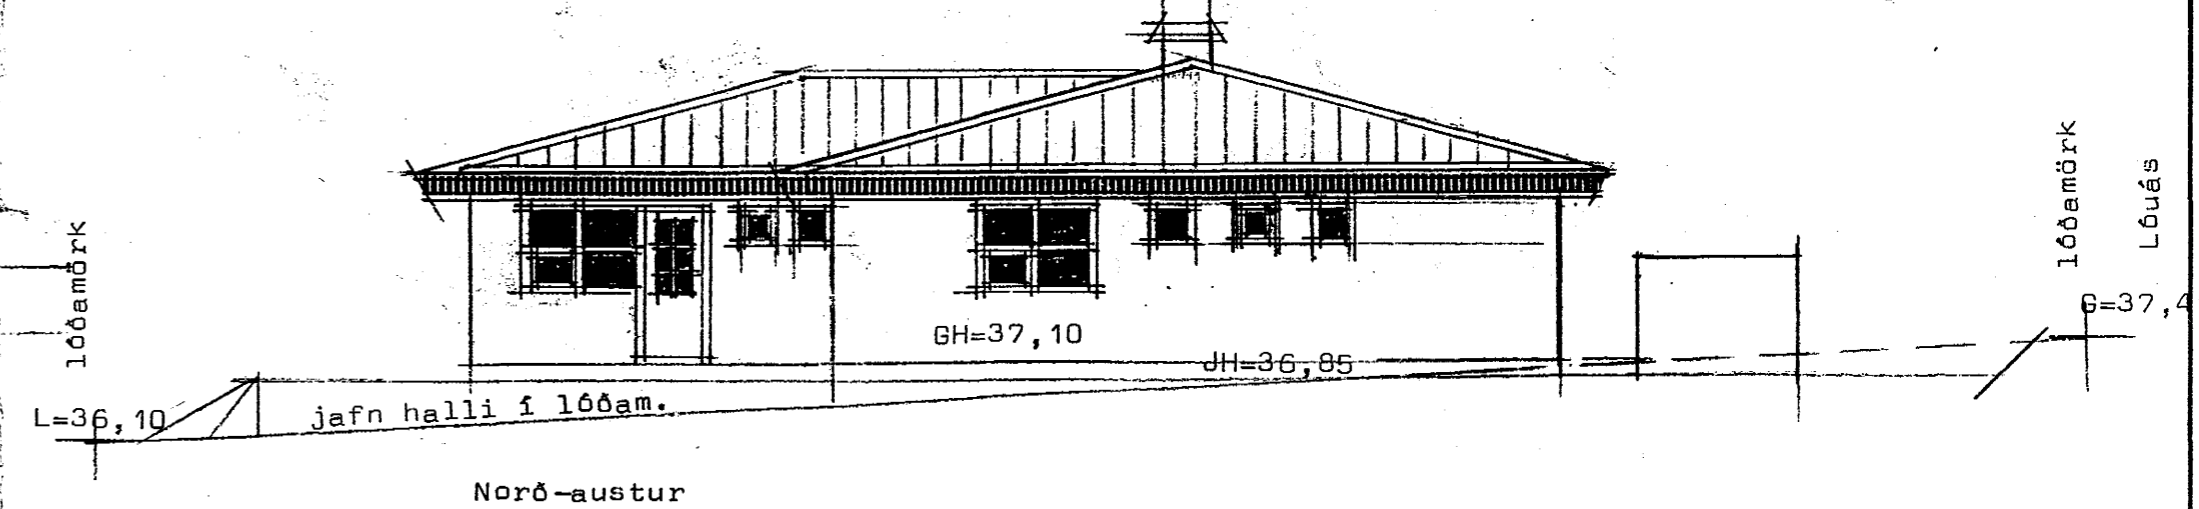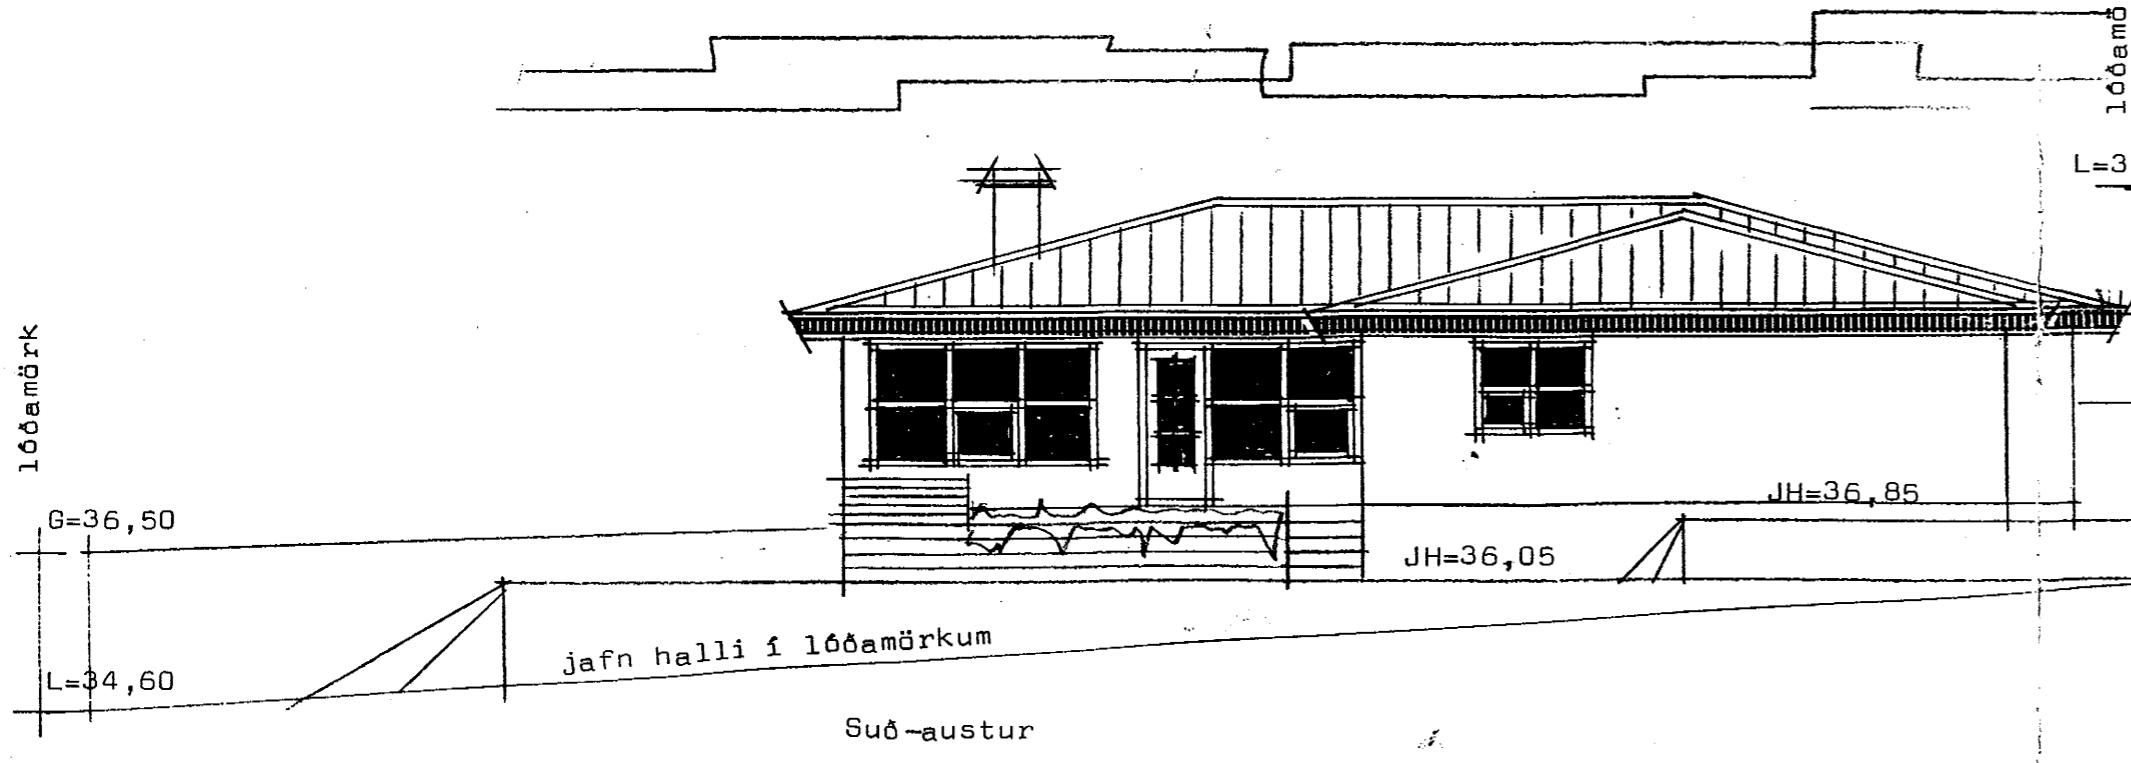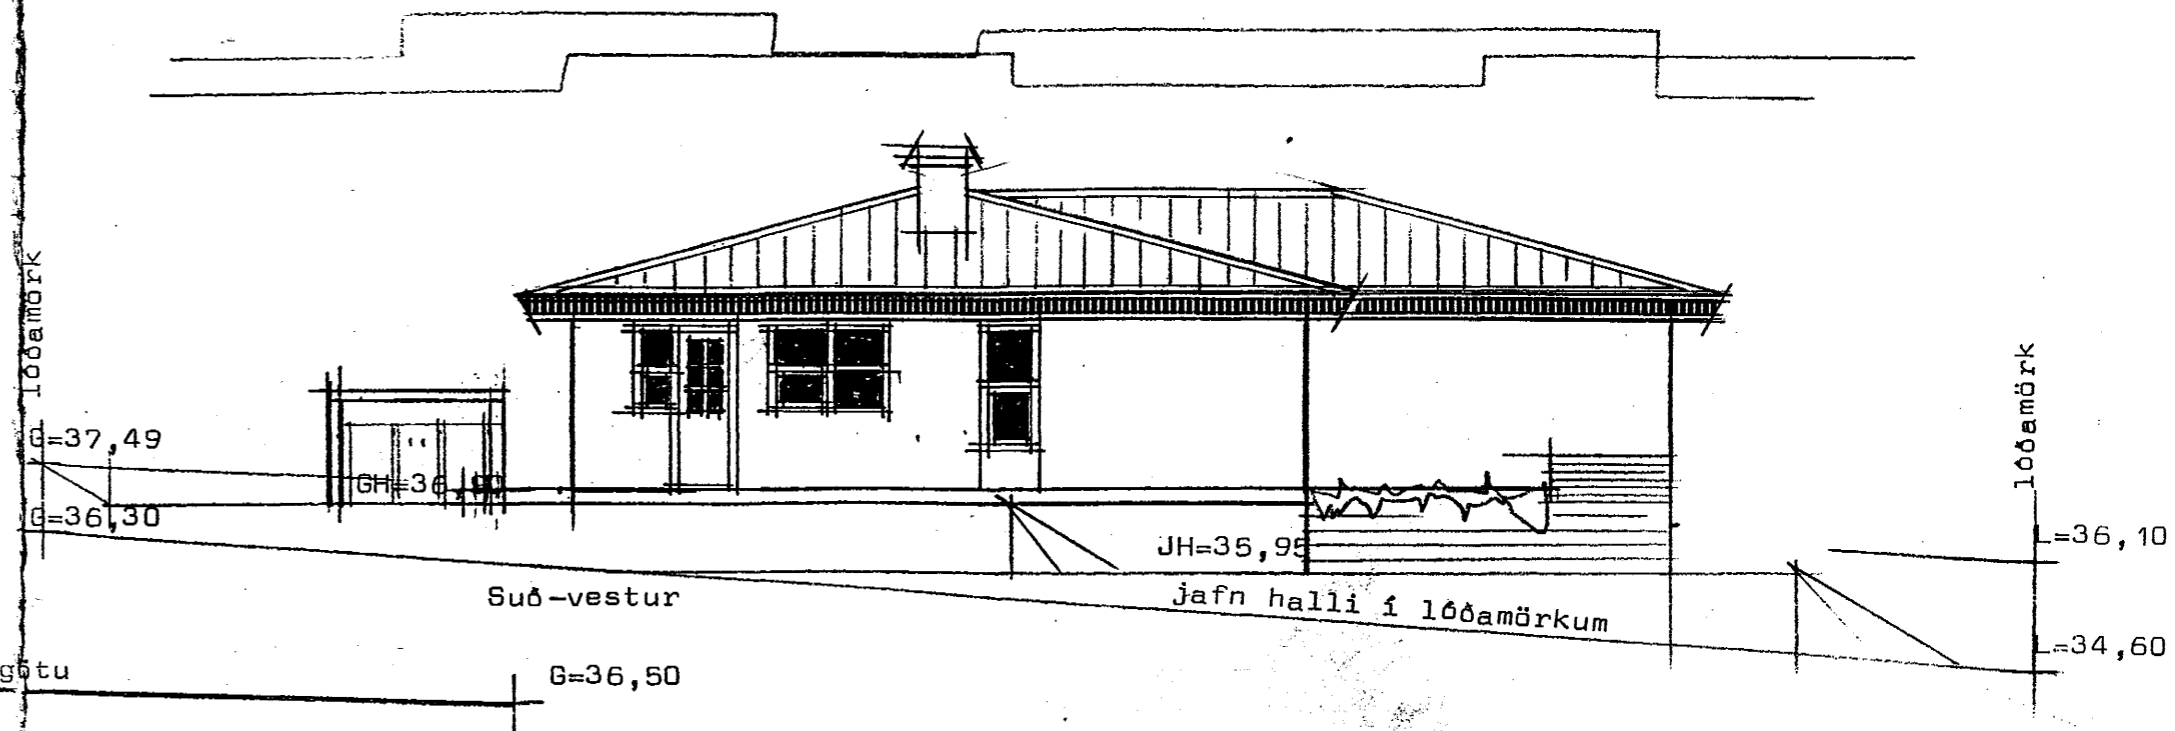

TEIKNISTOFAN HÁALEITI
HÁALEITISBRAUT 125 - 108 REYKJAVÍK
KT. 270738-4439 - SÍMI 553 6239 & 985 6132
Sigurður Guðmundsson

BYGGINGASTAÐUR	Lóuás 4 Hafnarfirði		
HEITI	Oftlitsmyndir		
ág 12 1999	MKV: 1:100	BREYTT 12/00 SG	BLAÐ NR. 1.03
			VERK NR. 9912