




ÚTLIT VESTUR 1:100

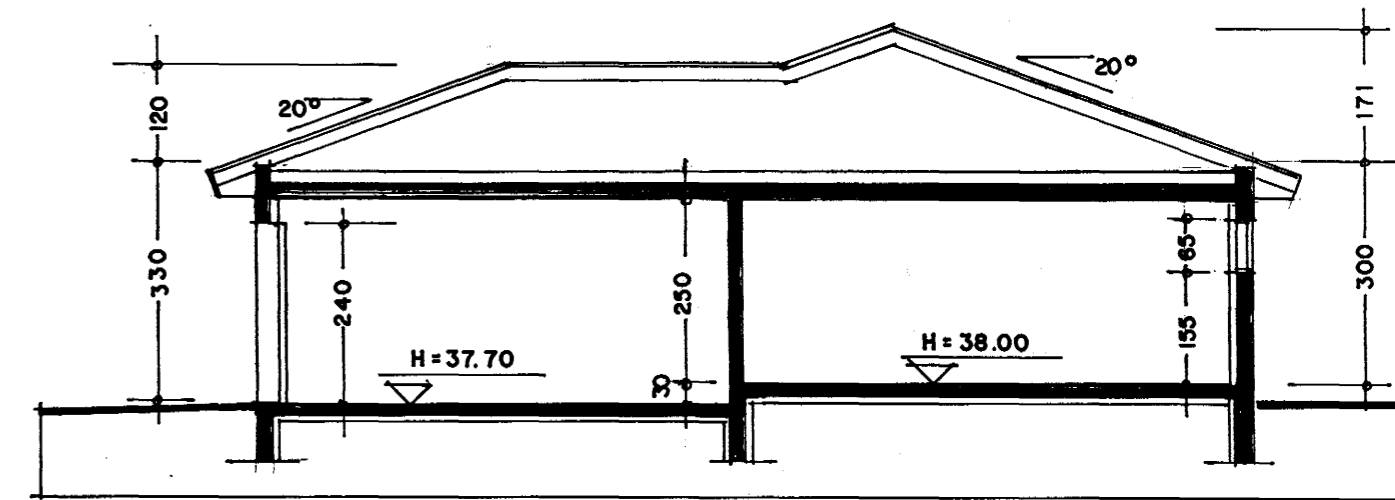

SNEIÐING A-A 1:100

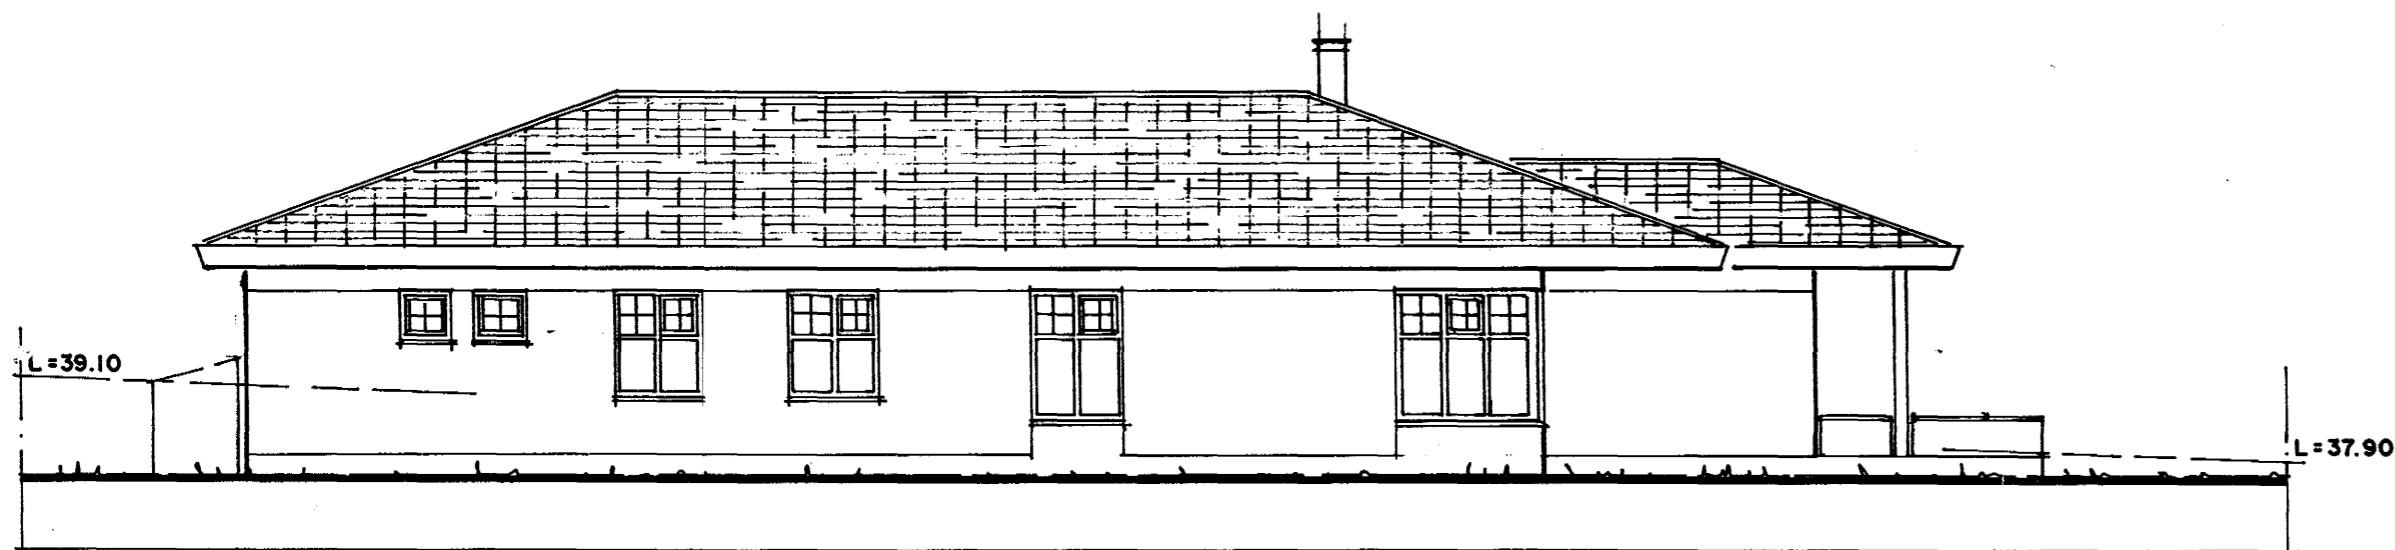


ÚTLIT NORÐUR 1:100

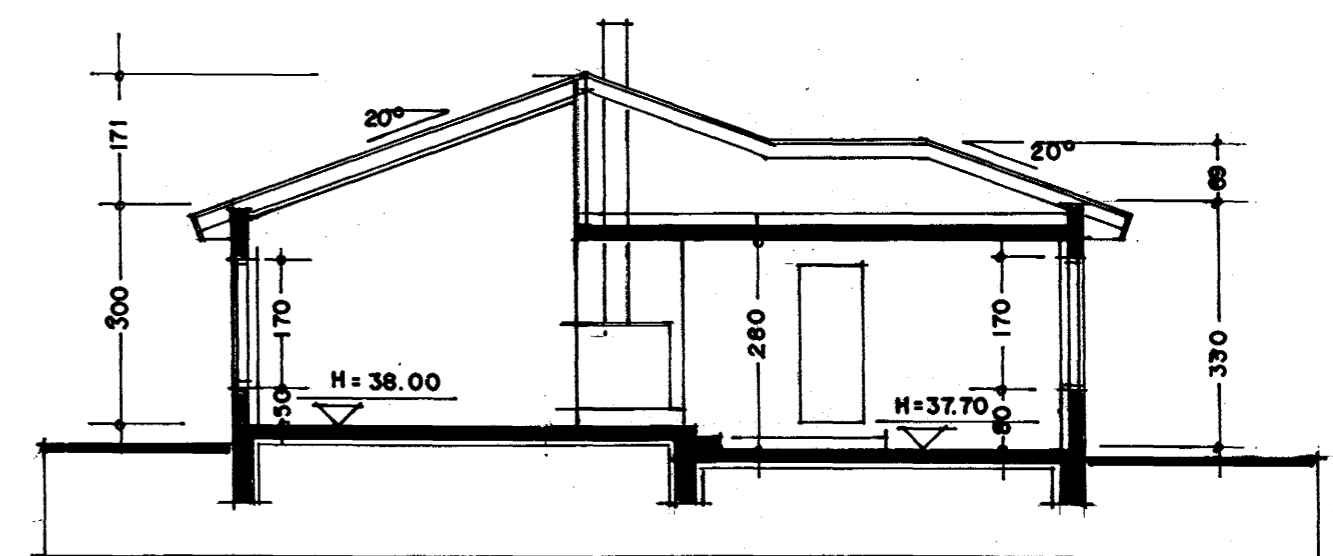

SNEIÐING B-B 1:100



ÚTLIT AUSTUR 1:100

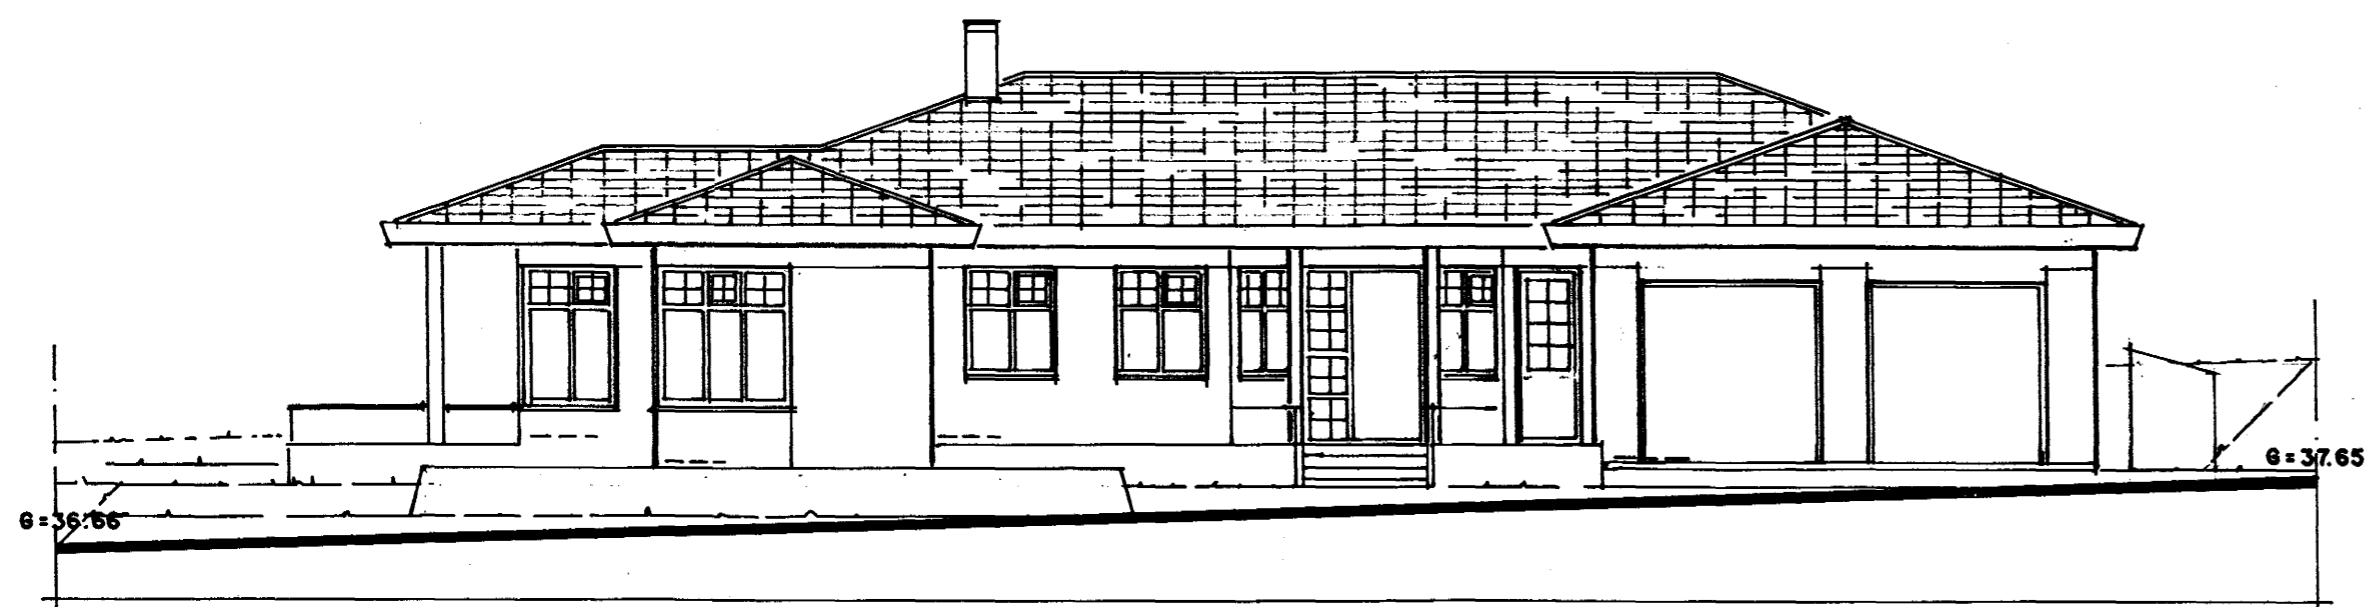

ÚTLIT SUÐUR 1:100

LÓUÁS 5 - HAFNARFIRÐI
 ÚTLIT, SNEIÐINGAR 1:100

SEPTEMBER 1999 A 02
 ARSELL VIGNISSON ARKITEKT
 STRANDGATA 26-28, HAFN. s. 555 28 50

OS. b. *Arnell Vignisson*