




SNID-A 1:20
(Í ÚTVEGG OG PL. MILLI GL.)

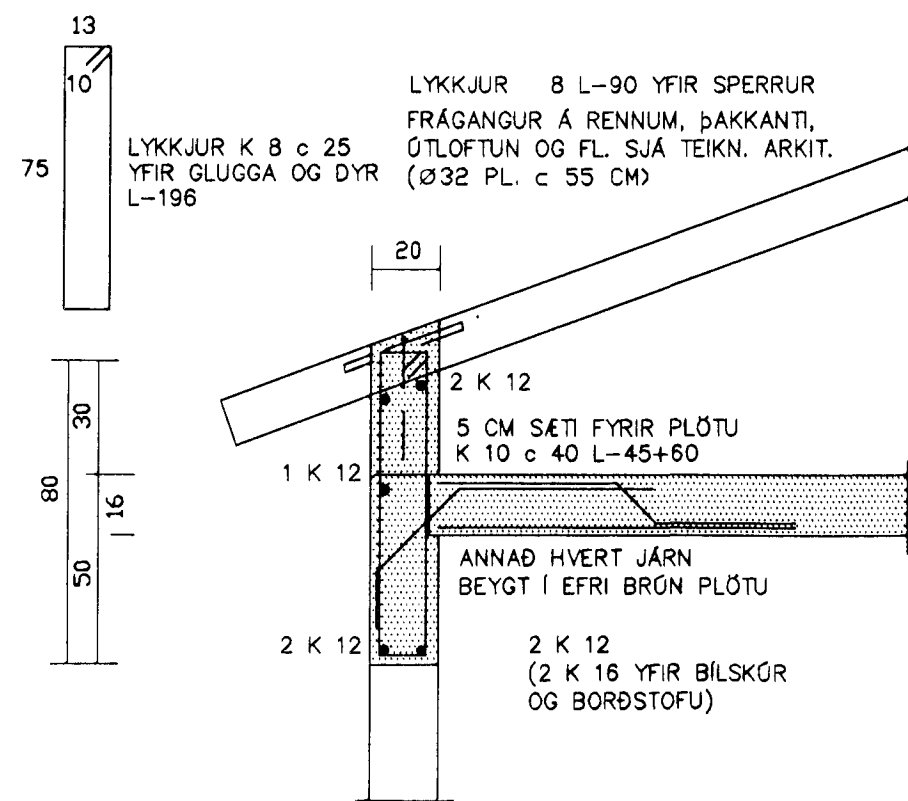


SNID-B 1:20
(Í ÚTVEGG OG PL. YFIR GL.)

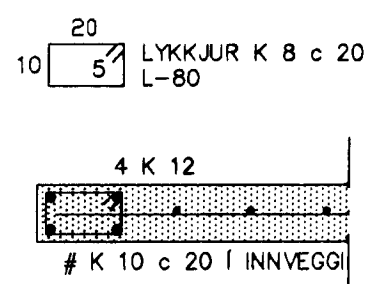


SÚLA S-2 1:20

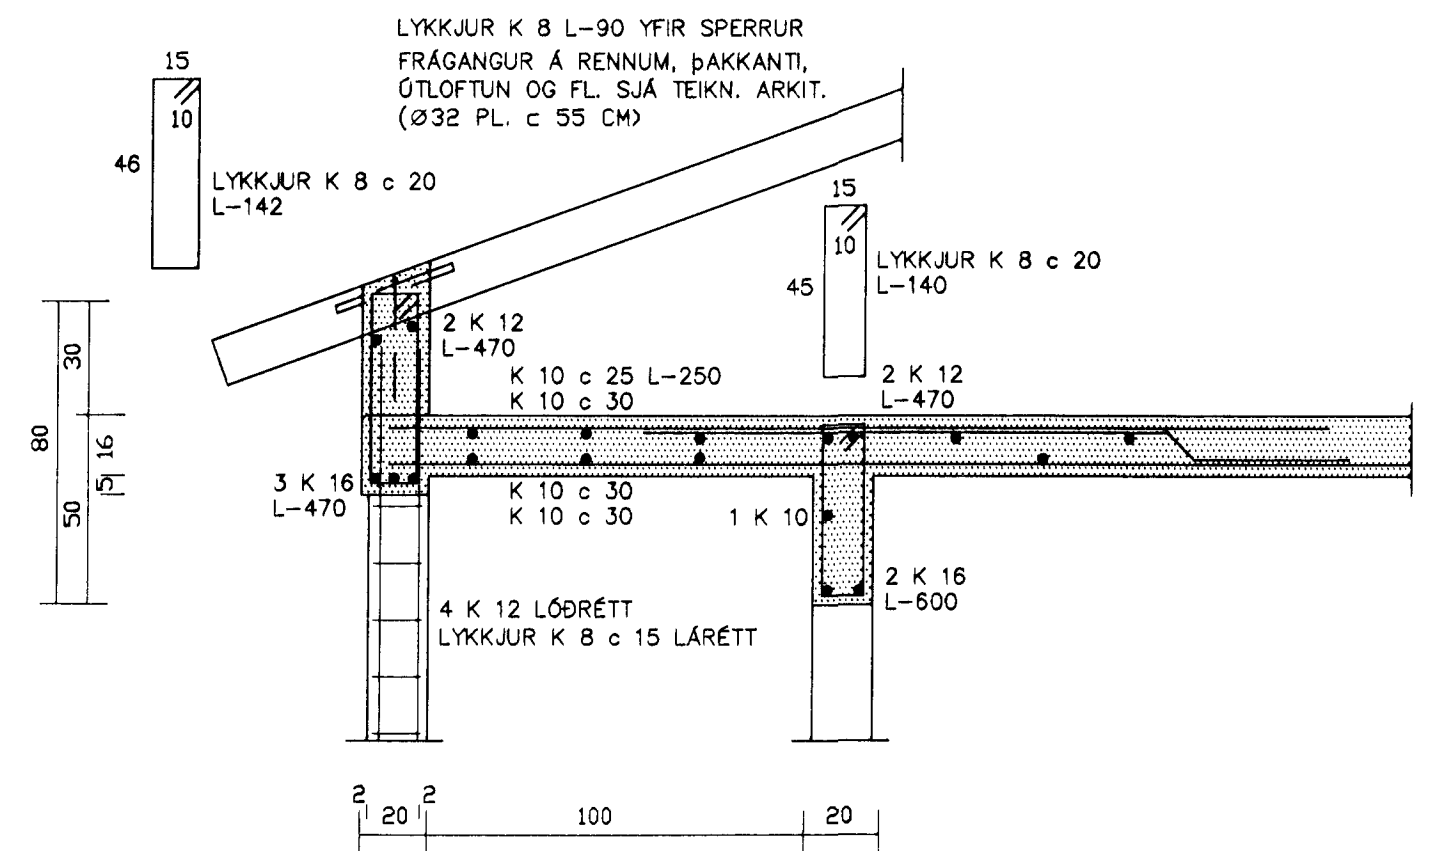

SNID-C 1:20

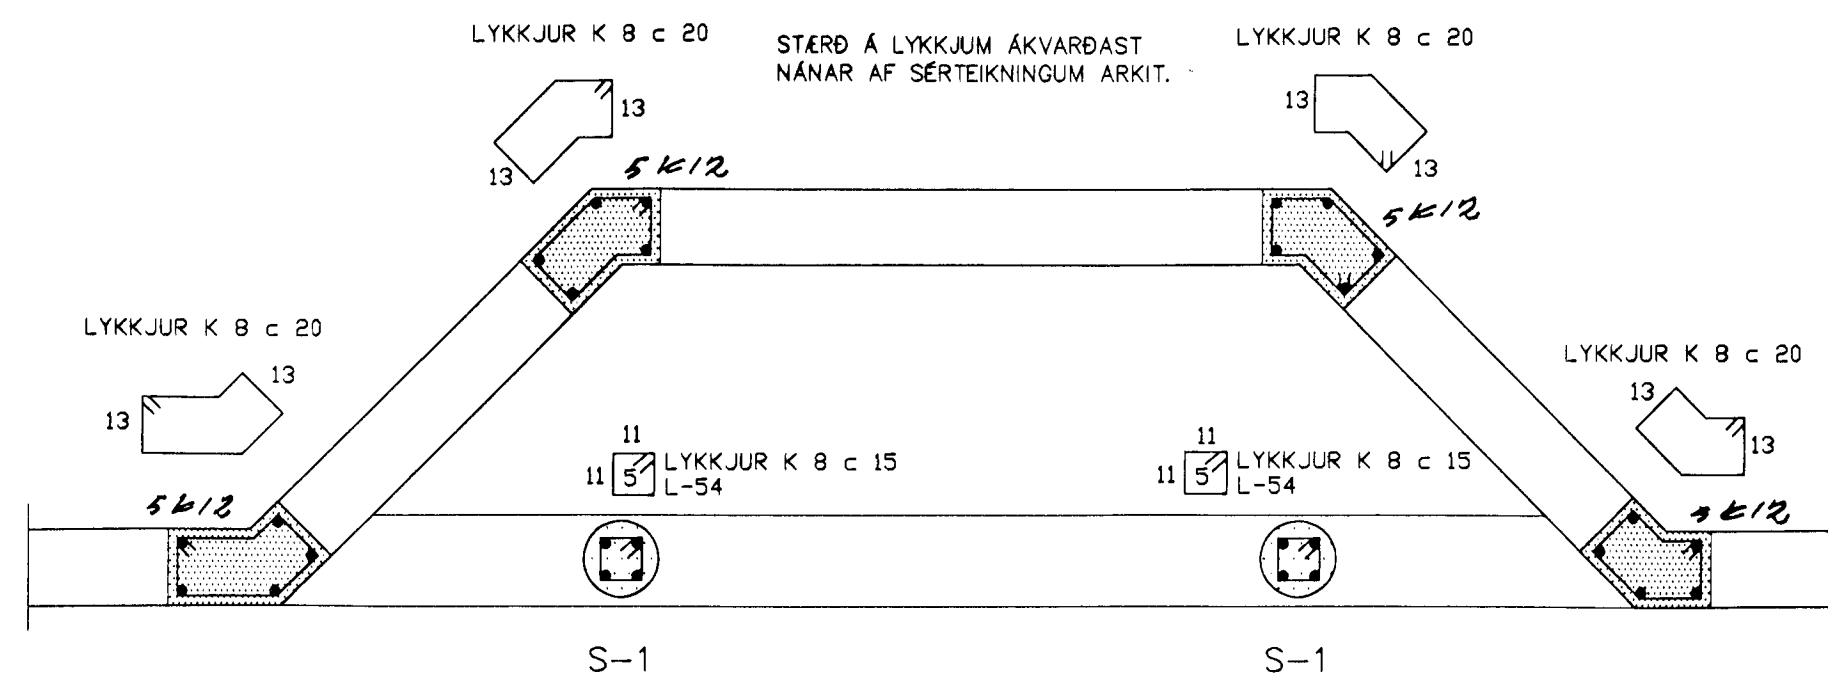

SÚLUR VIÐ AÐALINGGANG 1:20

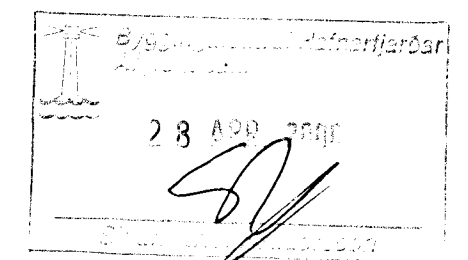

| | | |
|---------------------------------------|------------|--|
| STEINGRÍMUR TH ÞORLEIFSSON, MTFI | | Sími: 553-2244 |
| TEIKNISTOFA - ÁRMÚLA 5, 108 REYKJAVÍK | | |
| FAX: 568-9191 | | KT: 270432-4099 |
| NETFANG: born@islandia.is | | |
| Verk: | LÓUÁS 5 | HAFNARFIRÐI |
| Mál: | 1:20 | JÁRNBENT STEINSTEYPA -SÚLUR OG SNIÐ |
| Dags: | APRÍL 2000 | |
| Blað: | 13 | |
| <i>Steingrímur Th. Þorleifsson</i> | | |