


AUSTUR

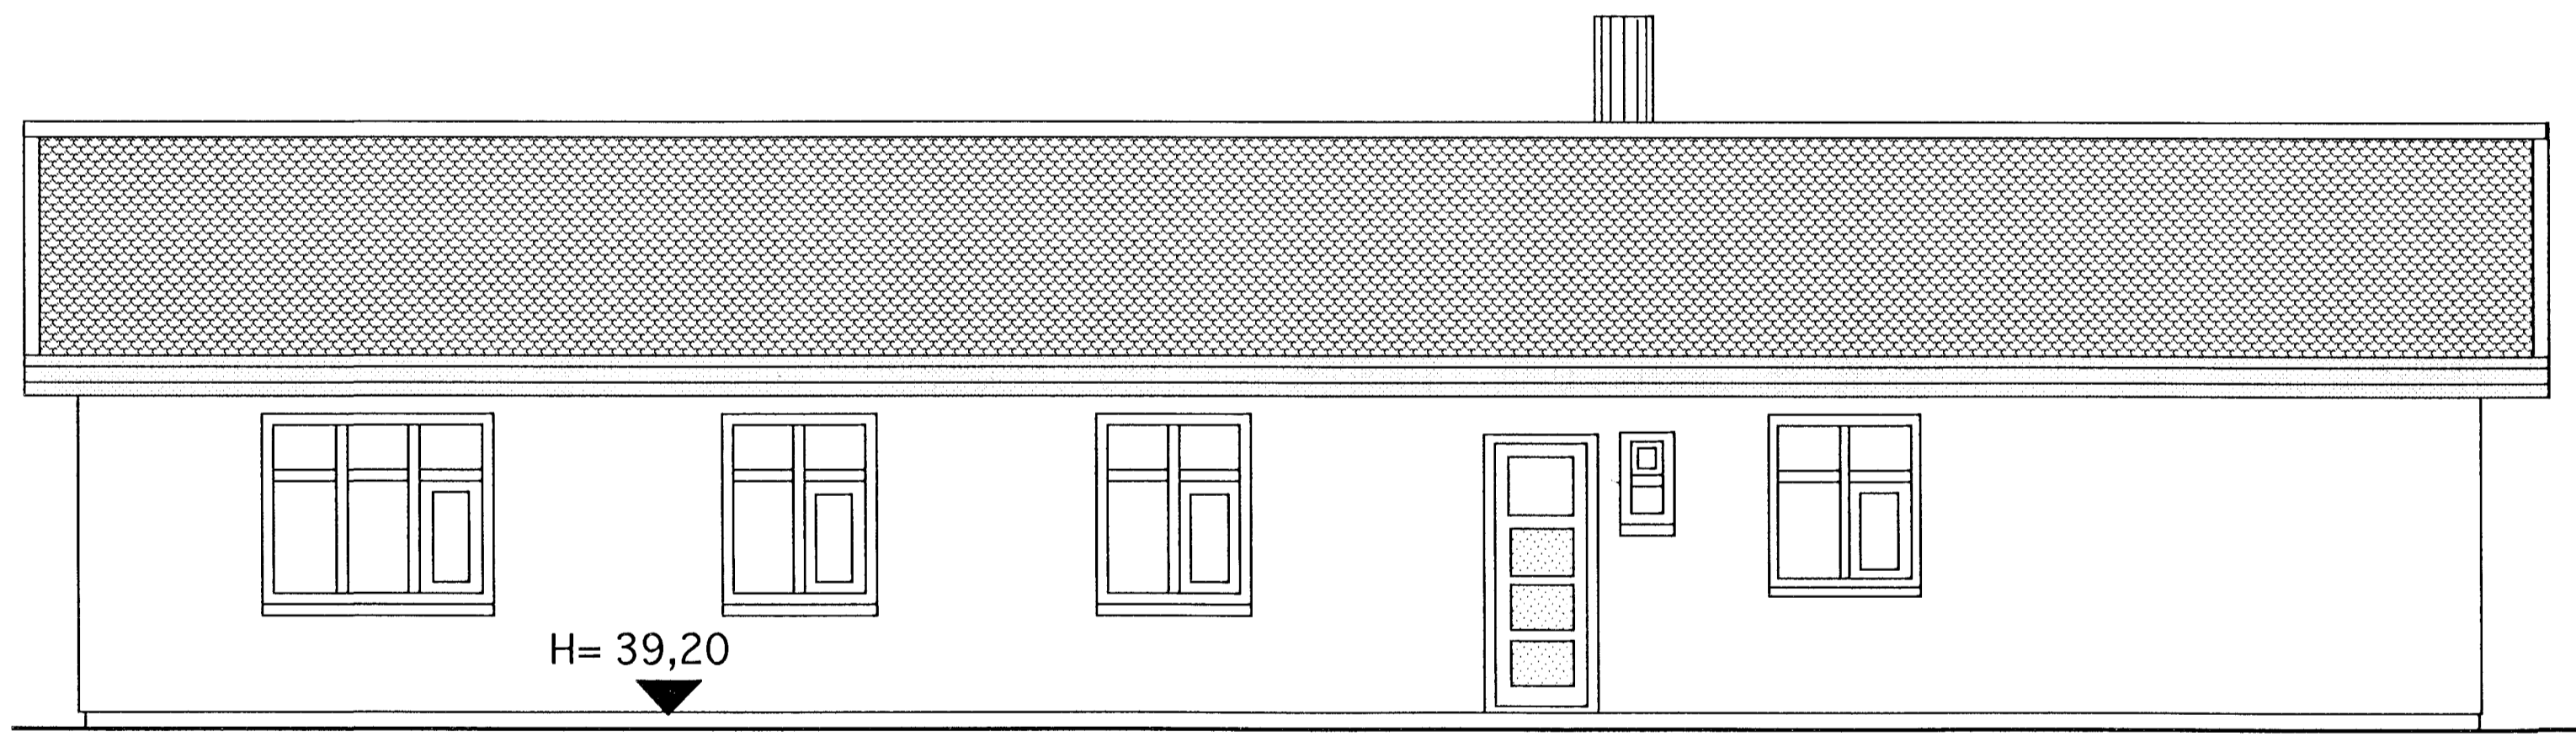

NORÐUR

Byggingarritun Hálfarfarðar
Algrætt þann
01 817 1859
[Signature]
Sigurbjartur Halldórsson

TEIKNISTOFAN  KVARDI	Verkefni	LÓUÁS 7 HAFNARFIRDI
	Heiti	ÚTLITSMYNDIR
kvarði	1:50	verk.nr
dags.	SEPT. 99"	dags br.
hönnun	G.G.	teikn nr
teikn	G.G.	V-7

Hringbraut 220 Hafnarfjörður.
S. 555 2020 FAX 555 2021
[Signature]