

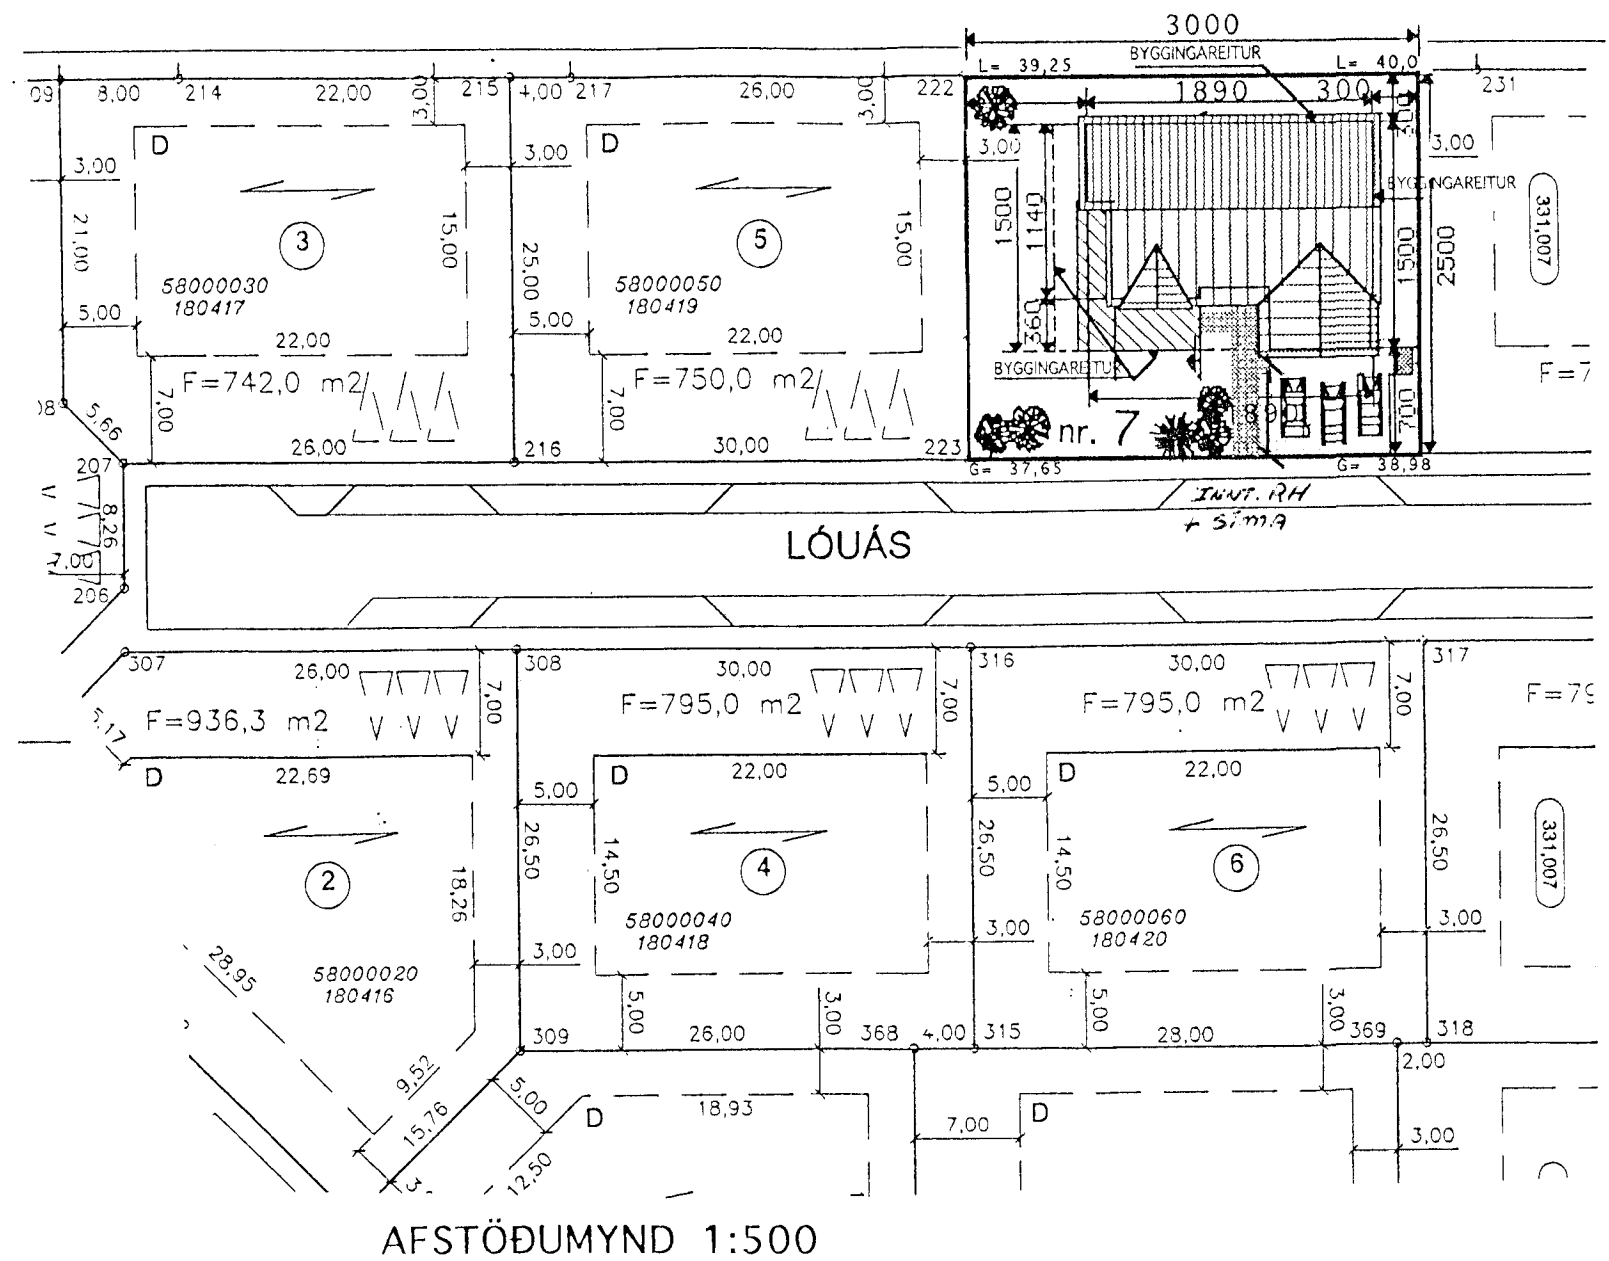



ADALTAFLA

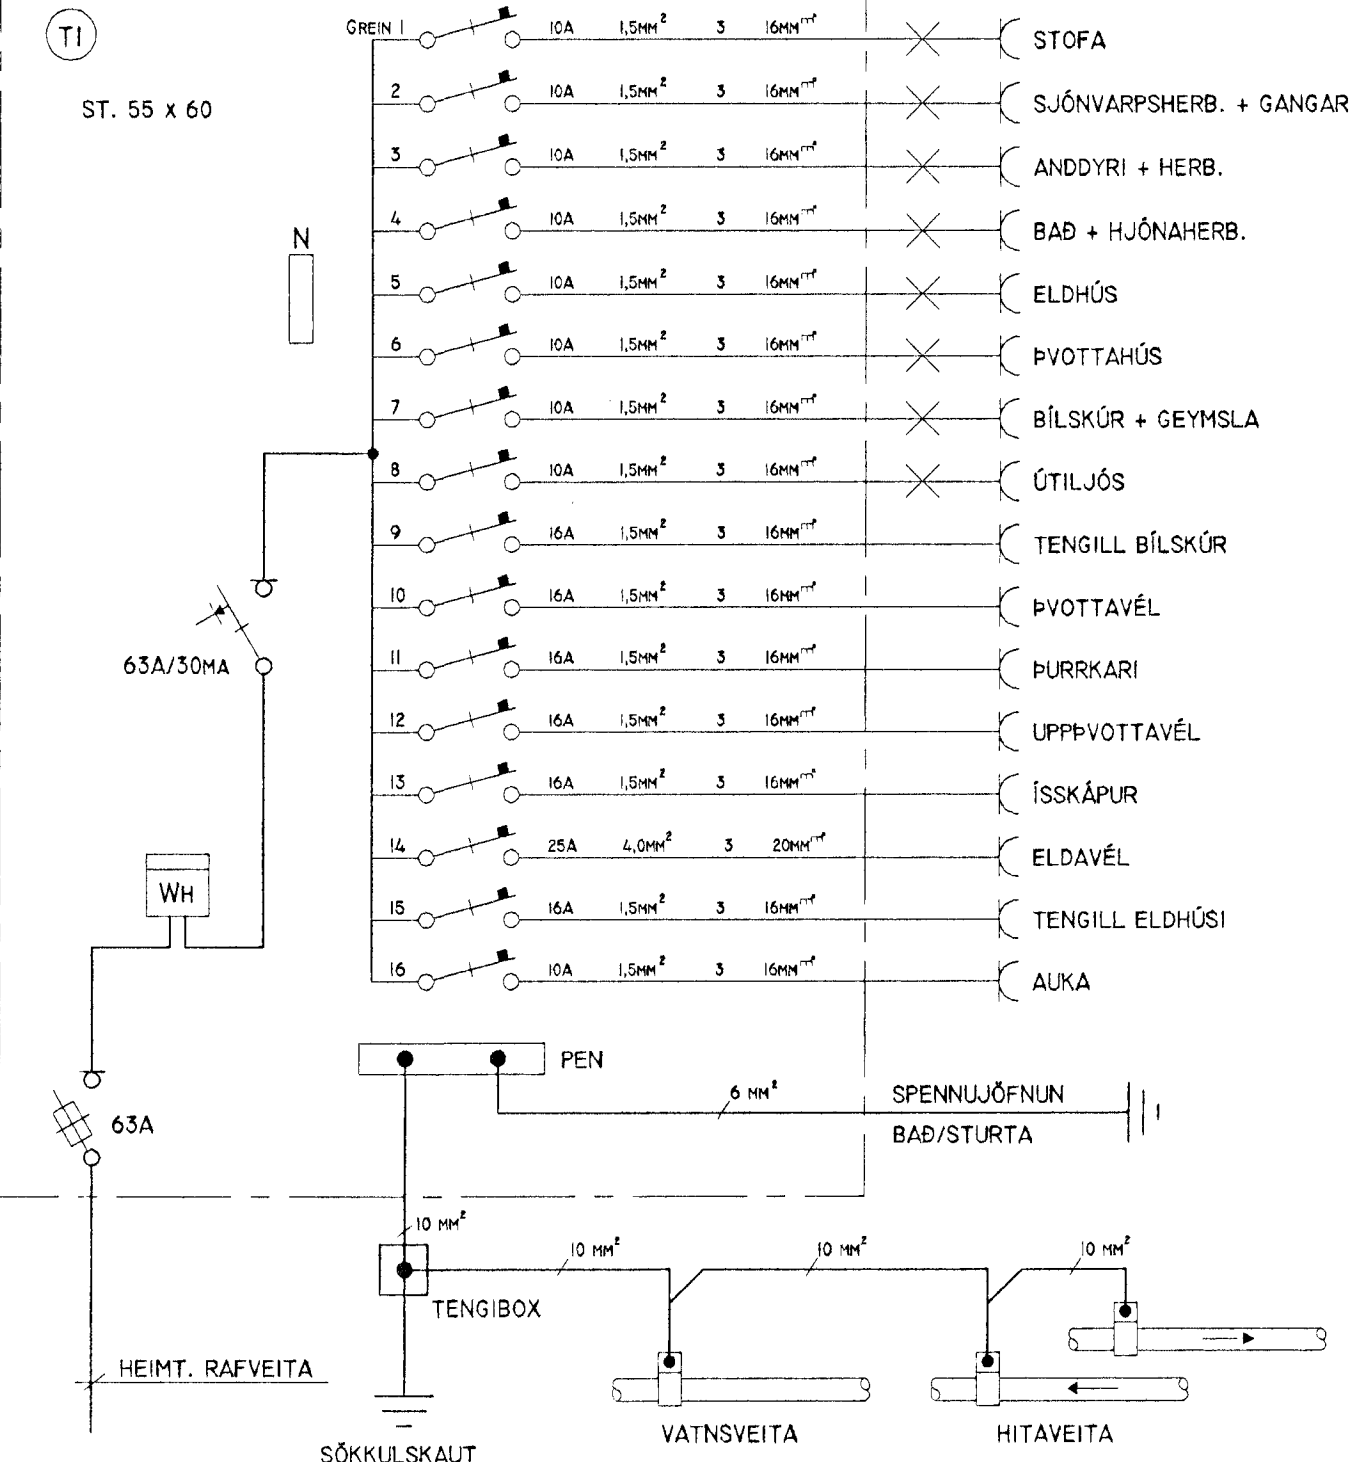

AFSTÖÐUMYND 1:500

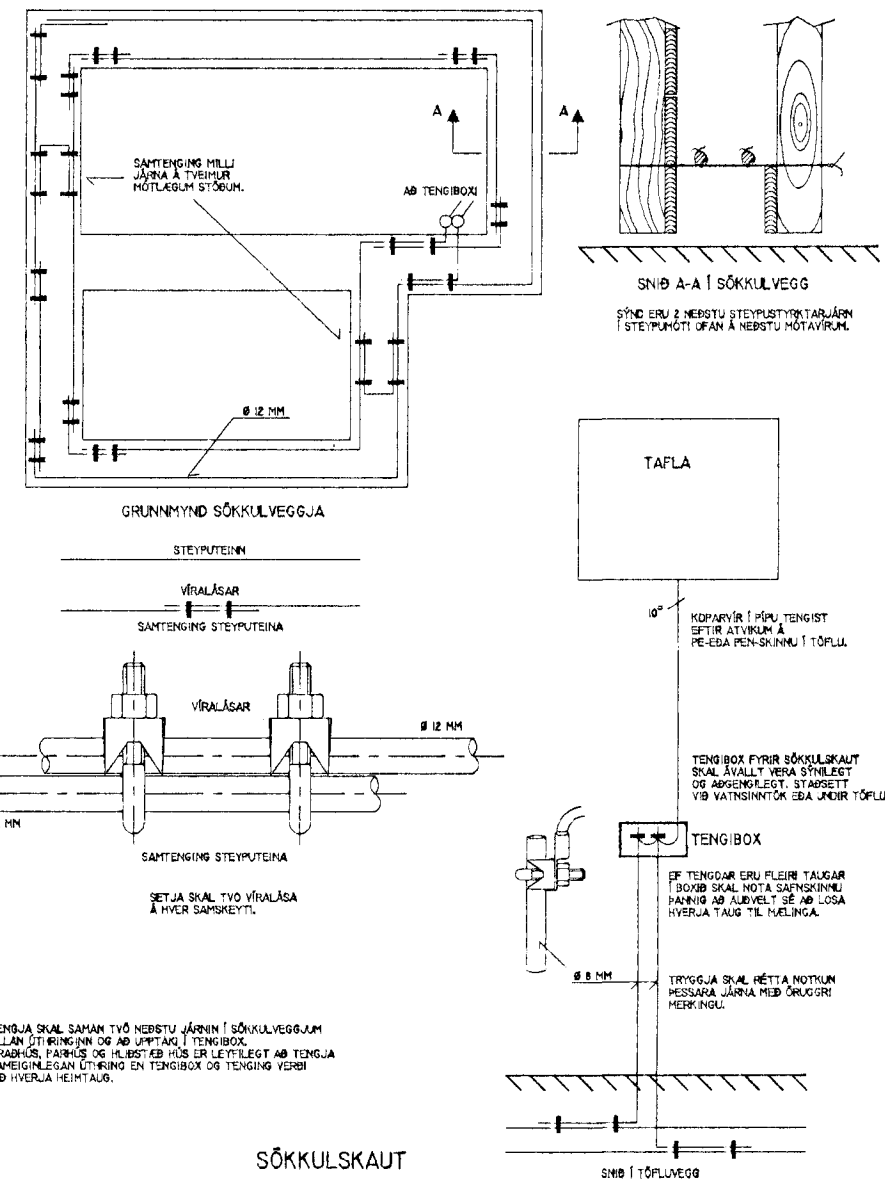

SOKKULSKAUT

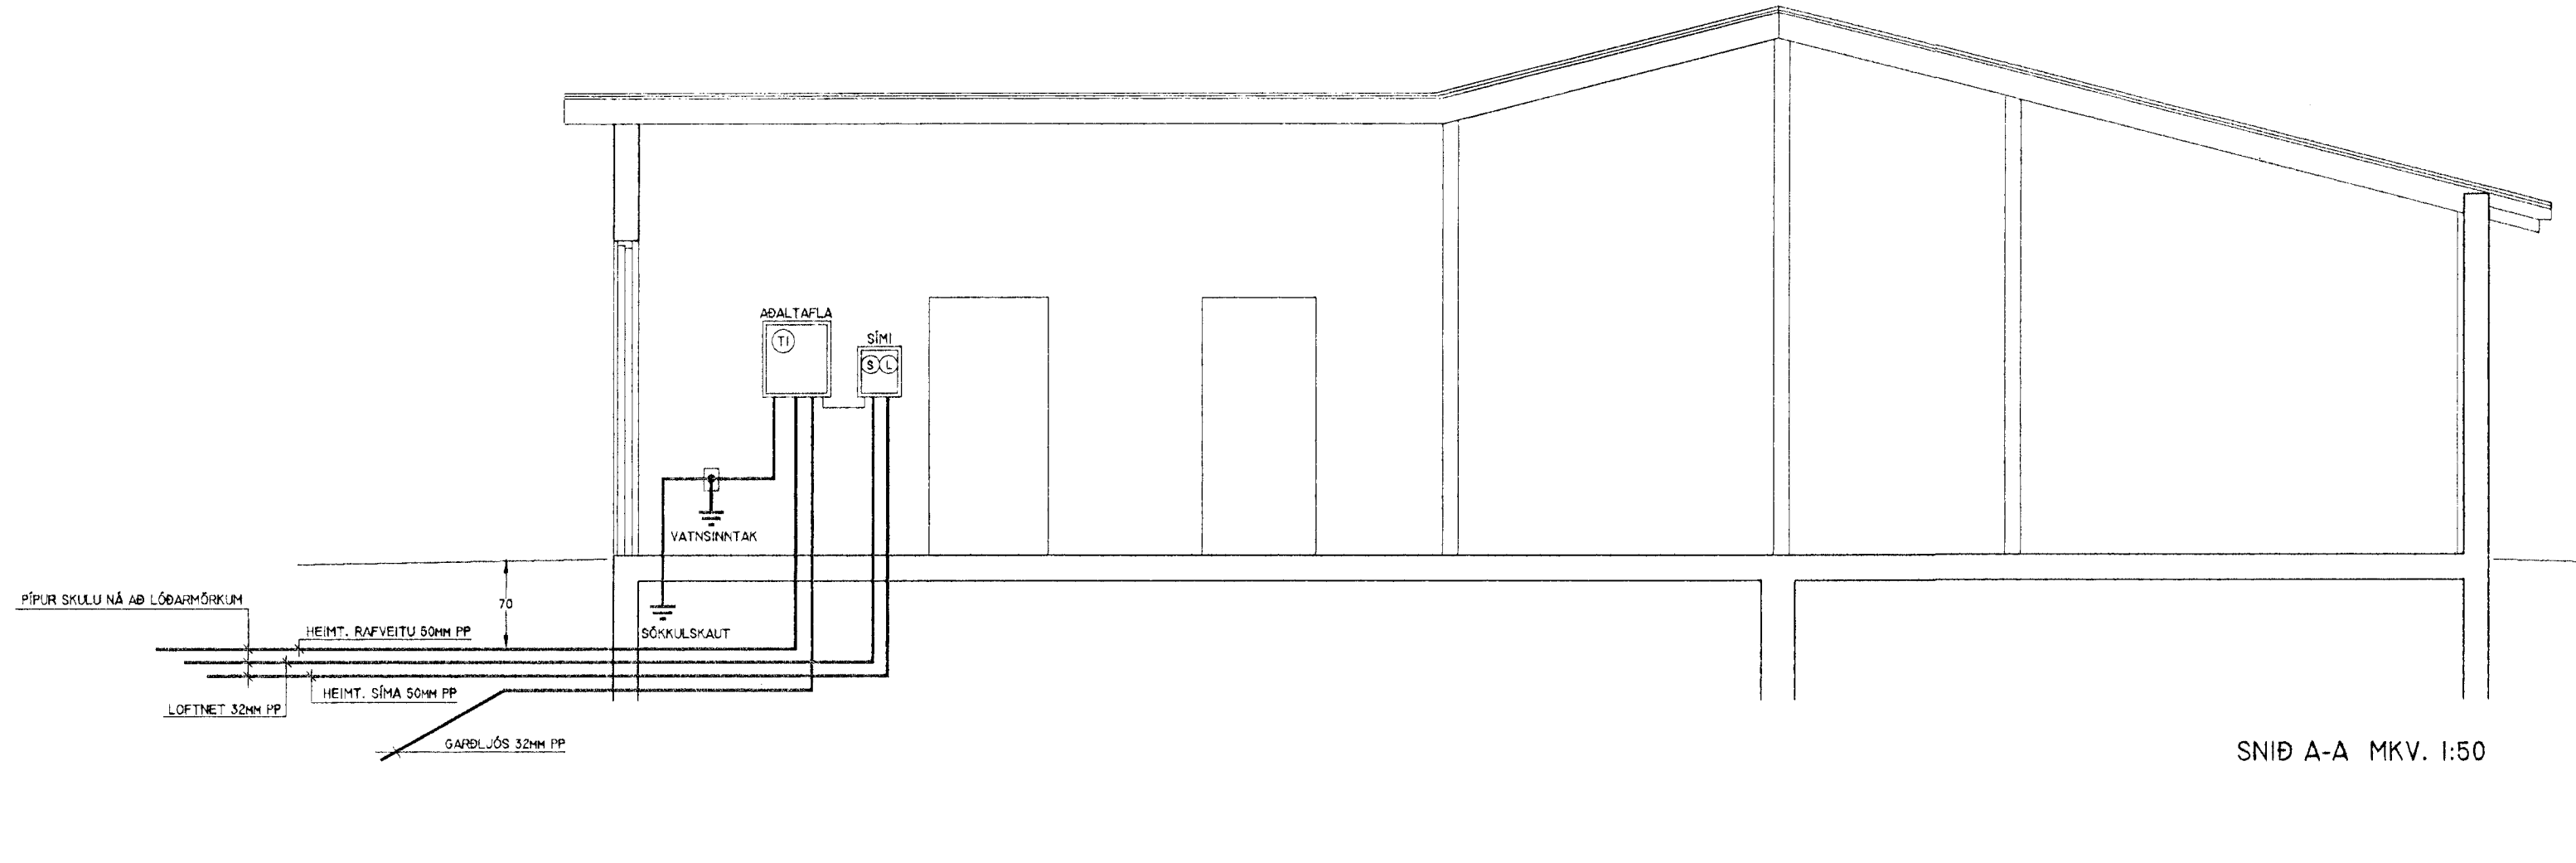

SNID A-A MKV. 1:50

DAGS.	29.09.1999	SIBA NR.	2 AF 2	HANNAÐ	HKE	VERKEFNI	LÓUÁS 7, HAFNARFIRÐI
TEIKN. NR.	AR-02	TÖLVUHEITI		TEIKNAD	PHS	RAFLÖGN	HEIMTAUGARTEIKNING
VERKHLUTI		BREYTING A		YFIRFARIB	HKE		
MKV.	1:50 OG 1:500	BREYTING B					