



ÚTLIT SUÐ-VESTUR 1:50

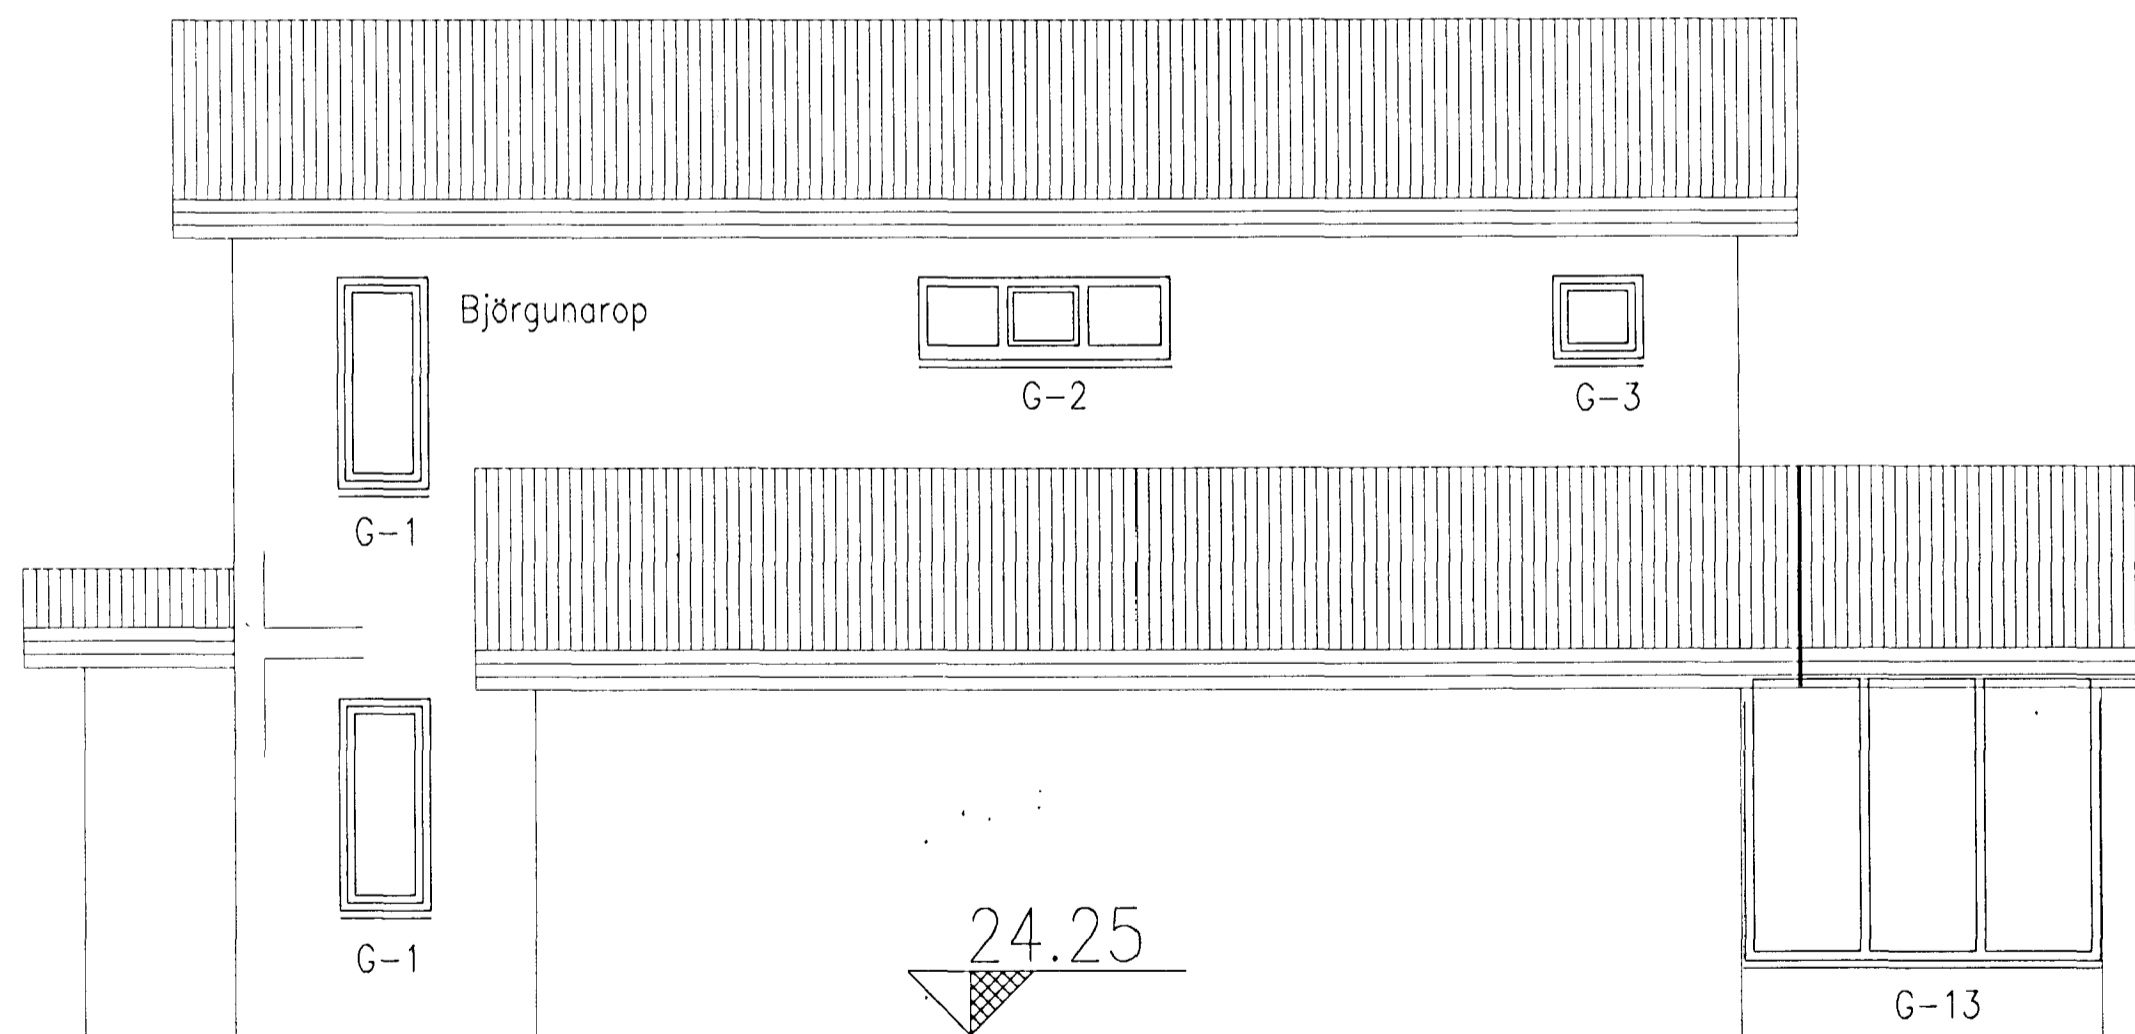

ÚTLIT NORÐ-AUSTUR 1:50

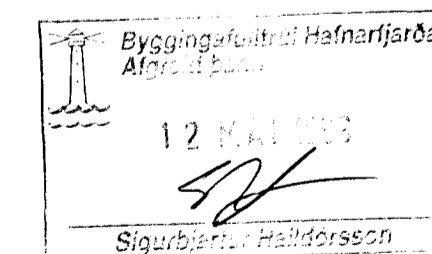

Handwritten signatures and initials.

LÓUHRAUN 1	HAFNARFIRÐI	ARKITEKTASTOFA FINNS BJÖRGVINSSONAR OG HILMARS ÞÓRS BJÖRNSSONAR BERGSTADASTRÆTI 10 101 REYKJAVÍK SÍMI 551 1460 FAX 562 4505 arkitekt@shoif.is
ÚTLIT TIL SUÐ-VESTUR OG NORÐ-AUSTUR	MÁLKV.: 1:50	DAGS.: 07.05.1999
		2.05