


ÚTLIT SUÐ-AUSTUR 1:50

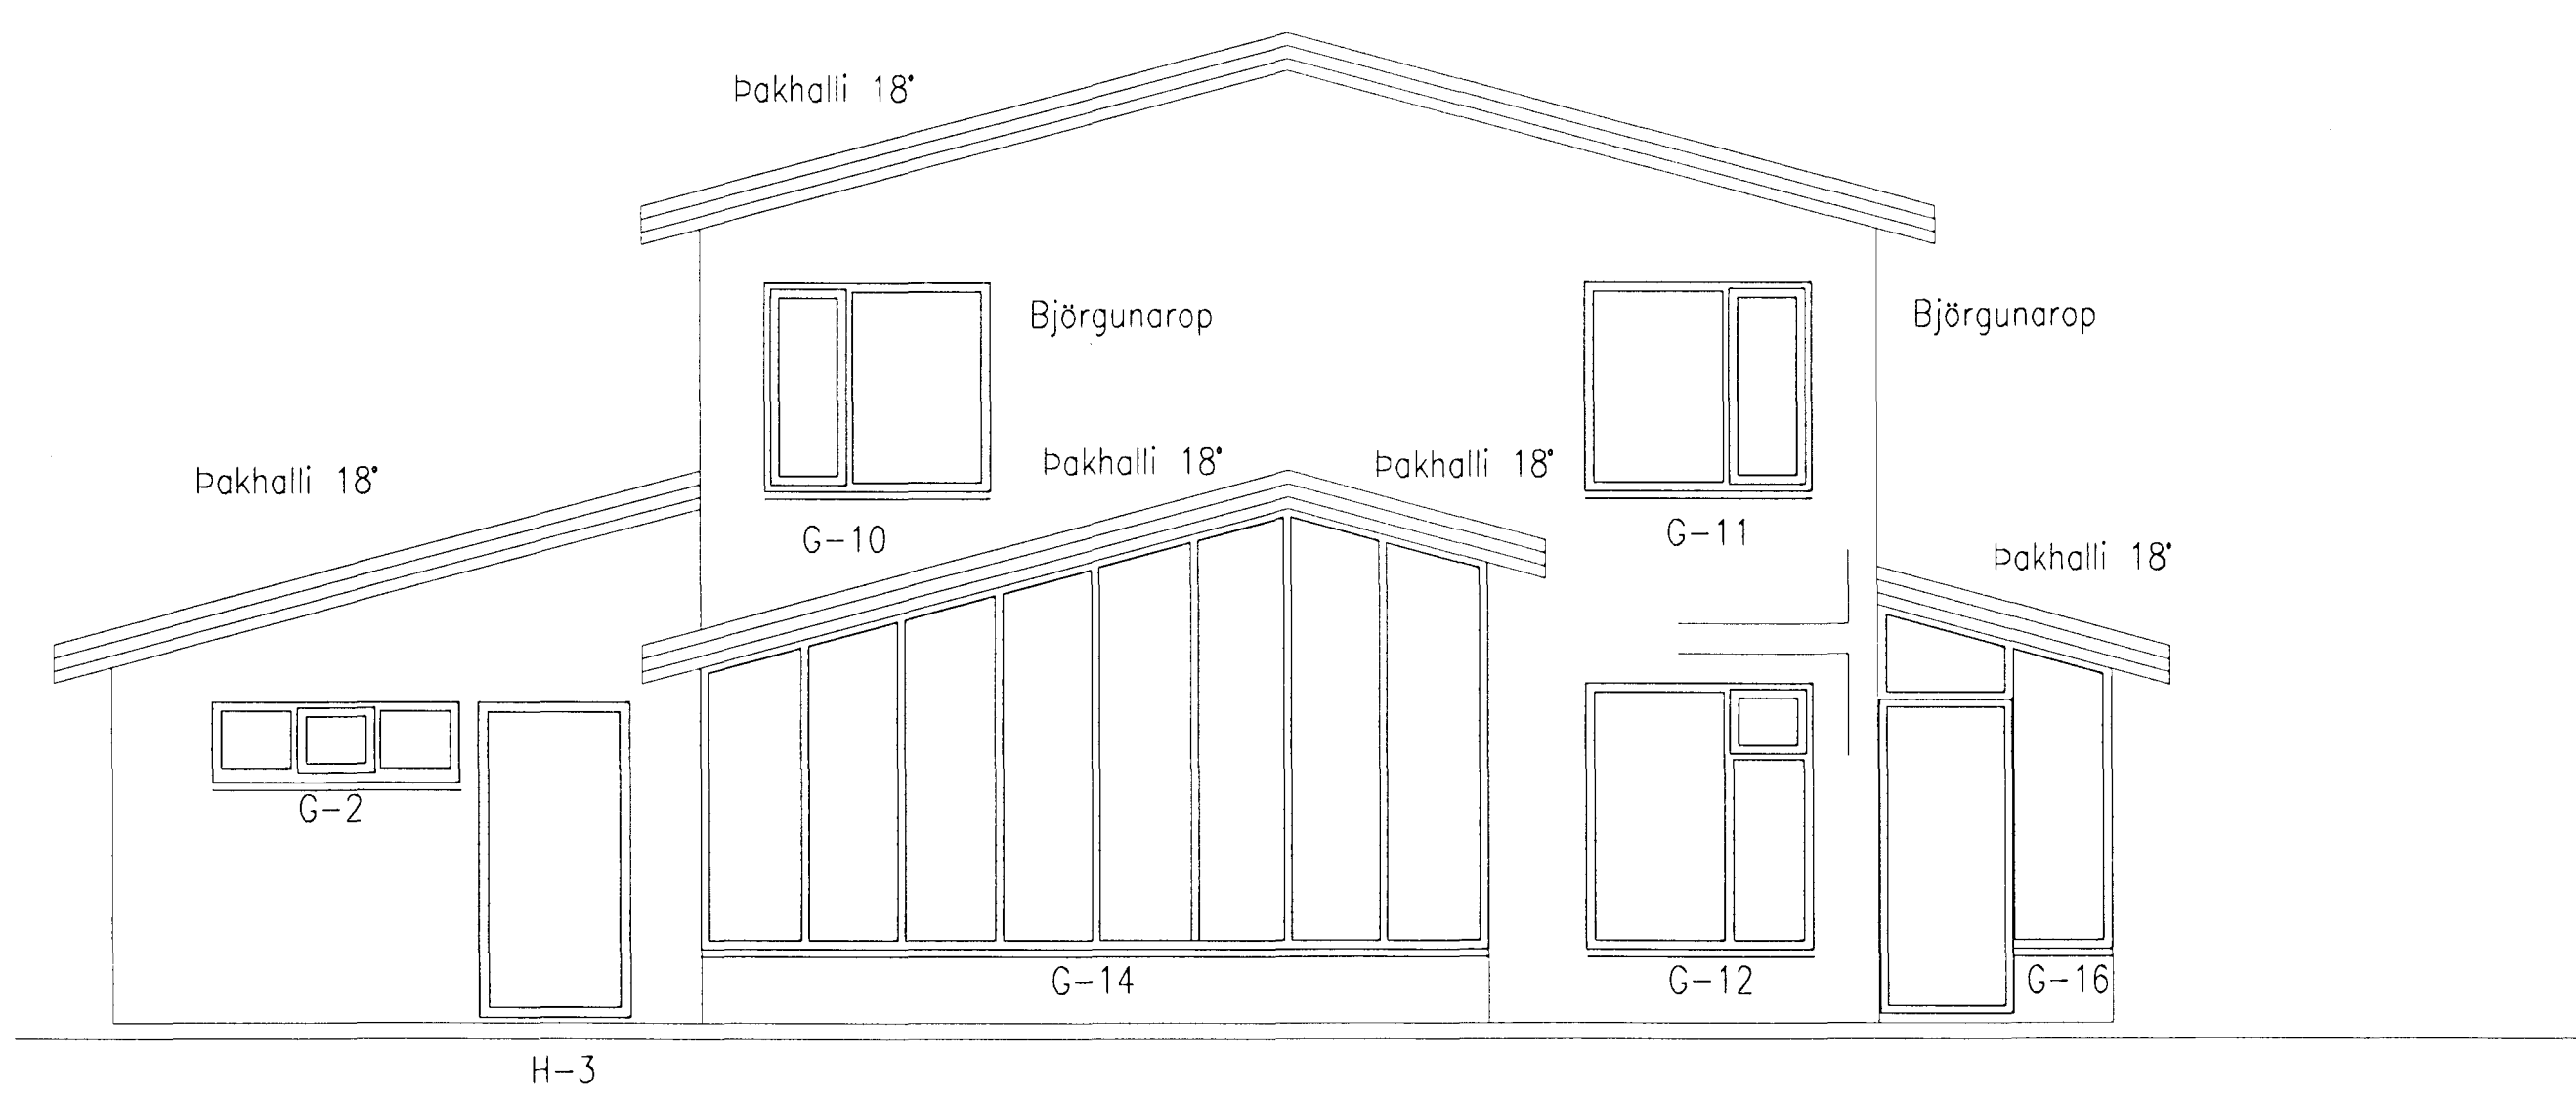

ÚTLIT NORÐ- VESTUR 1:50

Byggingelvitni af Hafnarfirðar  
Afgreitt þann  
12 MAÍ 2000  
Sigurbjartur Halldórsson

*Handwritten signatures: Selp and Lucretia*

LÓUHRAUN 1	HAFNARFIRÐI	
ÚTLIT TIL SUÐ-AUSTUR OG NORÐ-VESTUR		
MALKV: 1:50	DAGS: 07.05.1999	2.06
ARKITEKTASTOFA FINNS BJÖRGVINSSONAR OG HILMARS ÞÓRS BJÖRNSSONAR BERGSTAÐASTR. 10 101 REYKJAVÍK SÍMI 551 1460 FAK 562 4505 arkitekt@shof.is		