
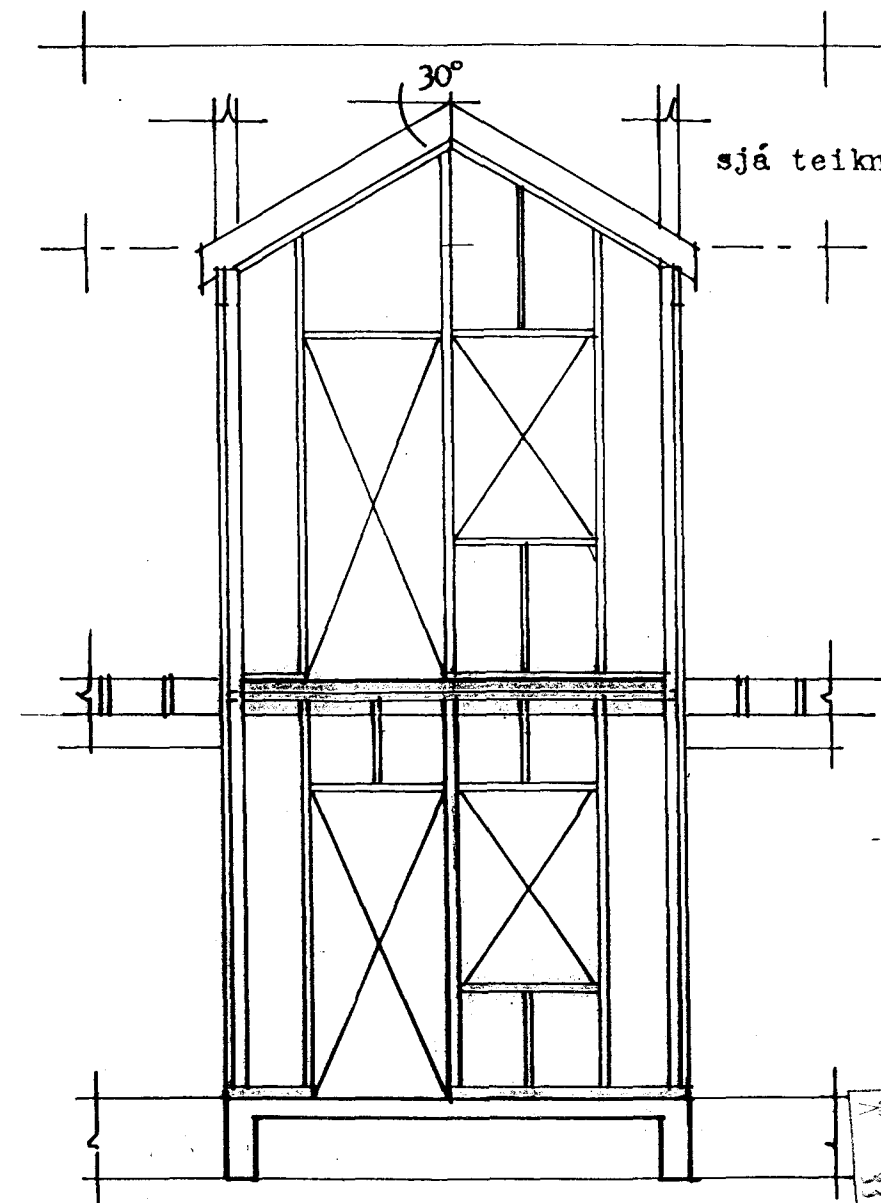


31.00
 29.63
 27.70
 27.10
 24.00

staðsetning á "mansa"
 útbyggingu sjá sér teikn

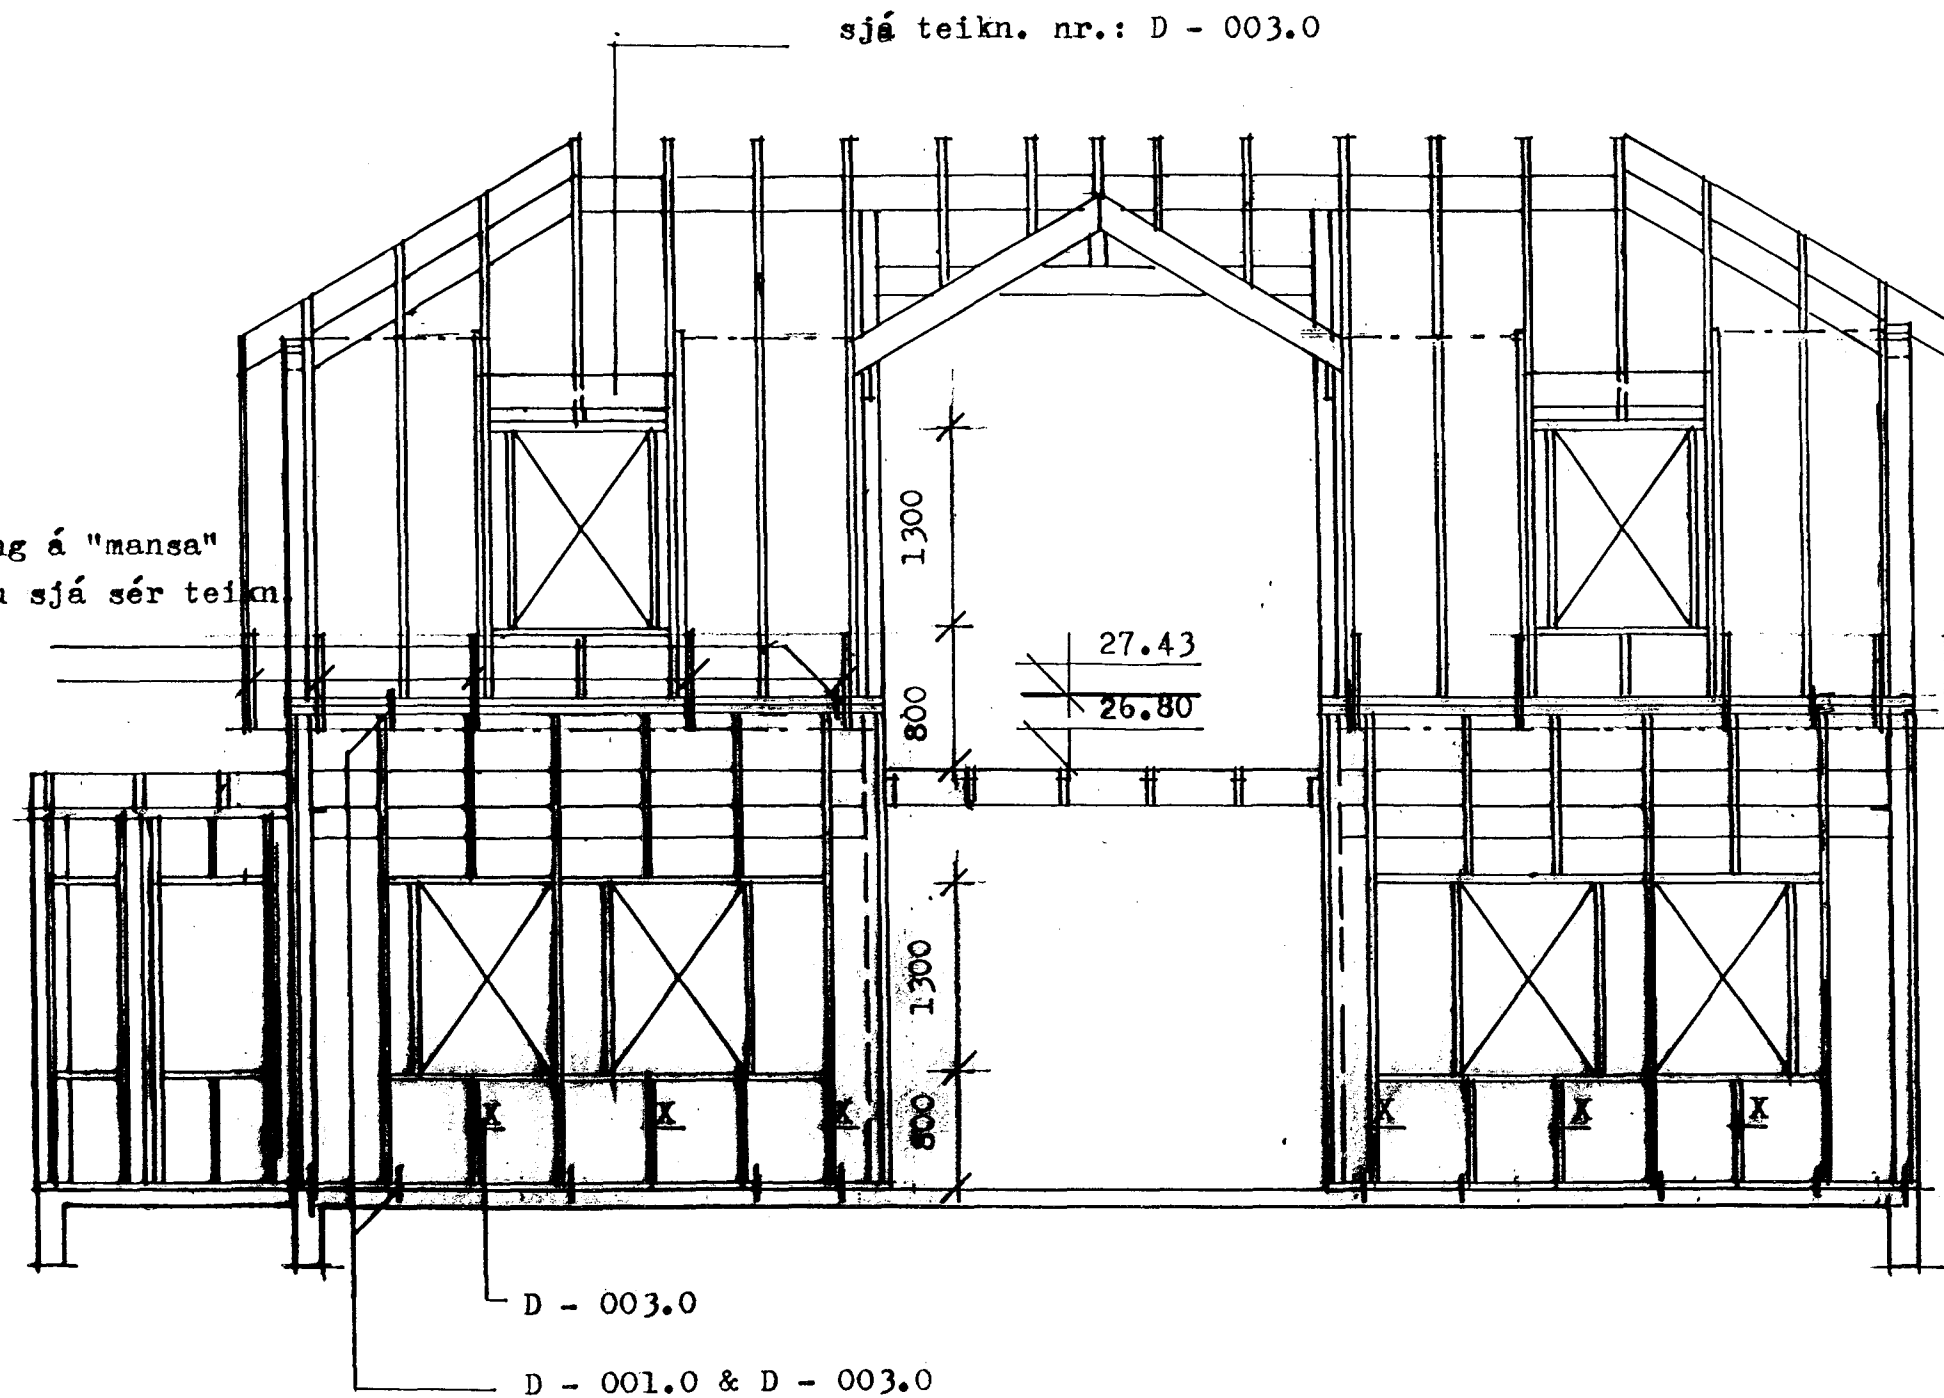


Byggingarritun nafnarfjörðar
 Afgreitt þann
 09
 Sigmundur P. Jónsson

KERFISMYND sjá teikn. nr.: K - 001.0

SKÝRINGAR sjá teikn. nr.: B - 001.0 / D - 001 / D - 002.0 / D - 003.0

BREYTT 25.04.00 teikn. nr.: B 004.1

Verkefni. LÓUHRAUN 3, HAFNARFJÖRDUR.

 GRAVÍS Kaplahraun 15, 220 Hafnarfjörður.
 sími.: 555 3783 fax.: 555 2873 GSM 899 0423 & 699 3781
 Kt.: 65 03 98 - 3519 VSK nr.: 57639

Dags.: 13.04.00	Verkpáttur.	Skrá nr.:
Kvarði. 1 : 50	BURÐARVIRKI TIMBURGRIND.	Verk nr.:
Teikn.: P.A.		Teikn nr. B - 004.0
Samb.: P.A.		
Lögg.: BFI / TFI	I-914-19.02.70 I-852-22.03.78	Sími-fax 568 1673

ÞORGILS AXELSSON BFI / TFI. 14 12 42 - 4829 (GSM 864 1673)	STEFÁN JÖRUNDSSON TFI. 23 01 45 - 7099 (GSM 699 0423)
---	--