
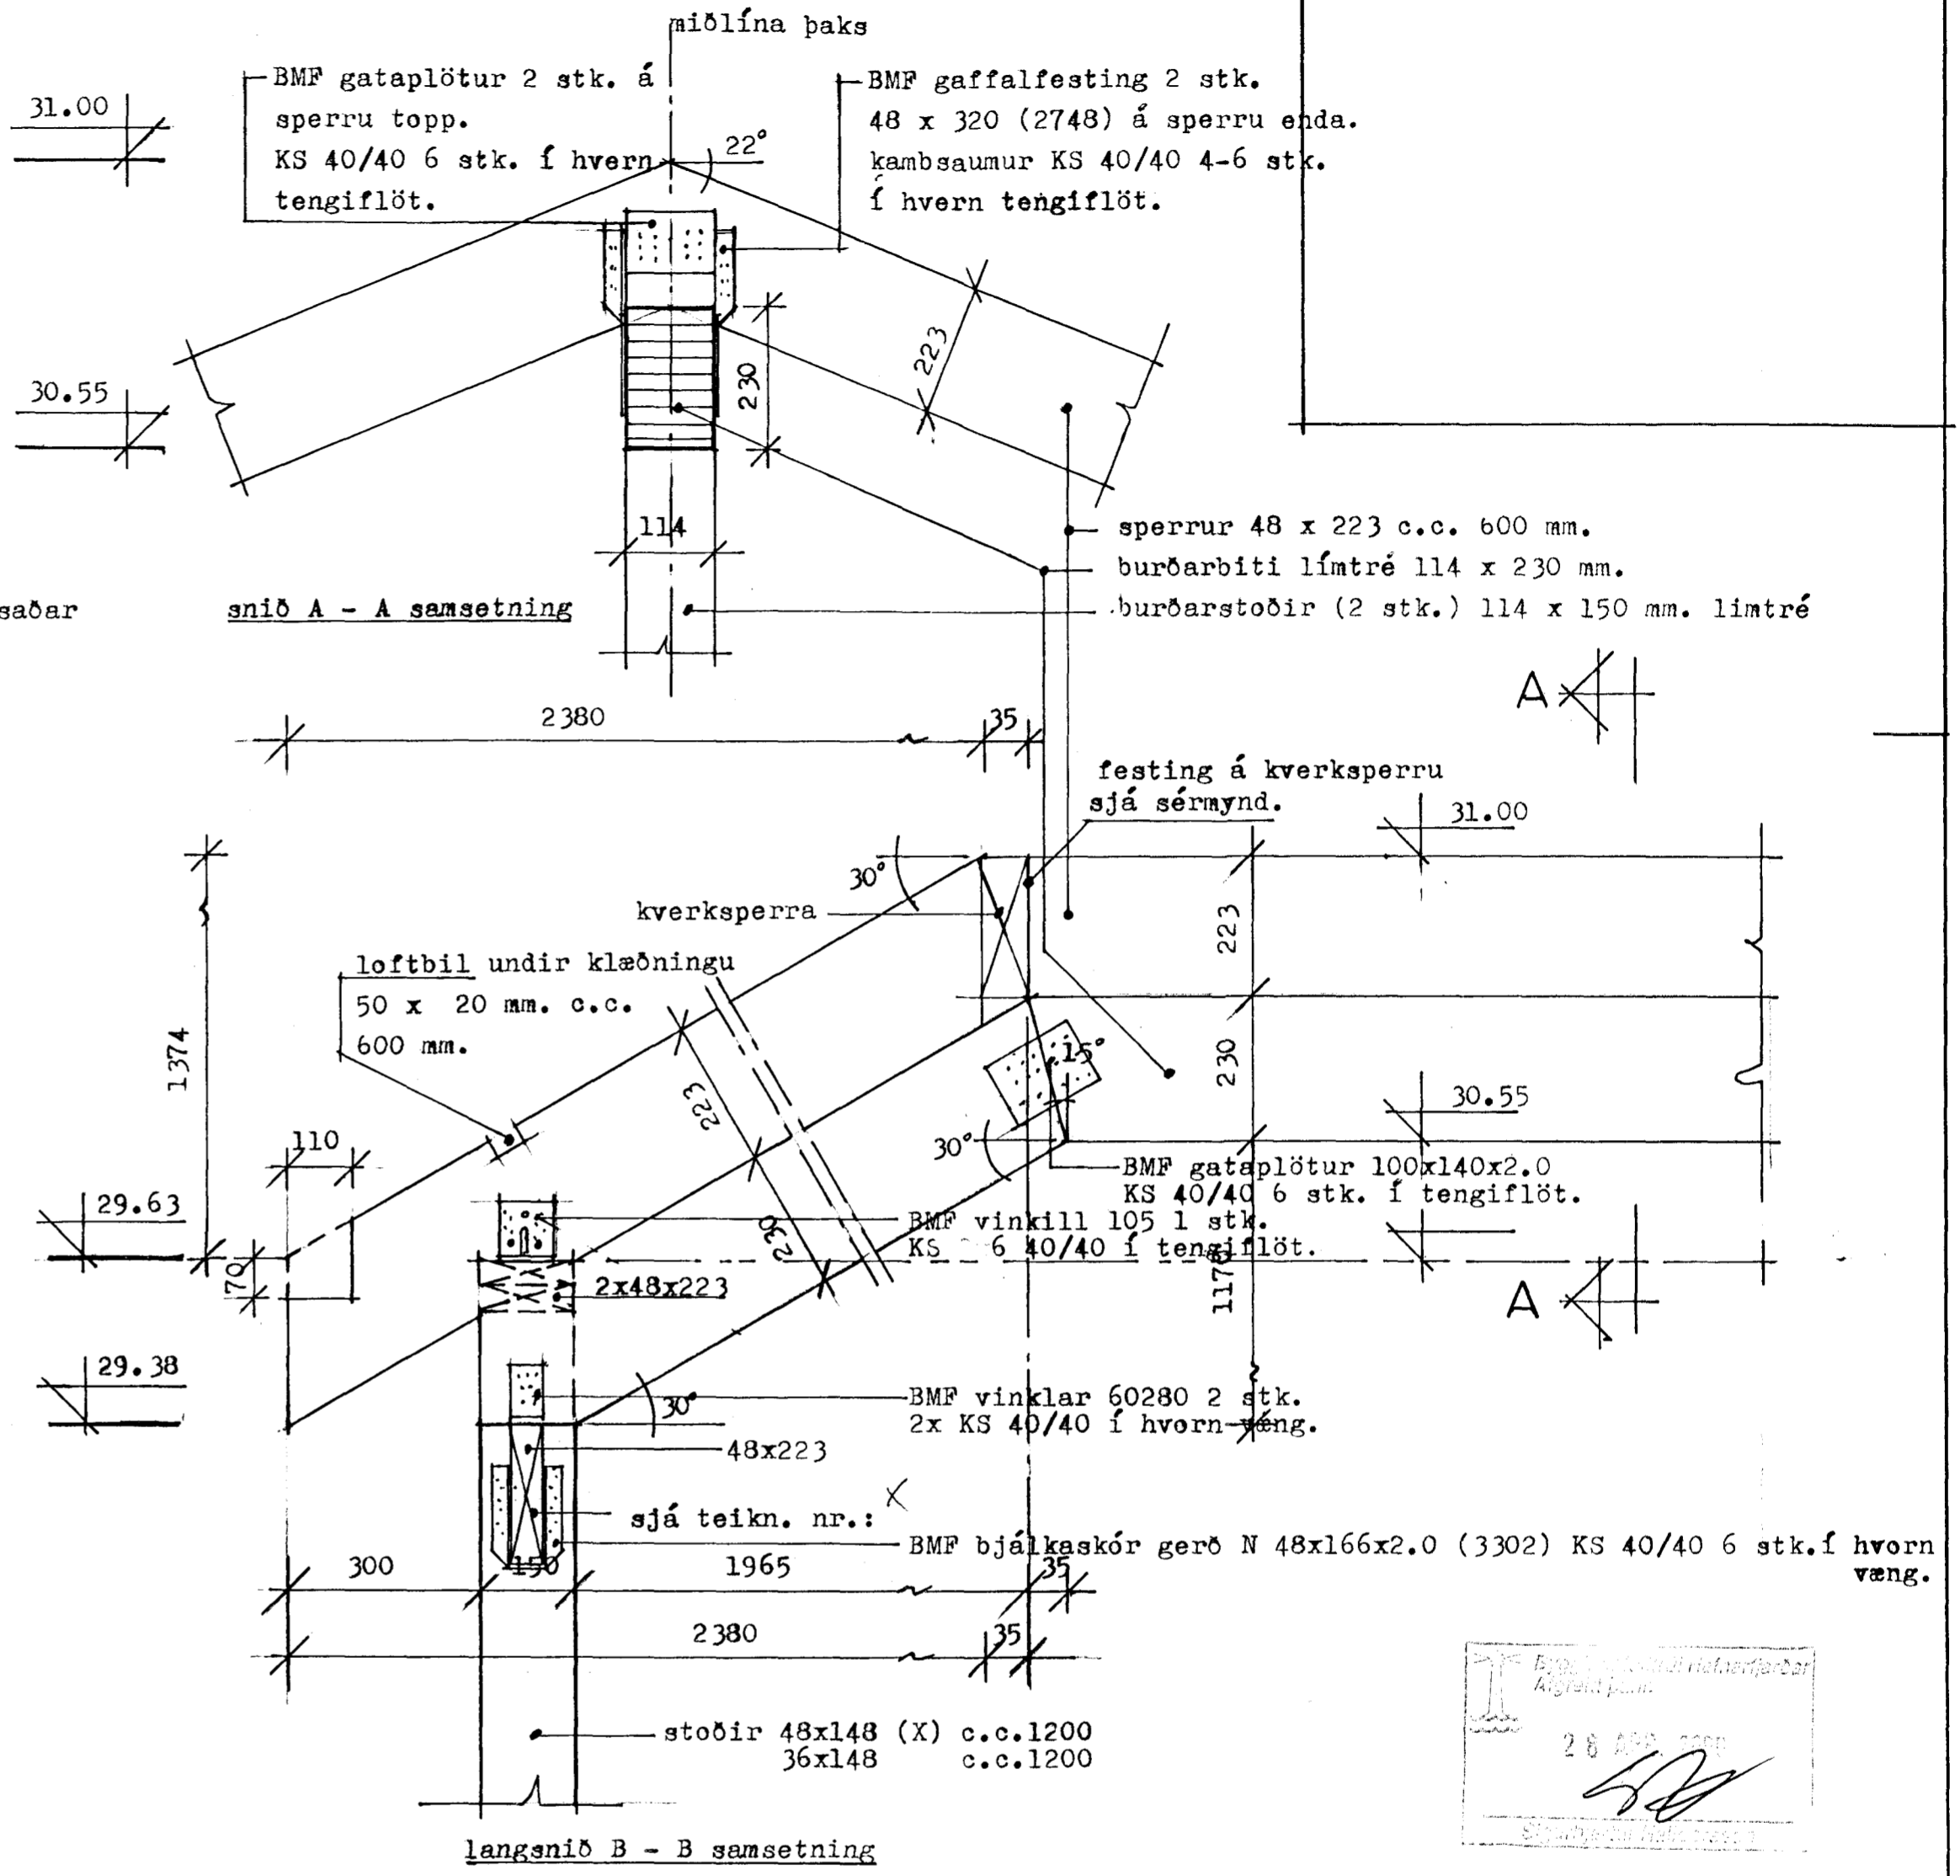


þakbrún 19 x 100 mm.
3 stk.
hvert borð festist
með 2 stk. tork-
galv. skrúfum.
vindskeiðafesting
BMF 260 (14260)
12 mm. krossviður

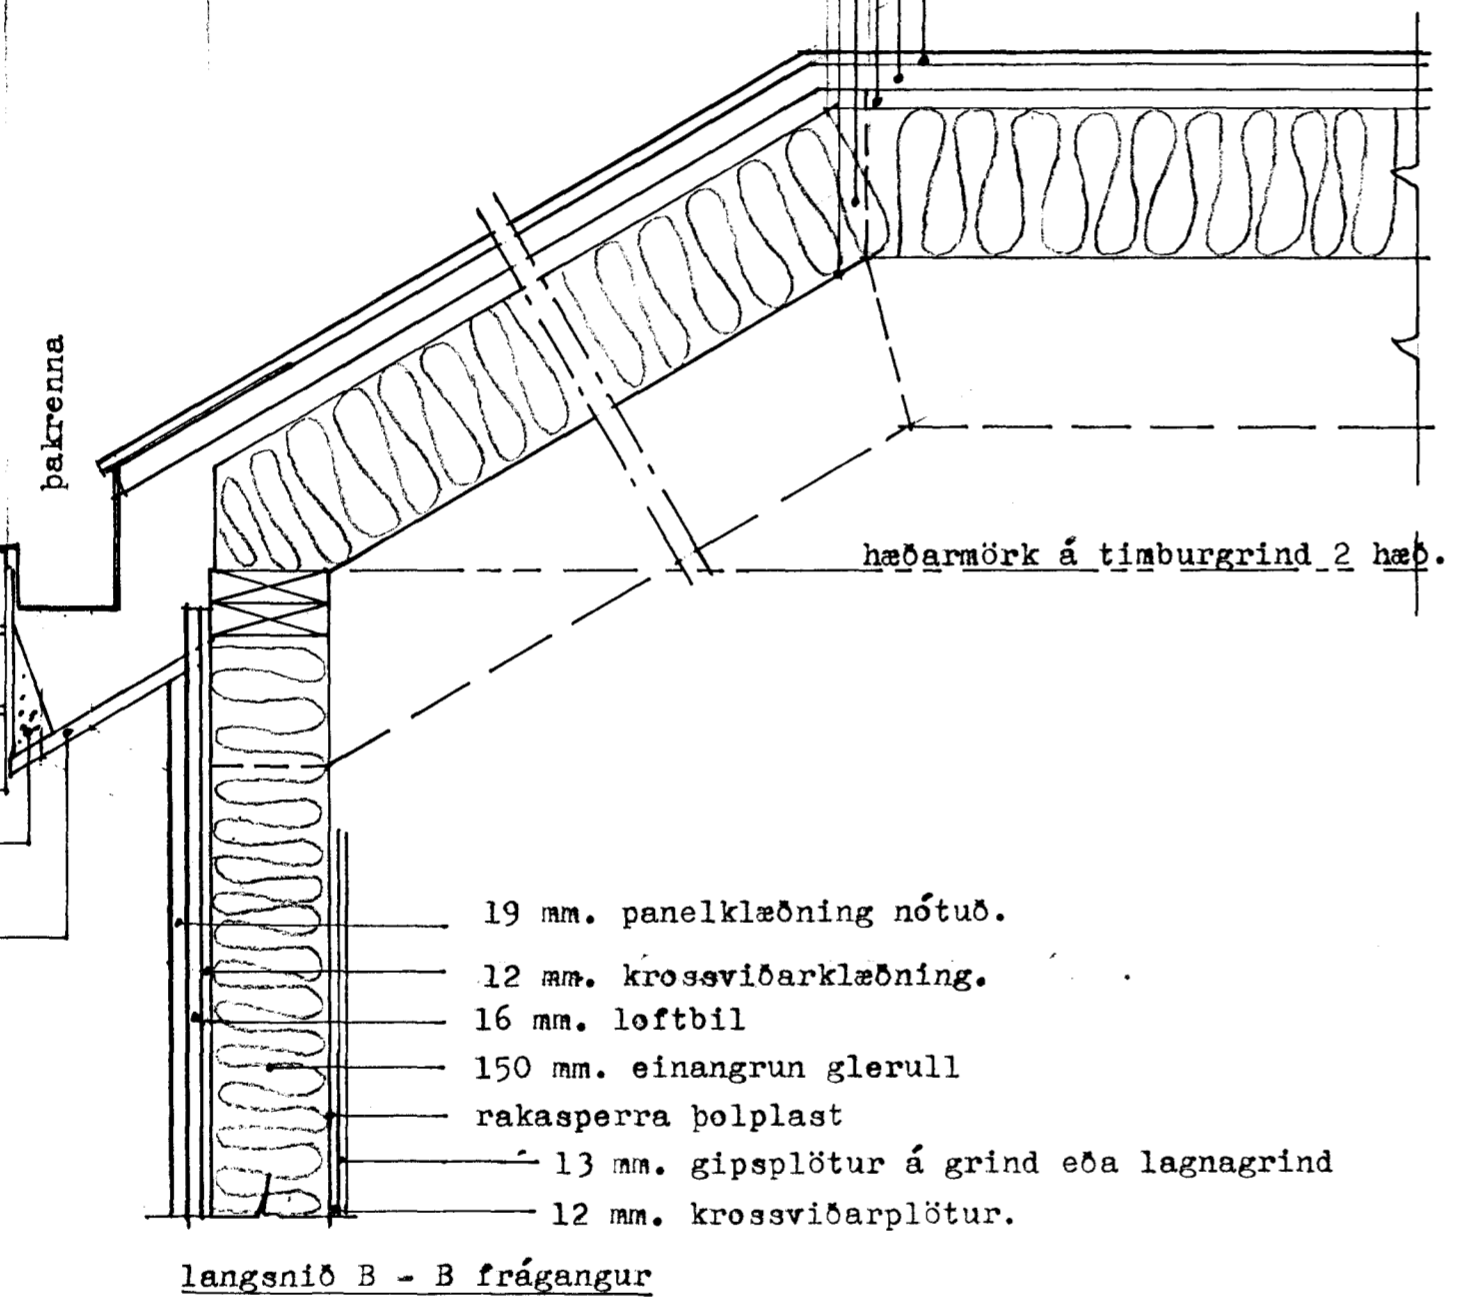

SKÝRINGAR sjá teikn. nr.: B - 001.0 KERFISMYND sjá teikn.: K-001.0

Verkefni. LÓUHRAUN 3, HAFNARFJÖRÐUR.

GRAVÍS Kaplahraun 15, 220 Hafnarfjörður.
sími.: 555 3783 fax.: 555 2873 GSM 899 0423 & 699 3781
Kt.: 65 03 98 - 3519 VSK nr.: 57639

Dags.: 12.04.00	Verkpáttur.	Skrá nr.:
Kvarði. 1 : 10	sérmynd.	Verk nr.: 005.0
Teikn.: P.A.		Teikn nr.: D-002.0
Samb.: P.A.		
Lögg.: BFI / TFI	I-914-19.02.70 I-852-22.03.78	Sími-fax 568 1673

ÞORGILS AXELSSON BFI / TFI.
14 12 42 - 4829 (GSM) 864 1673

STEFJAN JÖRUNDSSON TFI.
23.01.45 - 7099 (GSM) 899 0423