

31.00

29.63



27.70

27.10

24.00

staðsetning á "mansa"  
úbyggingu sjá sér teikn.

sjá teikn. nr.: D - 003.0

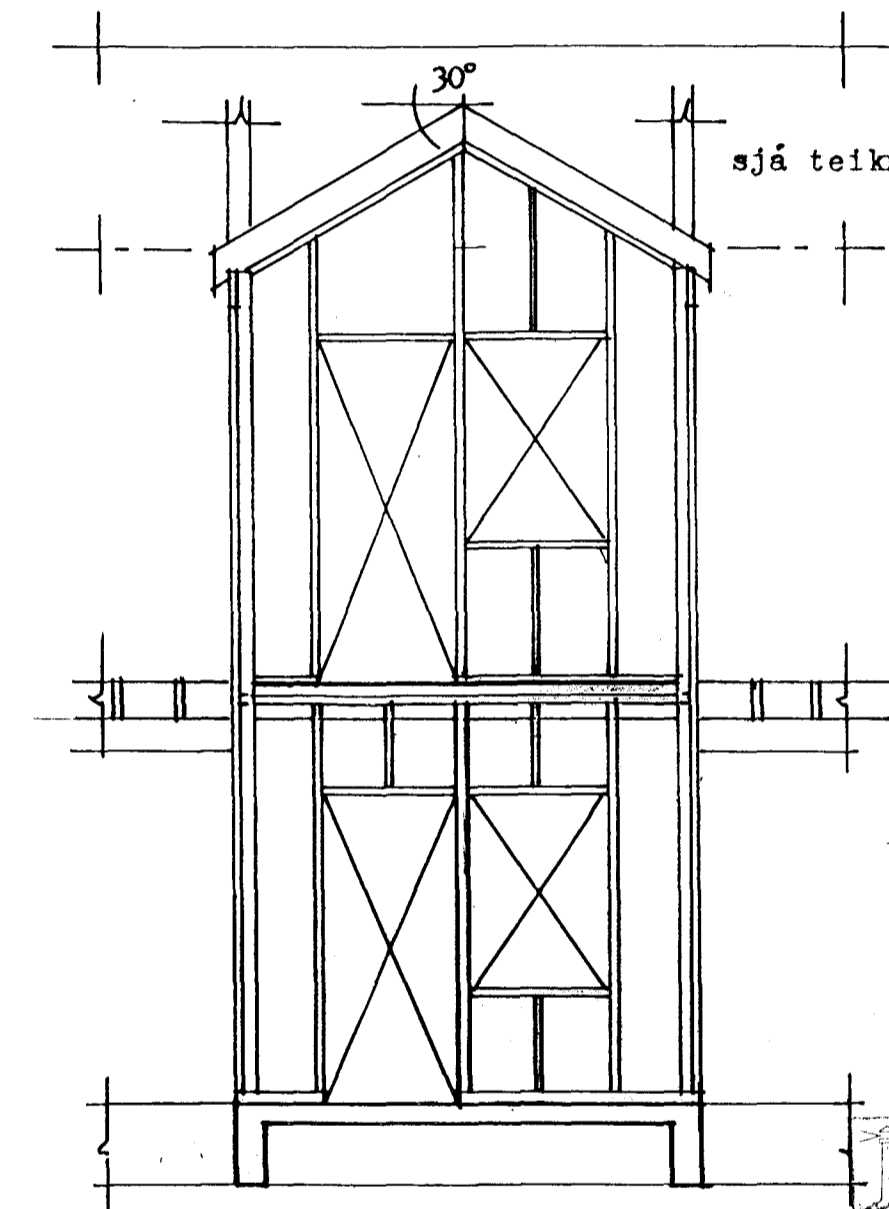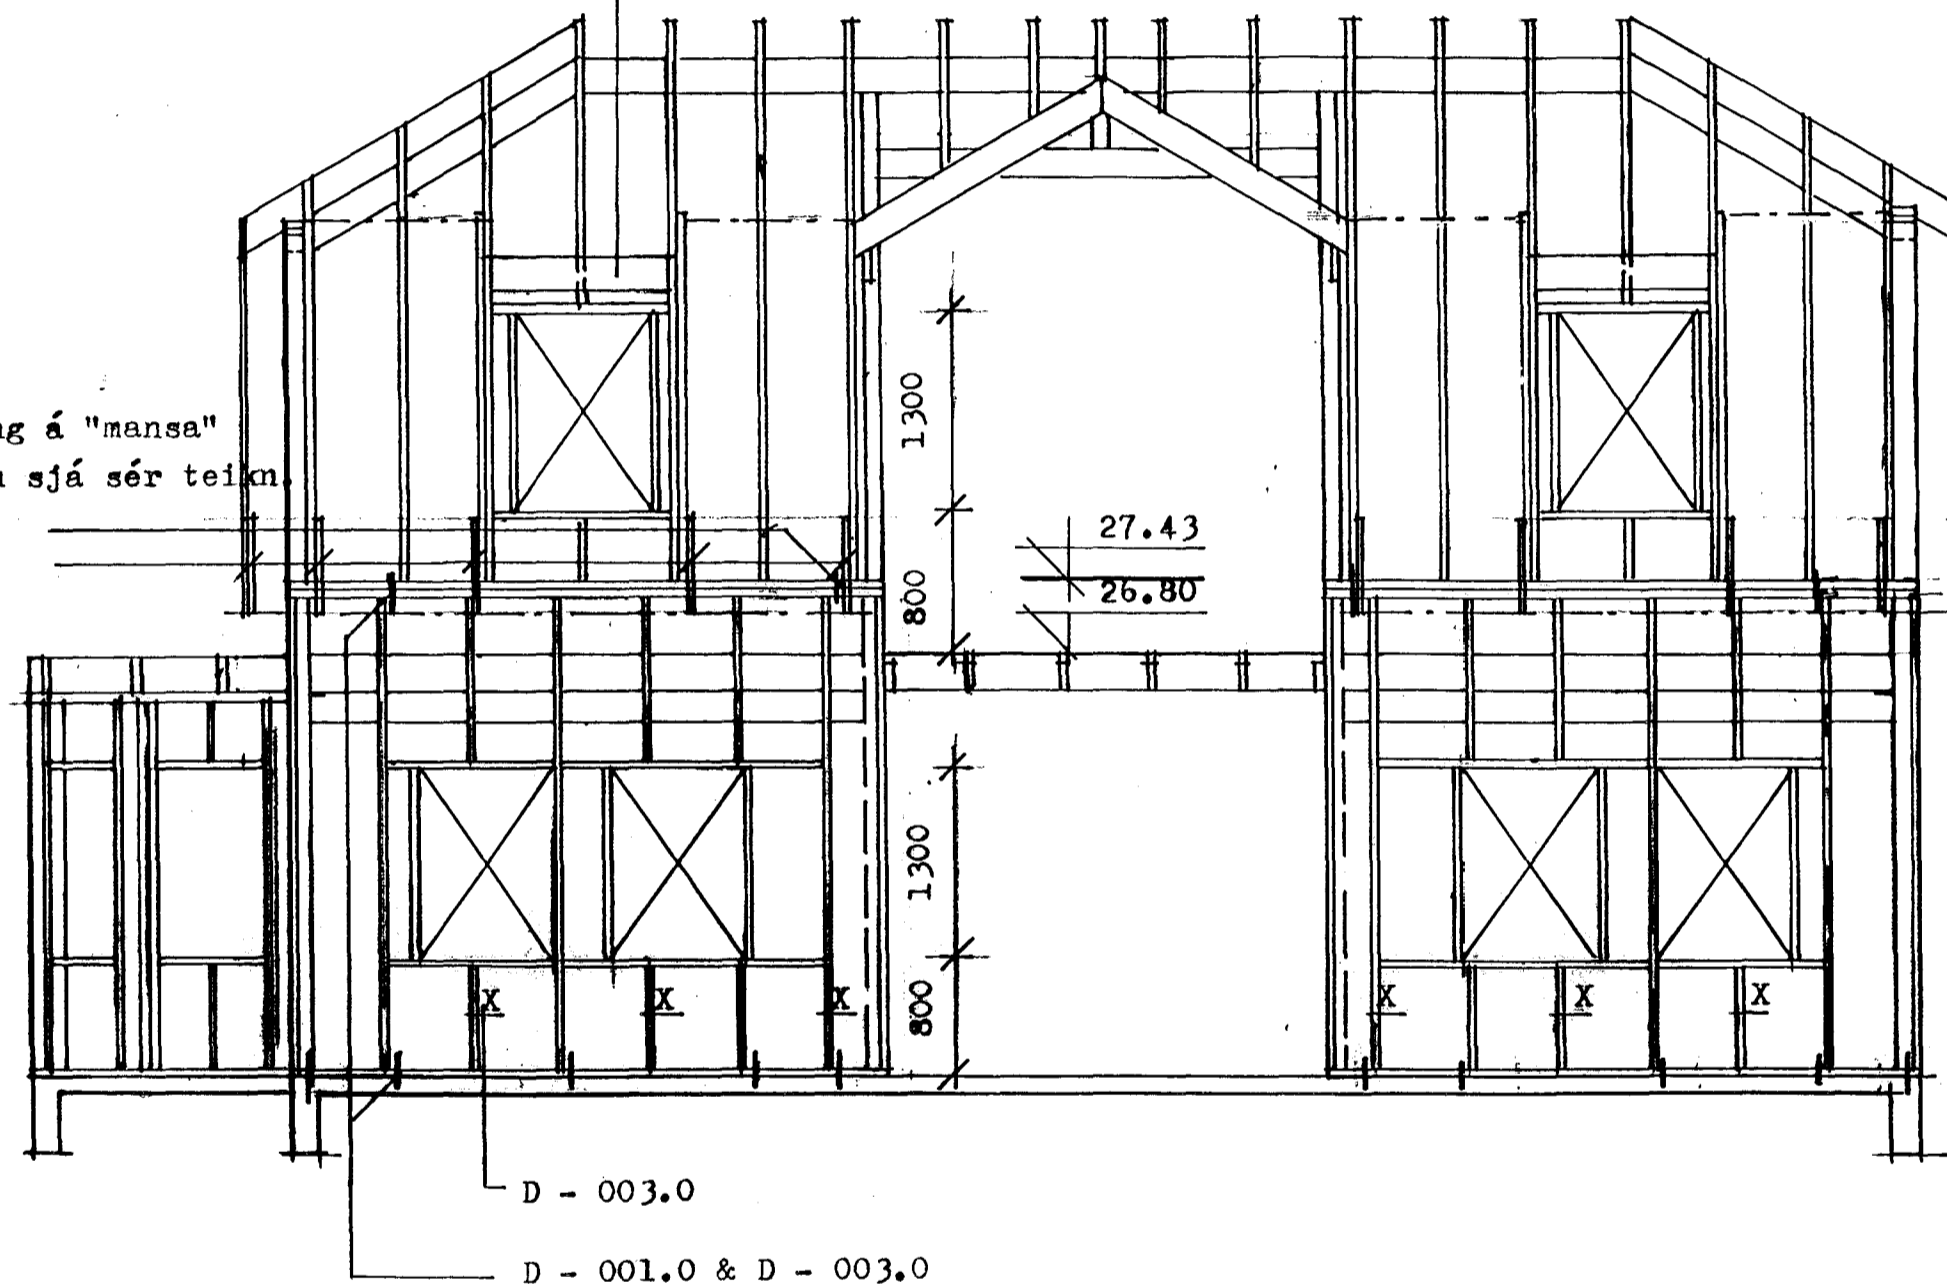

sjá teikn. nr.: B - 007.0

Byggingarstjórnun  
Algrætt  
09  
Sigrún  
Sigrún

KERFISMYND sjá teikn. nr.: K - 001.0

SKÝRINGAR sjá teikn. nr.: B - 001.0 / D - 001 / D - 002.0 / D - 003.0

BREYTT 25.04.00 teikn. nr.: B 004.1

Verkefni. LÓUHRAUN 5, HAFNARFJÖRDUR.



GRAVÍS Kaplahraun 15, 220 Hafnarfjörður.  
sími.: 555 3783 fax.: 555 2873 GSM 899 0423 & 699 3781  
Kt.: 65 03 98 - 3519 VSK nr.: 57639

Dags.: 13.04.00	Verkpáttur.	Skrá nr.:
Kvarði. 1 : 50	BURDARVIRKI TIMBURGRIND.	Verk nr.:
Teikn.: P.A.		Teikn nr. B - 004.0
Samb.: P.A.		
Lögg.: BFI / TFI	I-914-19.02.70 I-852-22.03.78	Sími-fax 568 1673

ÞORGILS AXELSSON BFI / TFI.  
14 12 42 - 4829 (GSM 864 1673)

STEFÁN JÖRUNDSSON TFI.  
23 01 45 - 7099 (GSM 699 0423)

*Þorgils Axelsson*

*Stefán Jörundsson*