


staðsetning á "mansa"  
 útbyggingu sjá sér teikn.  
 nr.: M - 001.1  
 26.55

sjá teikn. nr.: D - 003.0

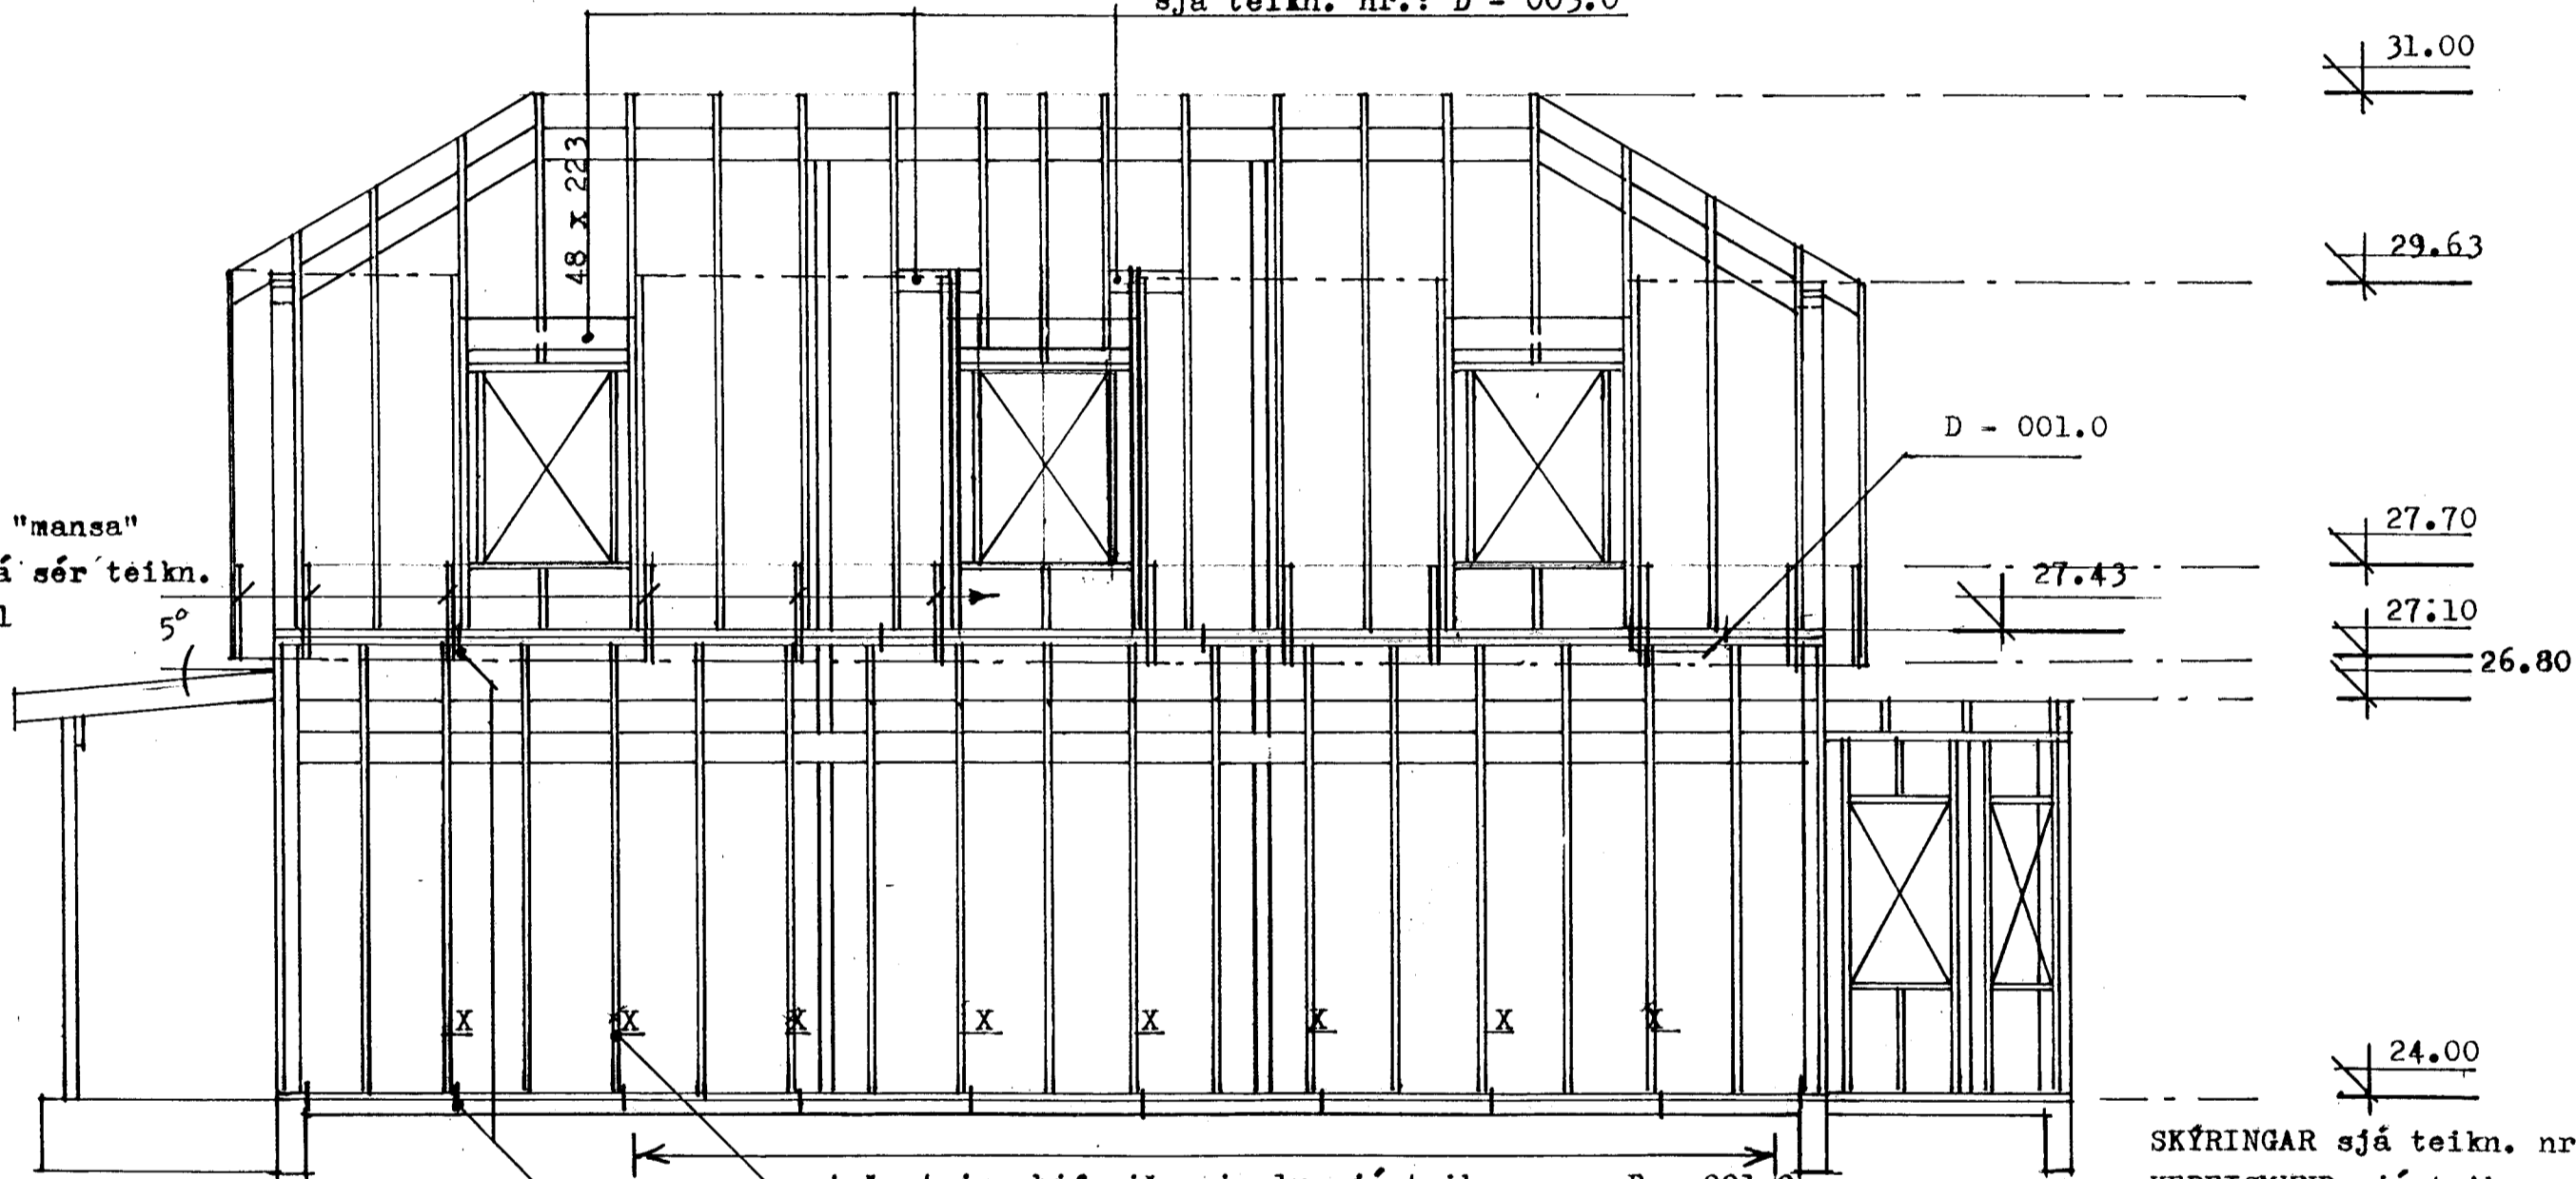


staðsetning bifreiðageymslu sjá teikn. nr.: B - 001.0


D - 003.0  
 D - 001.0 & D - 003.0

26.90  
 26.40

24.00  
 23.80

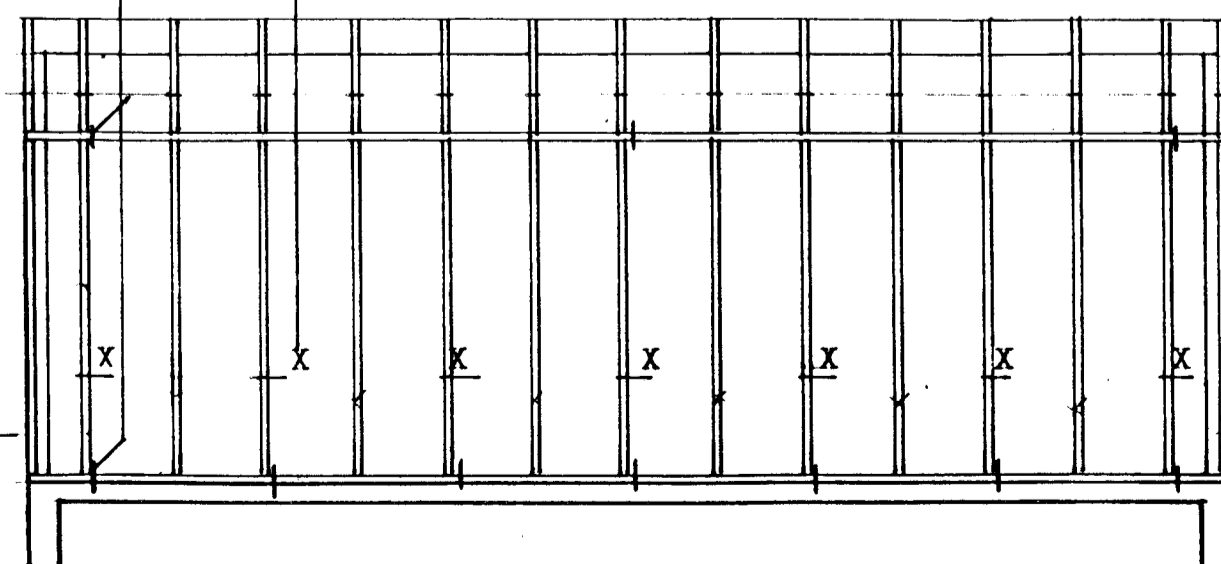

SKÝRINGAR sjá teikn. nr.: B - 001.0 / D - 001.0 / D - 002.0 / D - 003.0  
 KERFISMYND sjá teikn. nr.: K - 001.0  
 BREYTT 25.04.00 teikn. nr.: 003.1

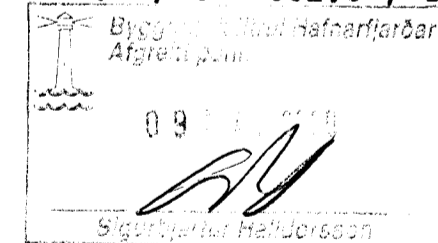

Verkefni. LÓUHRAUN 5, HAFNARFJÖRDUR.

GRAVÍS Koplakraun 15, 220 Hafnarfjörður.  
 sími.: 555 3783 fax.: 555 2873 GSM 899 0423 & 699 3781  
 Kt.: 65 03 98 - 3519 VSK nr.: 57639

Dags.: 13.04.00	Verkpáttur.	Skrá nr.:
Kvarði. 1 : 50	BURÐARVIRKI TIMBURGRIND.	Verk nr.: 005.0
Teikn.: P.A.		Teikn nr.:
Samb.: P.A.		B - 003.0
Lögg.: BFI / TFI	I-914-19.02.70 I-852-22.03.78	Sími-fax 568 1673

ÞORGILS AXELSSON BFI / TFI.  
 14 12 42 - 4829 (GSM 864 1673)  
 STEFÁN JÖRUNÐSSON TFI.  
 23 01 45 - 7099 (GSM 699 0423)