



sníð A - A frágangur

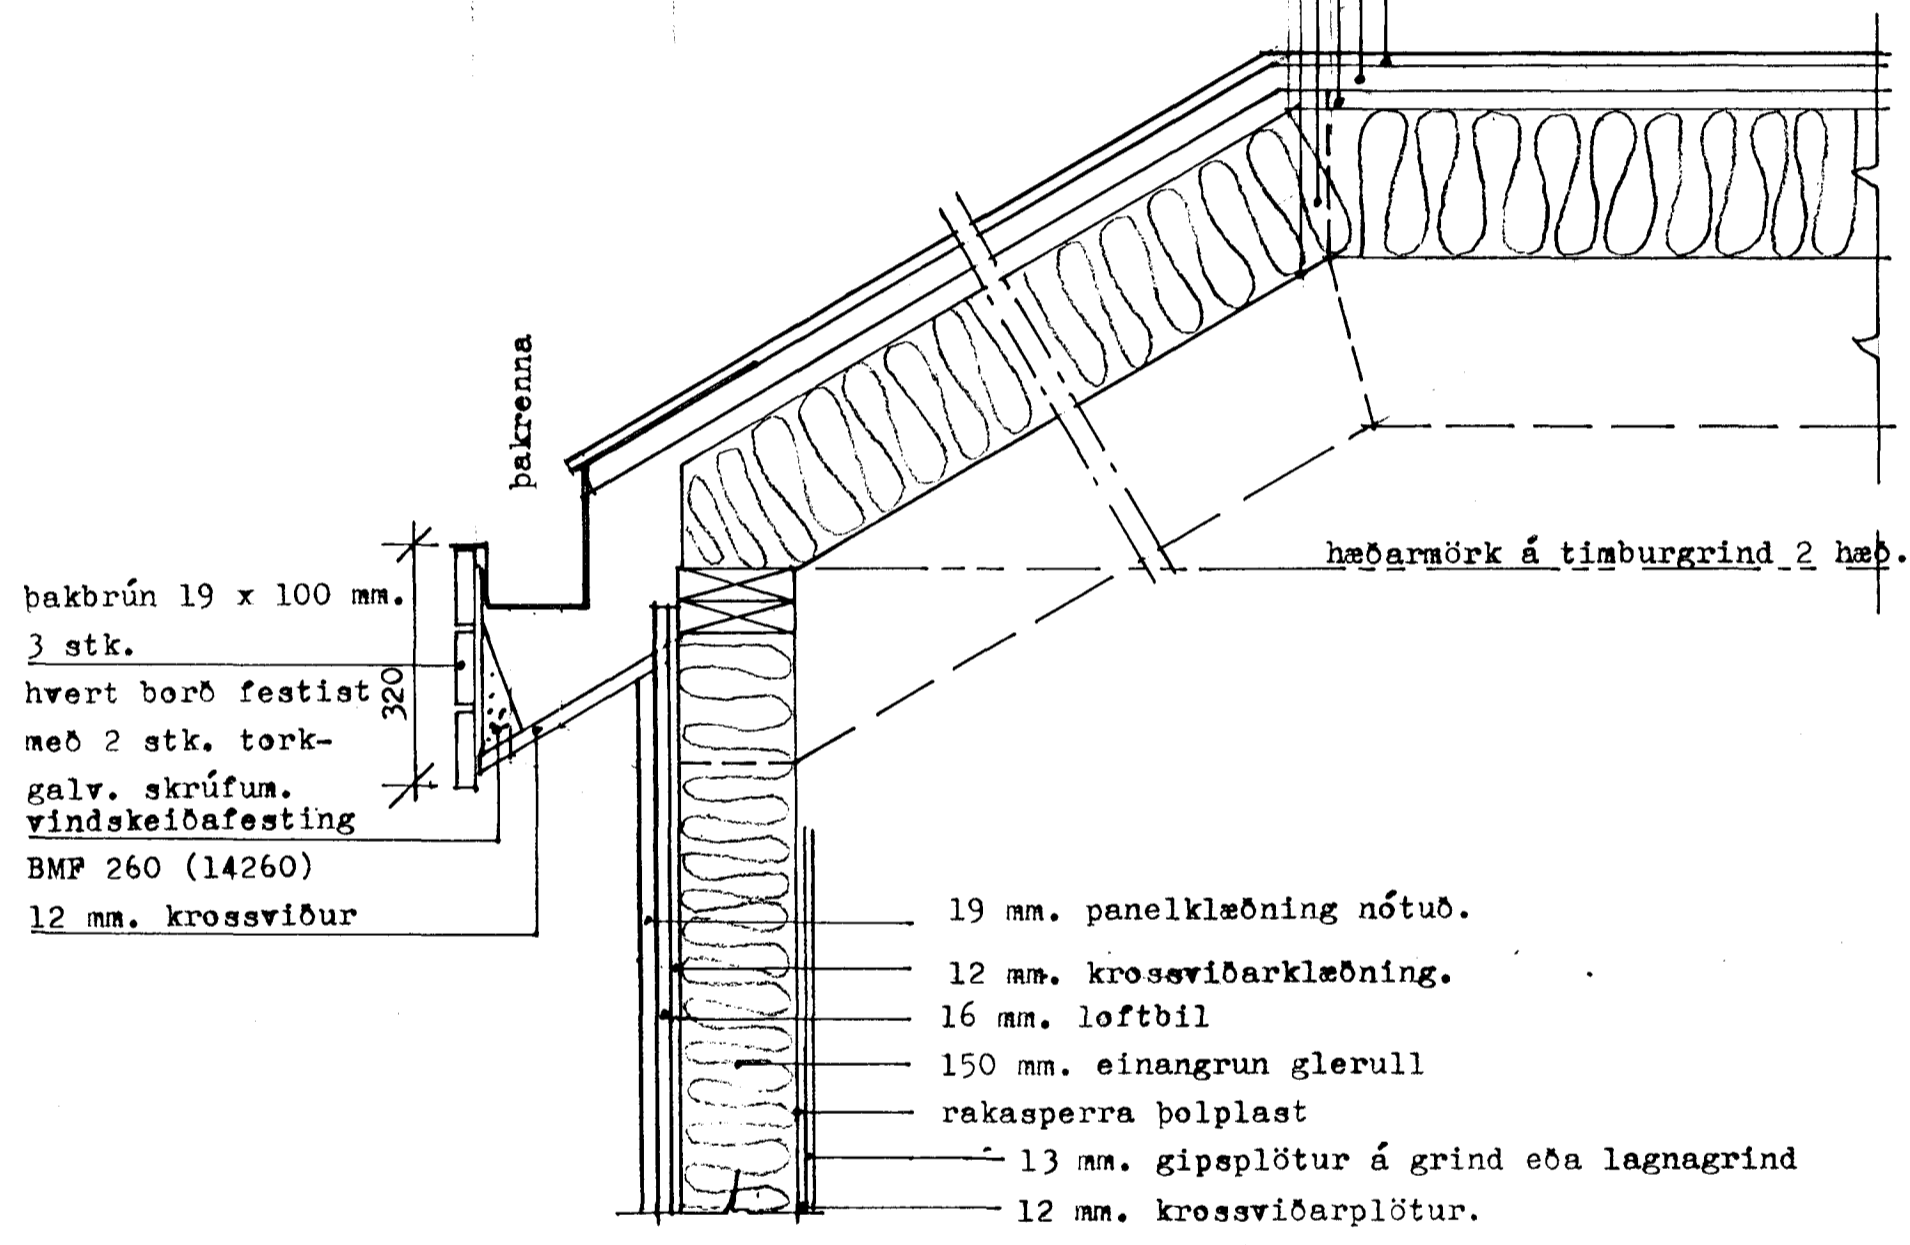

langsníð B - B frágangur

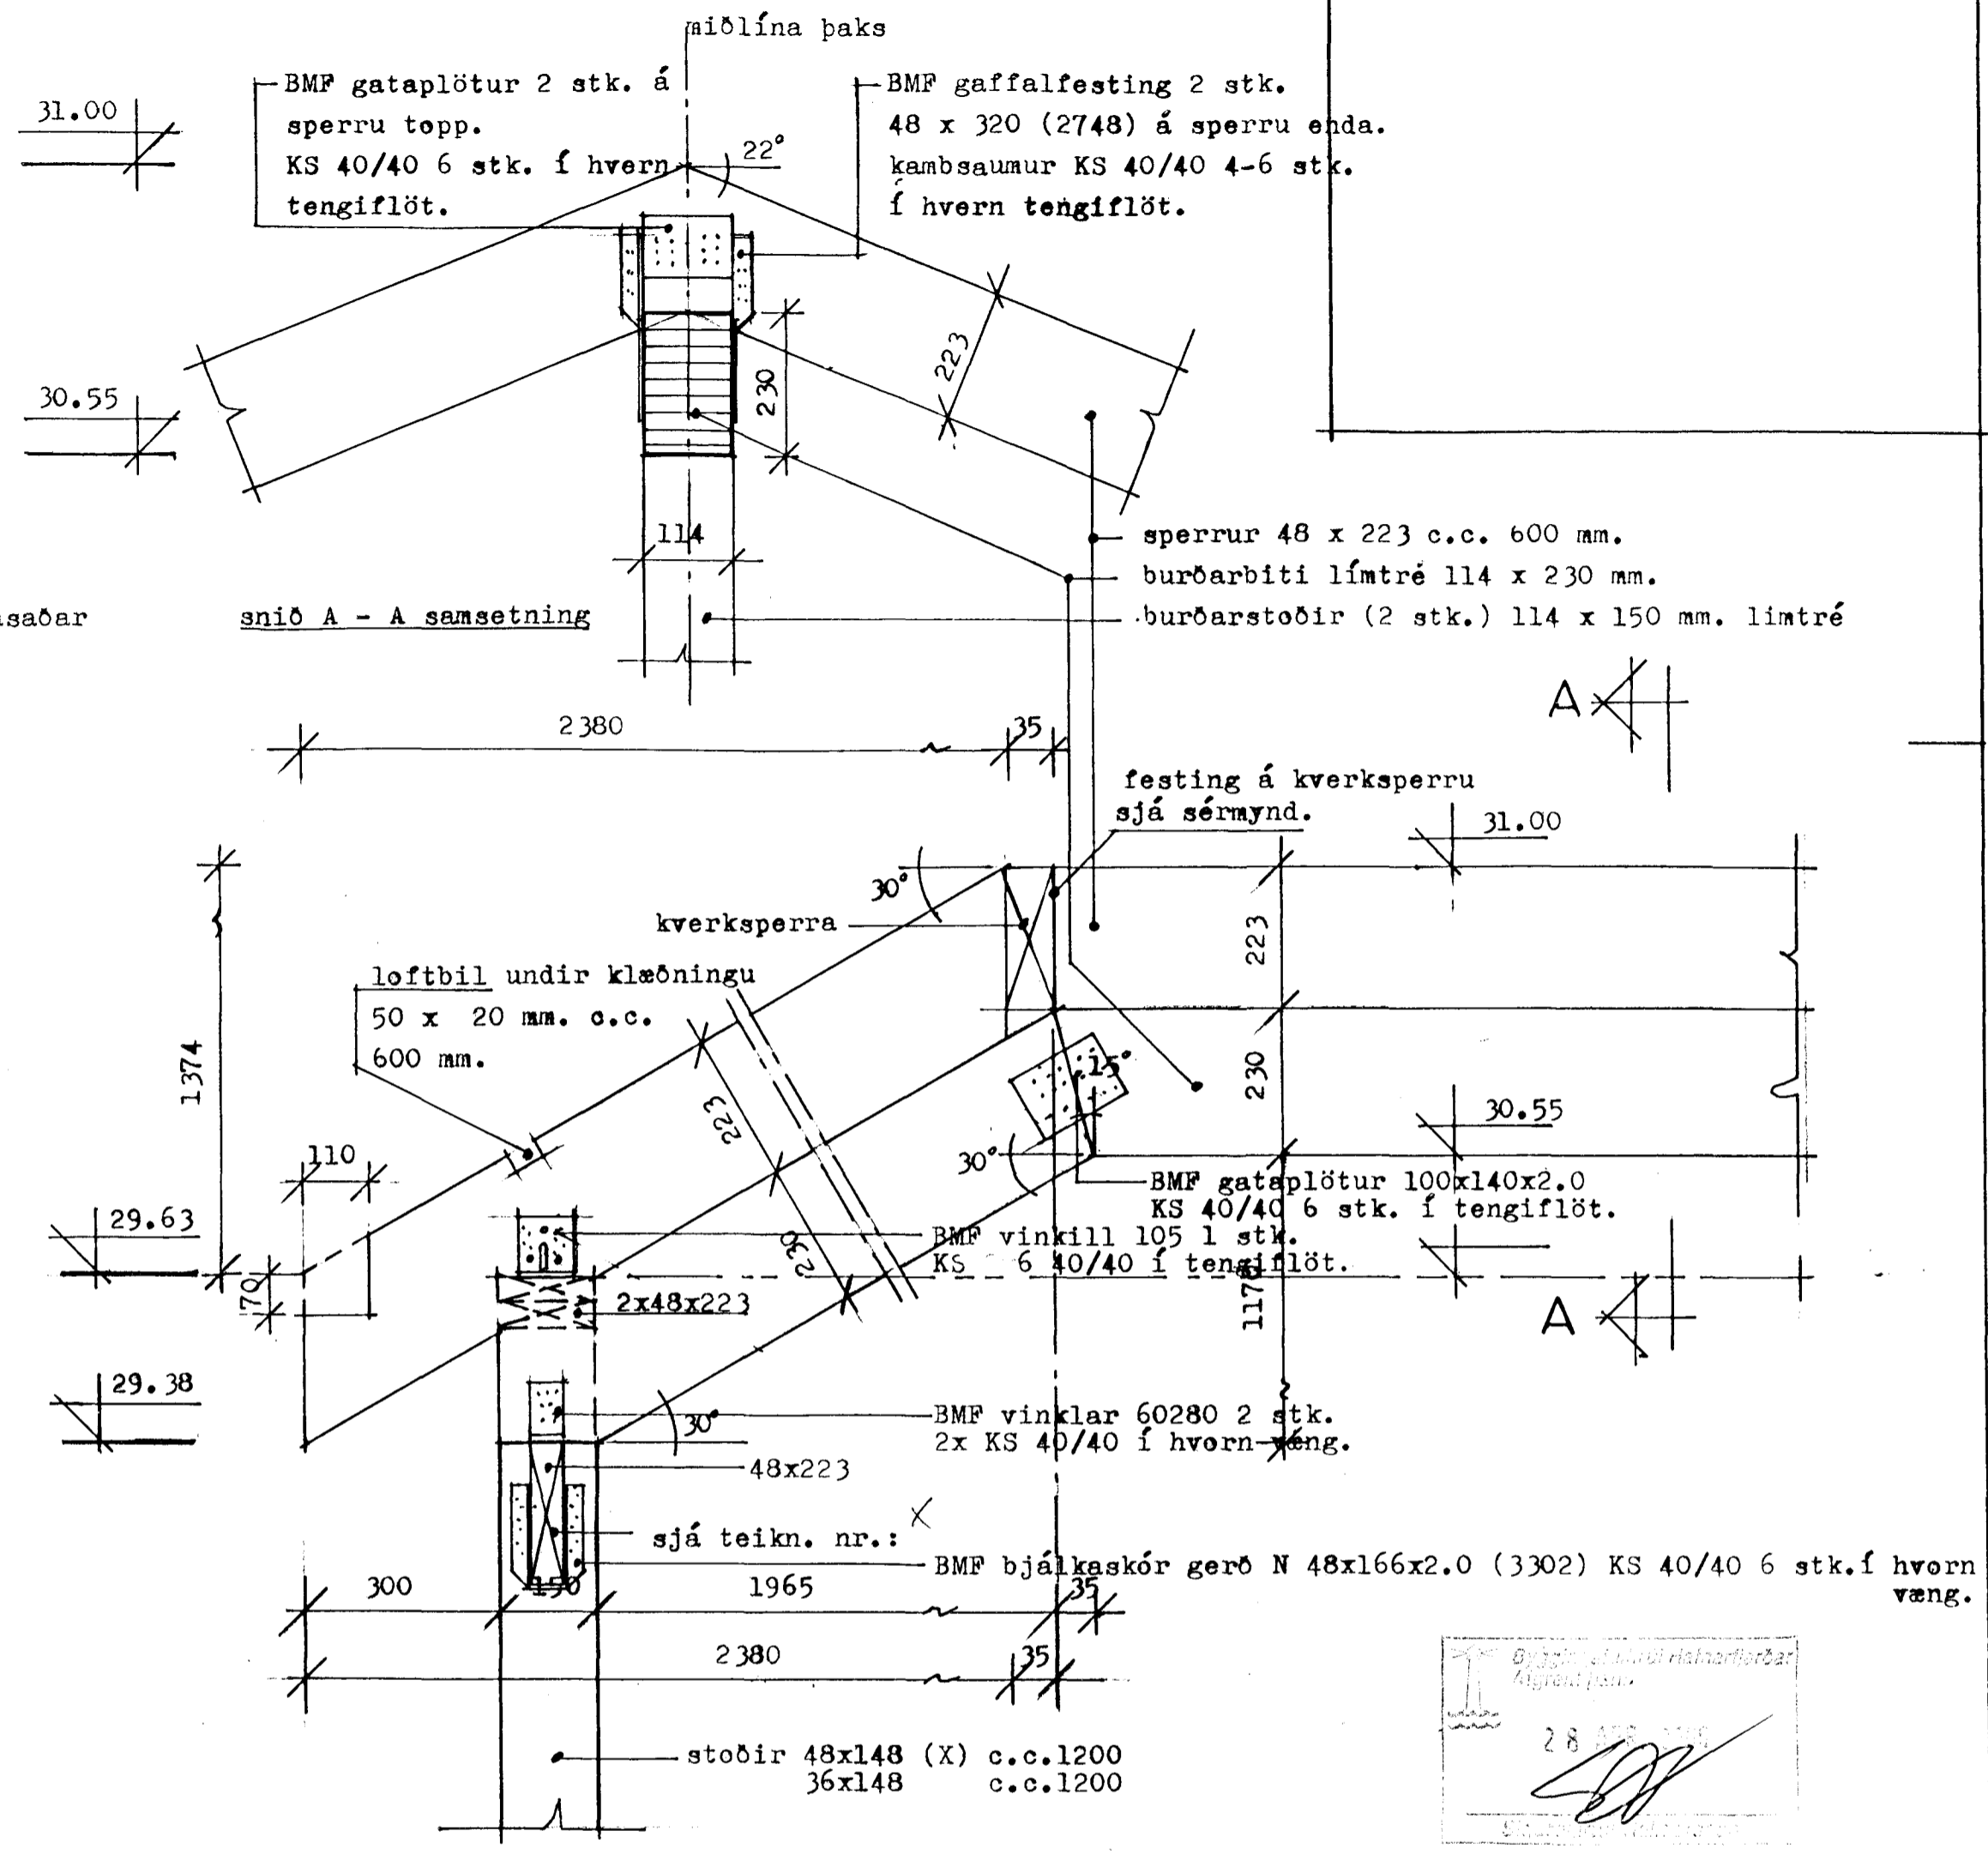

sníð A - A samsetning

langsníð B - B samsetning

SKÝRINGAR sjá teikn. nr.: B - 001.0 KERFISMYND sjá teikn.: K-001.0

Verkefni. LÓUHRAUN 5, HAFNARFJÖRÐUR.

GRAVÍS Kaplahraun 15, 220 Hafnarfjörður.
sími.: 555 3783 fax.: 555 2873 GSM 899 0423 & 699 3781
Kt.: 65 03 98 - 3519 VSK nr.: 57639

Dags.: 12.04.00	Verkbáttur. sérmynd.	Skrá nr.:
Kvarði. 1:10		Verk nr.: 005.0
Teikn.: Þ.A.		Teikn nr.:
Samb.: Þ.A.		D-002.0
Lögg.: BFI / TFI	I-914-19.02.70 I-852-22.03.78	Sími-fax 568 1673

ÞORGILS AXELSSON BFI / TFI.
14 12 42 - 4829 (GSM-864 1673)

STEFÁN JÖRUNDSSON TFI.
23 01 45 - 7099 (GSM 699 0423)