
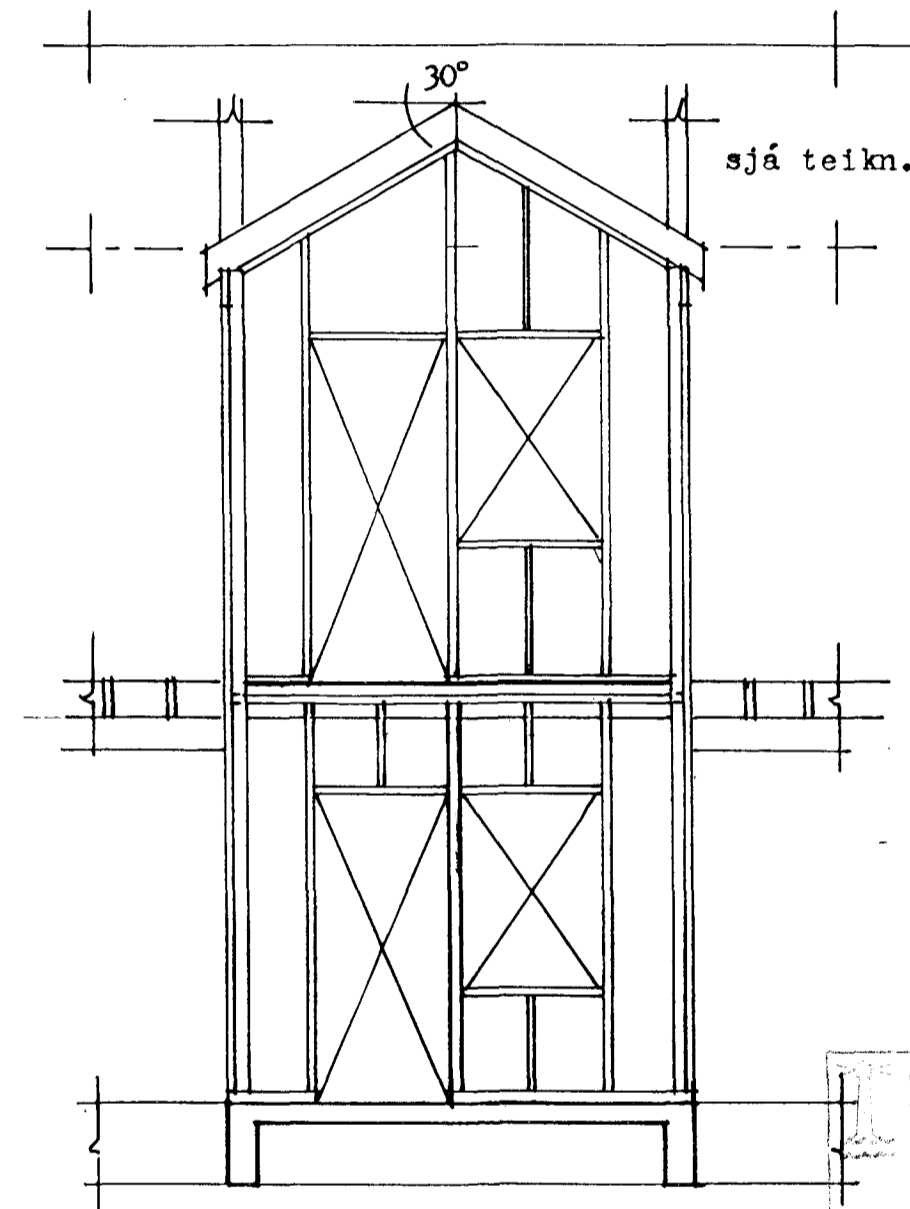


31.00  
 29.63  
 27.70  
 27.10  
 27.00  
 24.00


staðsetning á "mansa"  
 útbyggingu sjá sér teikn.

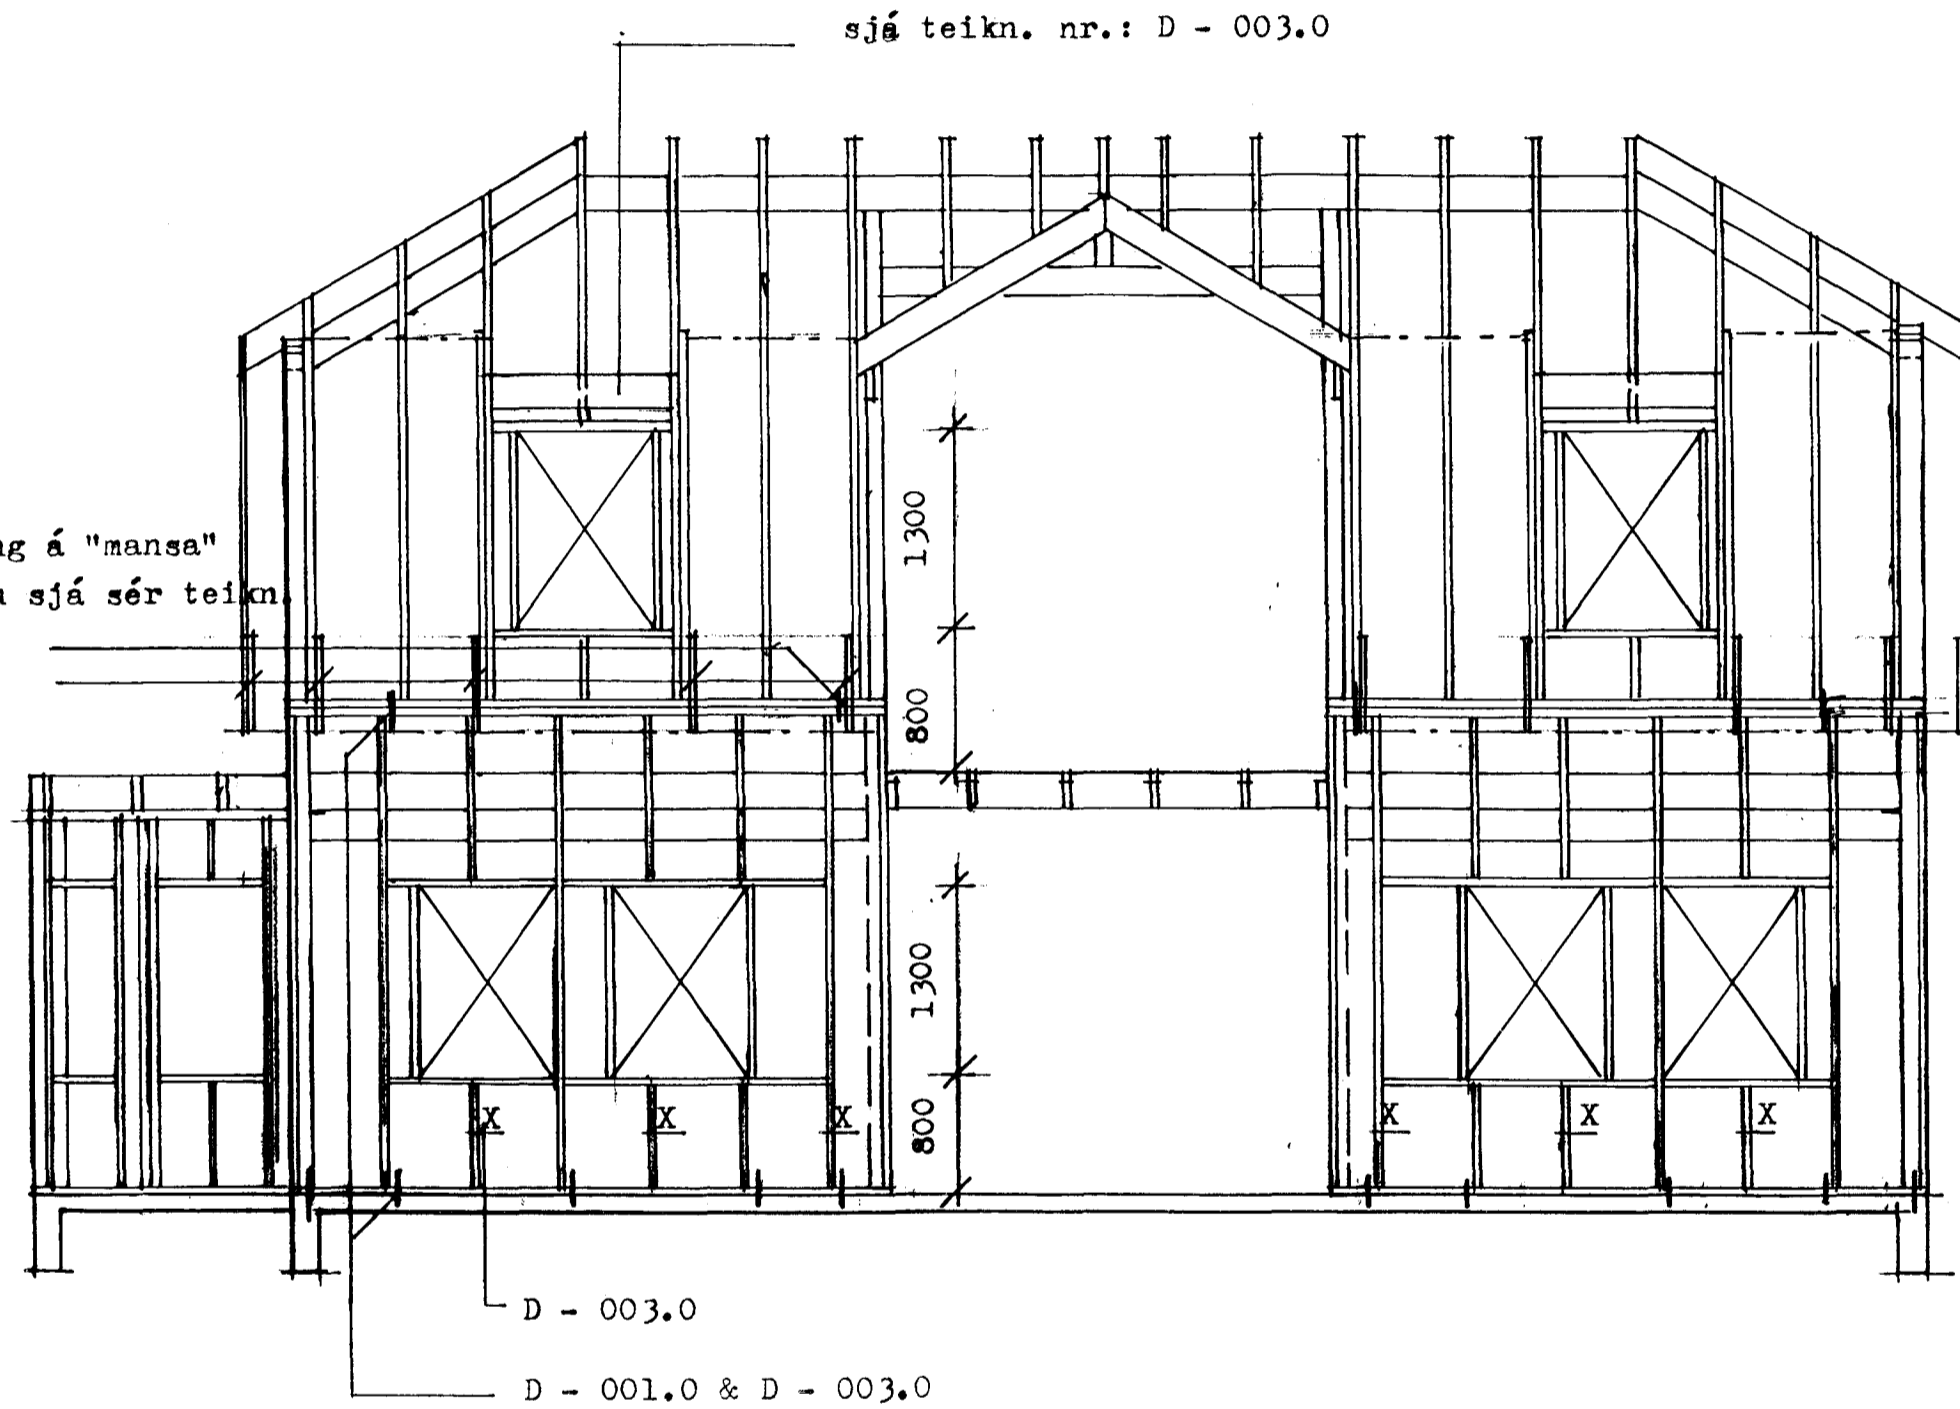

KERFISMYND sjá teikn. nr.: K - 001.0

SKÝRINGAR sjá teikn. nr.: B - 001.0 / D - 001 / D - 002.0 / D - 003.0

Verkefni. LÓUHRAUN 5, HAFNARFJÖRDUR.

 GRAVÍS Kaplahraun 15, 220 Hafnarfjörður.  
 sími.: 555 3783 fax.: 555 2873 GSM 899 0423 & 699 3781  
 Kt.: 65 03 98 - 3519 VSK nr.: 57639

Dags.: 13.04.00	Verkbáttur.	Skrá nr.:
Kvarði. 1 : 50	BURDARVIRKI TIMBURGRIND.	Verk nr.:
Teikn.: P.A.		Teikn nr.: B - 004.0
Samb.: P.A.		
Lögg.: BFI / TFI	I-914-19.02.70 I-852-22.03.78	Sími-fax 568 1673

FORGILS AXELSSON-BFI / TFI. STEFÁN JÖRUNDSSON TFI.  
 14 12 42 - 4829 (GSM 864 1673) 23 01 45 - 7099 (GSM 699 0423)  
