



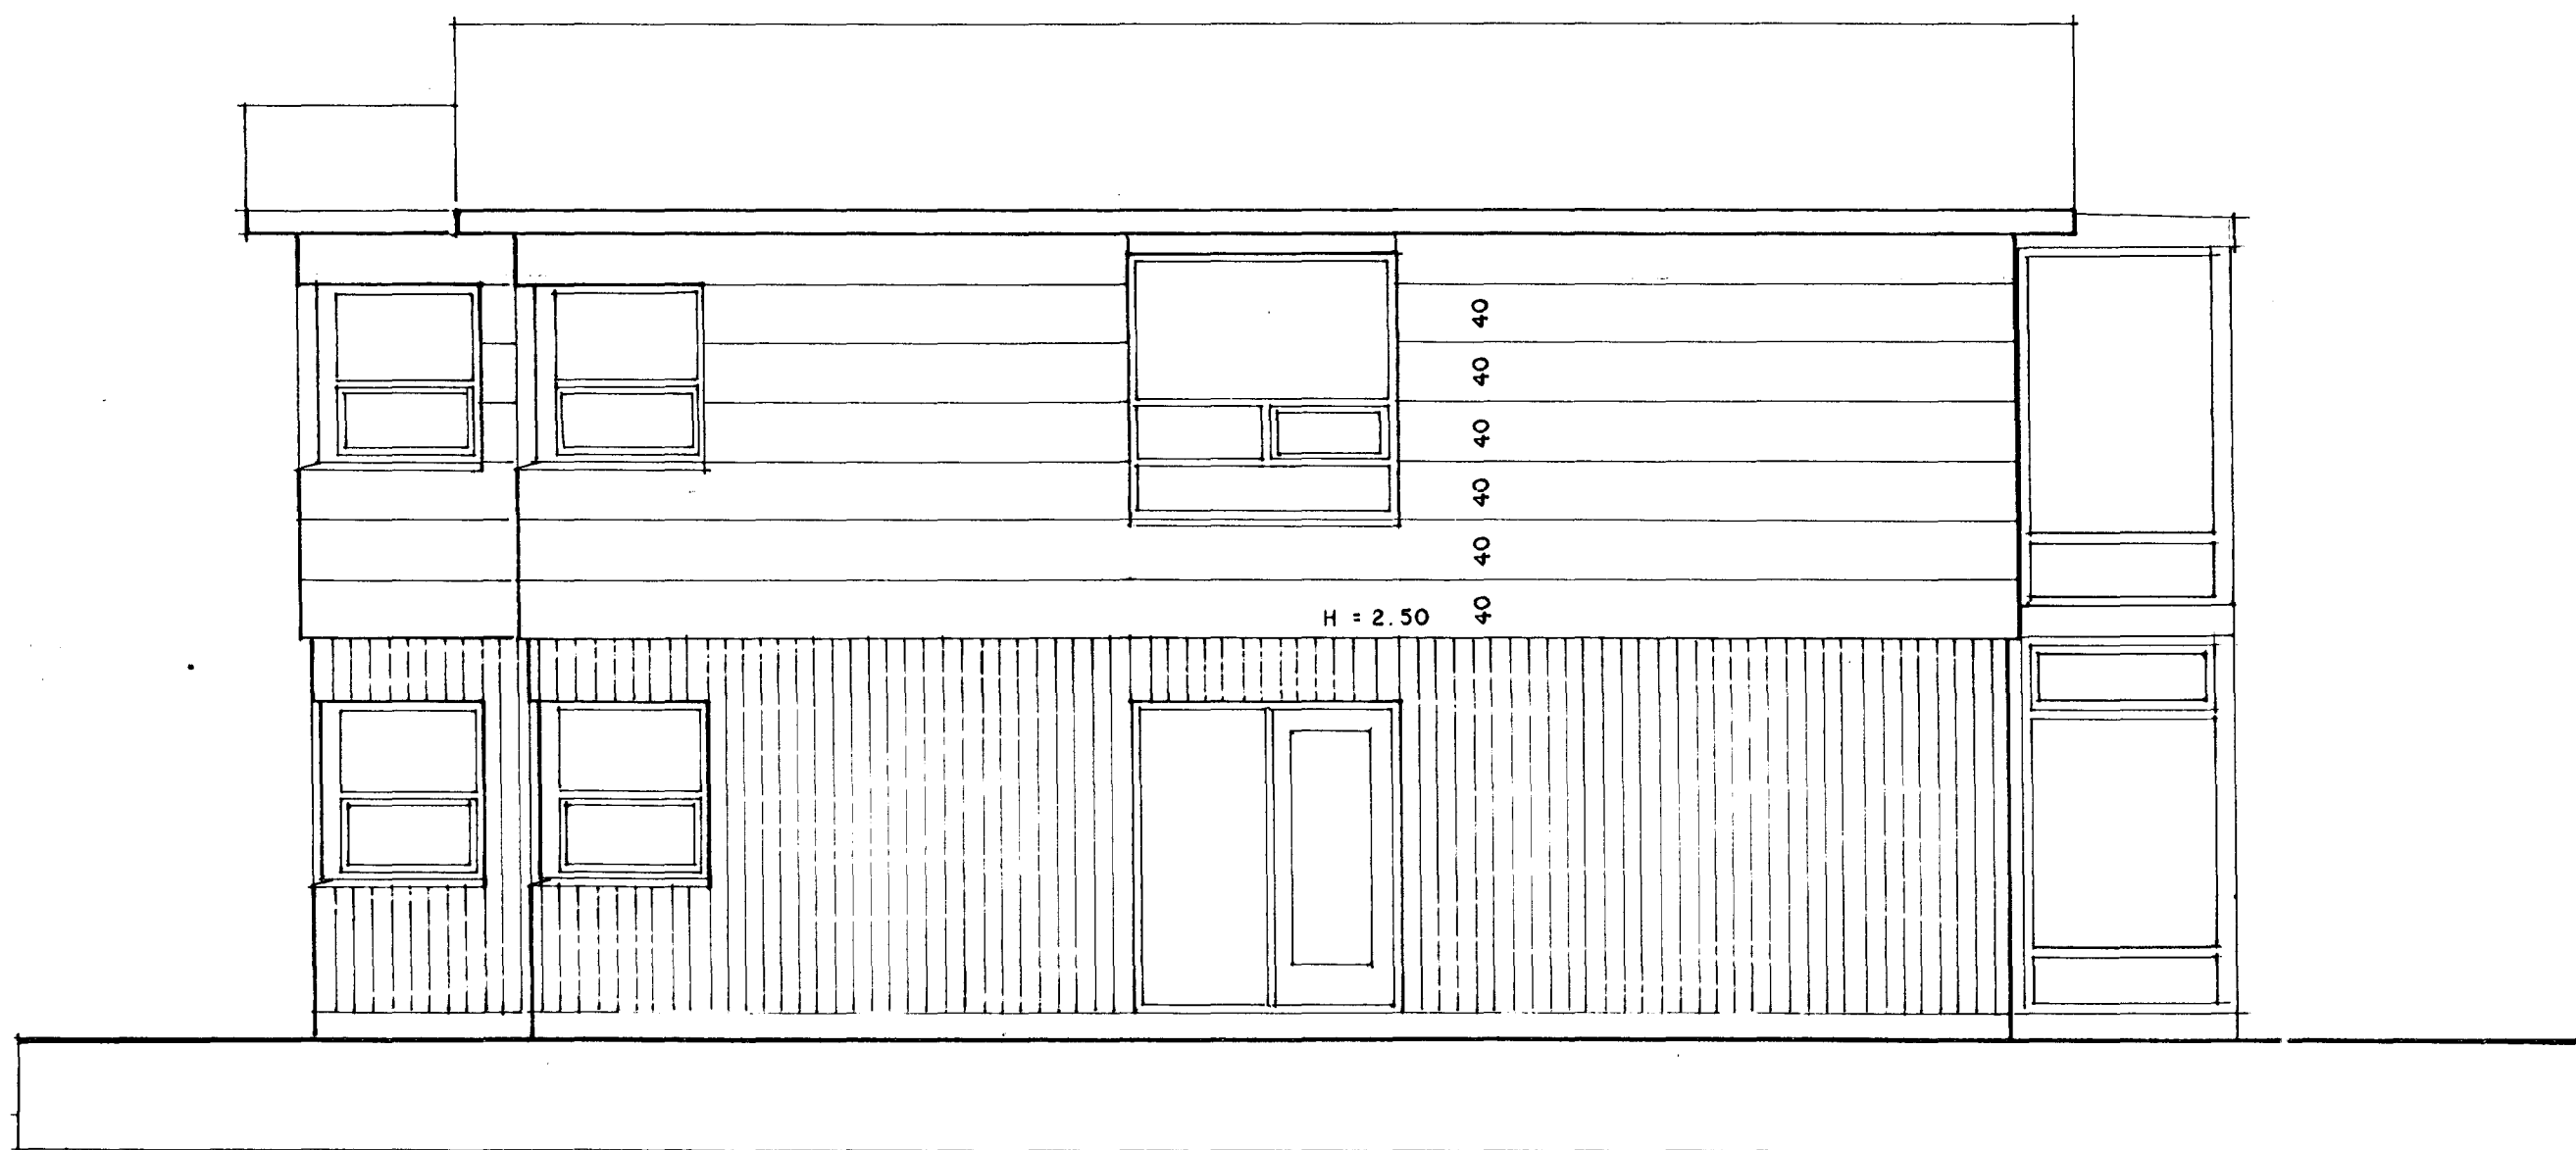

ÚTLIT SUÐUR 1:50



ÚTLIT VESTUR 1:50

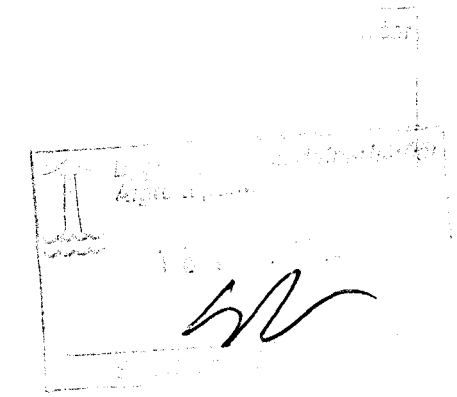

L'OUHRAUN 7 - HAFNARFIRÐI

ÚTLIT

1:50

FEBRÚAR 2000

ARSELL VIGNISSON
STRANDGATA 26-28, HAFN.

A 12

ARKITEKT
s. 555 47 93

Handwritten signature: Arsell Vignisson