



ÚTLIT NORÐUR 1:50

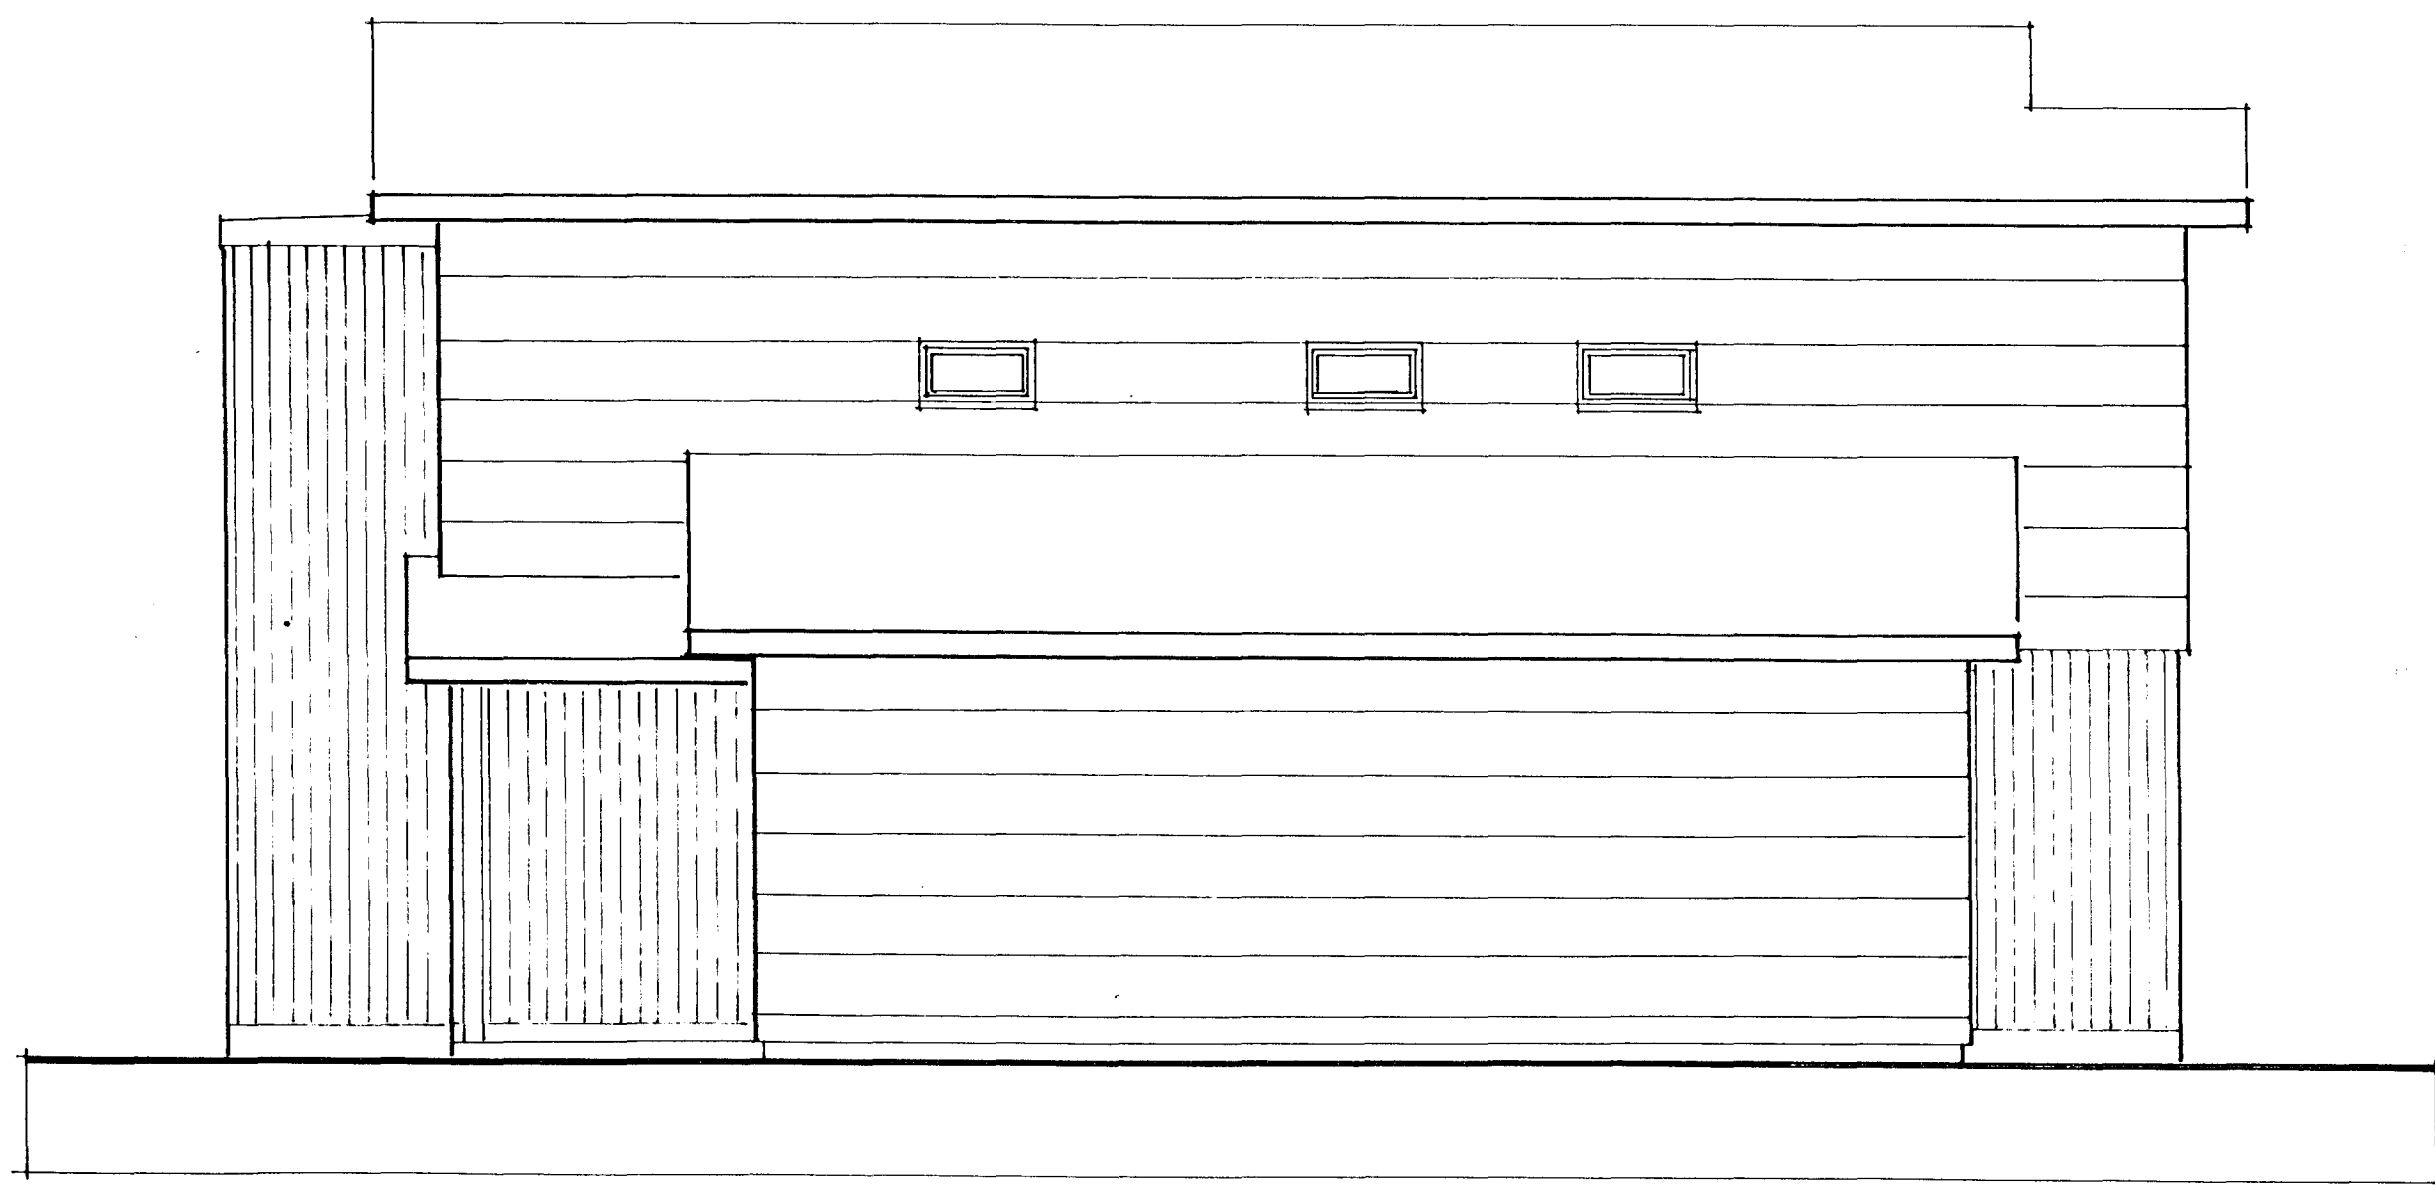

ÚTLIT AUSTUR 1:50

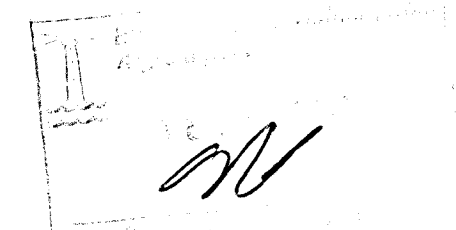

L'OUHRAUN 7 - HAFNARFIRÐI

ÚTLITSMYNDIR

1:50

FEBRÚAR 2000

ARSELL VIGNISSON  
STRANDGATA 26, 28, HAFN.

A 13

ARKITEKT  
s. 555 47 95

*145 00 Arsell Vignisson*