

G1 7stk. 3/4


G2 2stk. 2/0

G3 2stk. 1/1

G4 4stk. 2/2

G5 3stk. 1/2

G6 1stk. 0/1

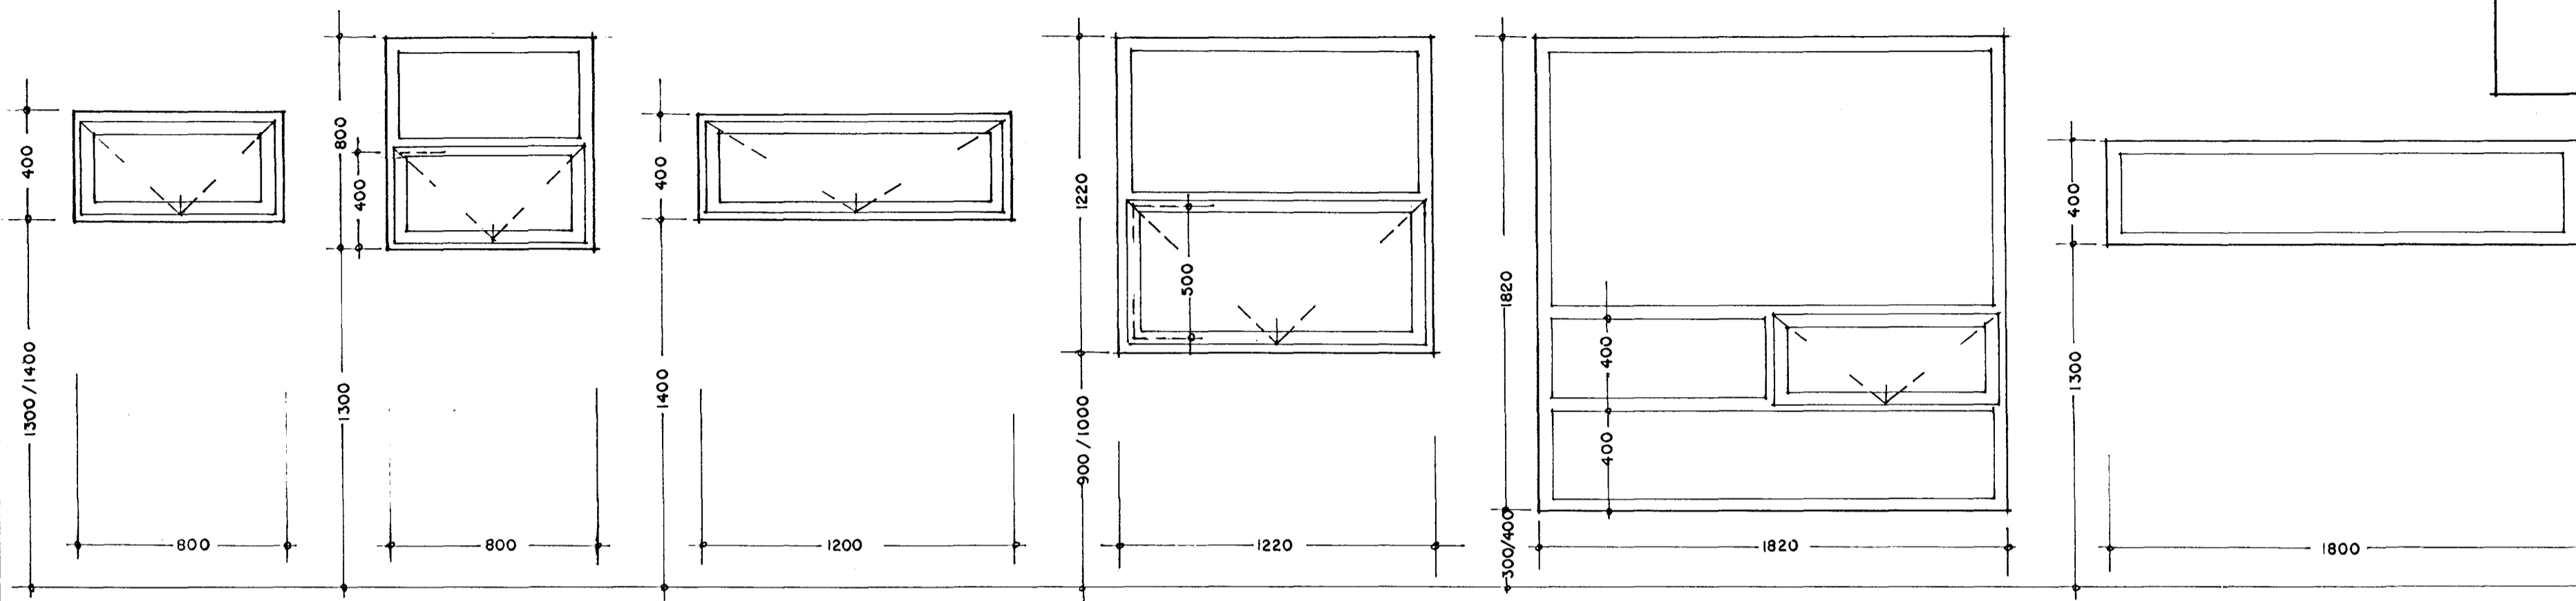


G7 8stk. 4/4

H1 1stk. 1/0

H2 1stk. 0/1

H3 2stk. 1/1

H4 1stk. 1/0

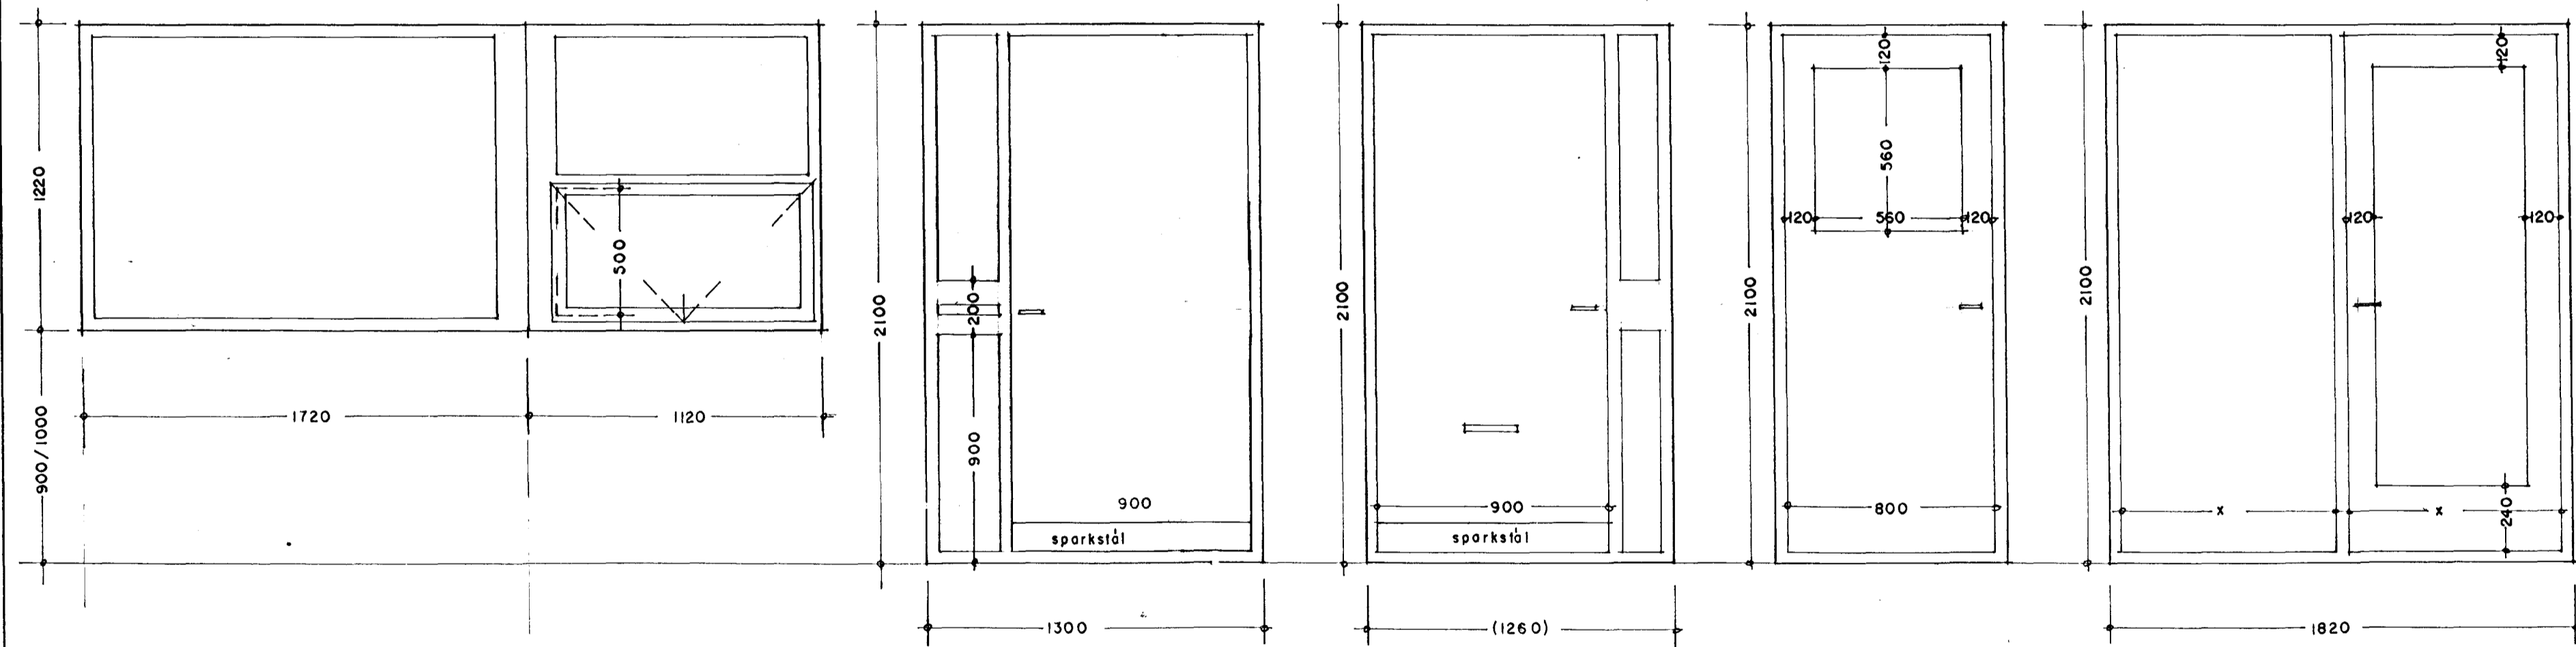

L'OUHRAUN 7 og 9 - HAFNARFIRÐI

YFIRLITSMYND GLUGGA OG HURÐA 1:20

FEBRÚAR 2000 A 20

ARSÉLL VIGNISSON ARKITEKT  
STRANDGAT 26-28, HAFN. 555 47 95

11500 Arsell Vignisson