




SNEIÐING B-B 1:50

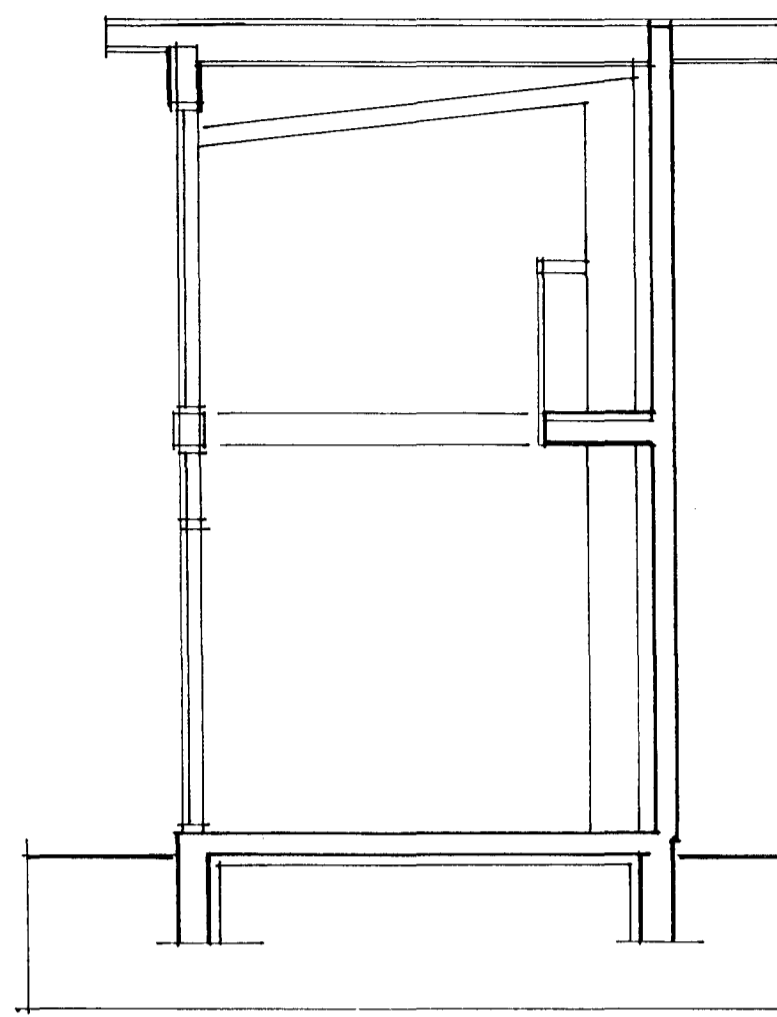

SNEIÐING C-C 1:50

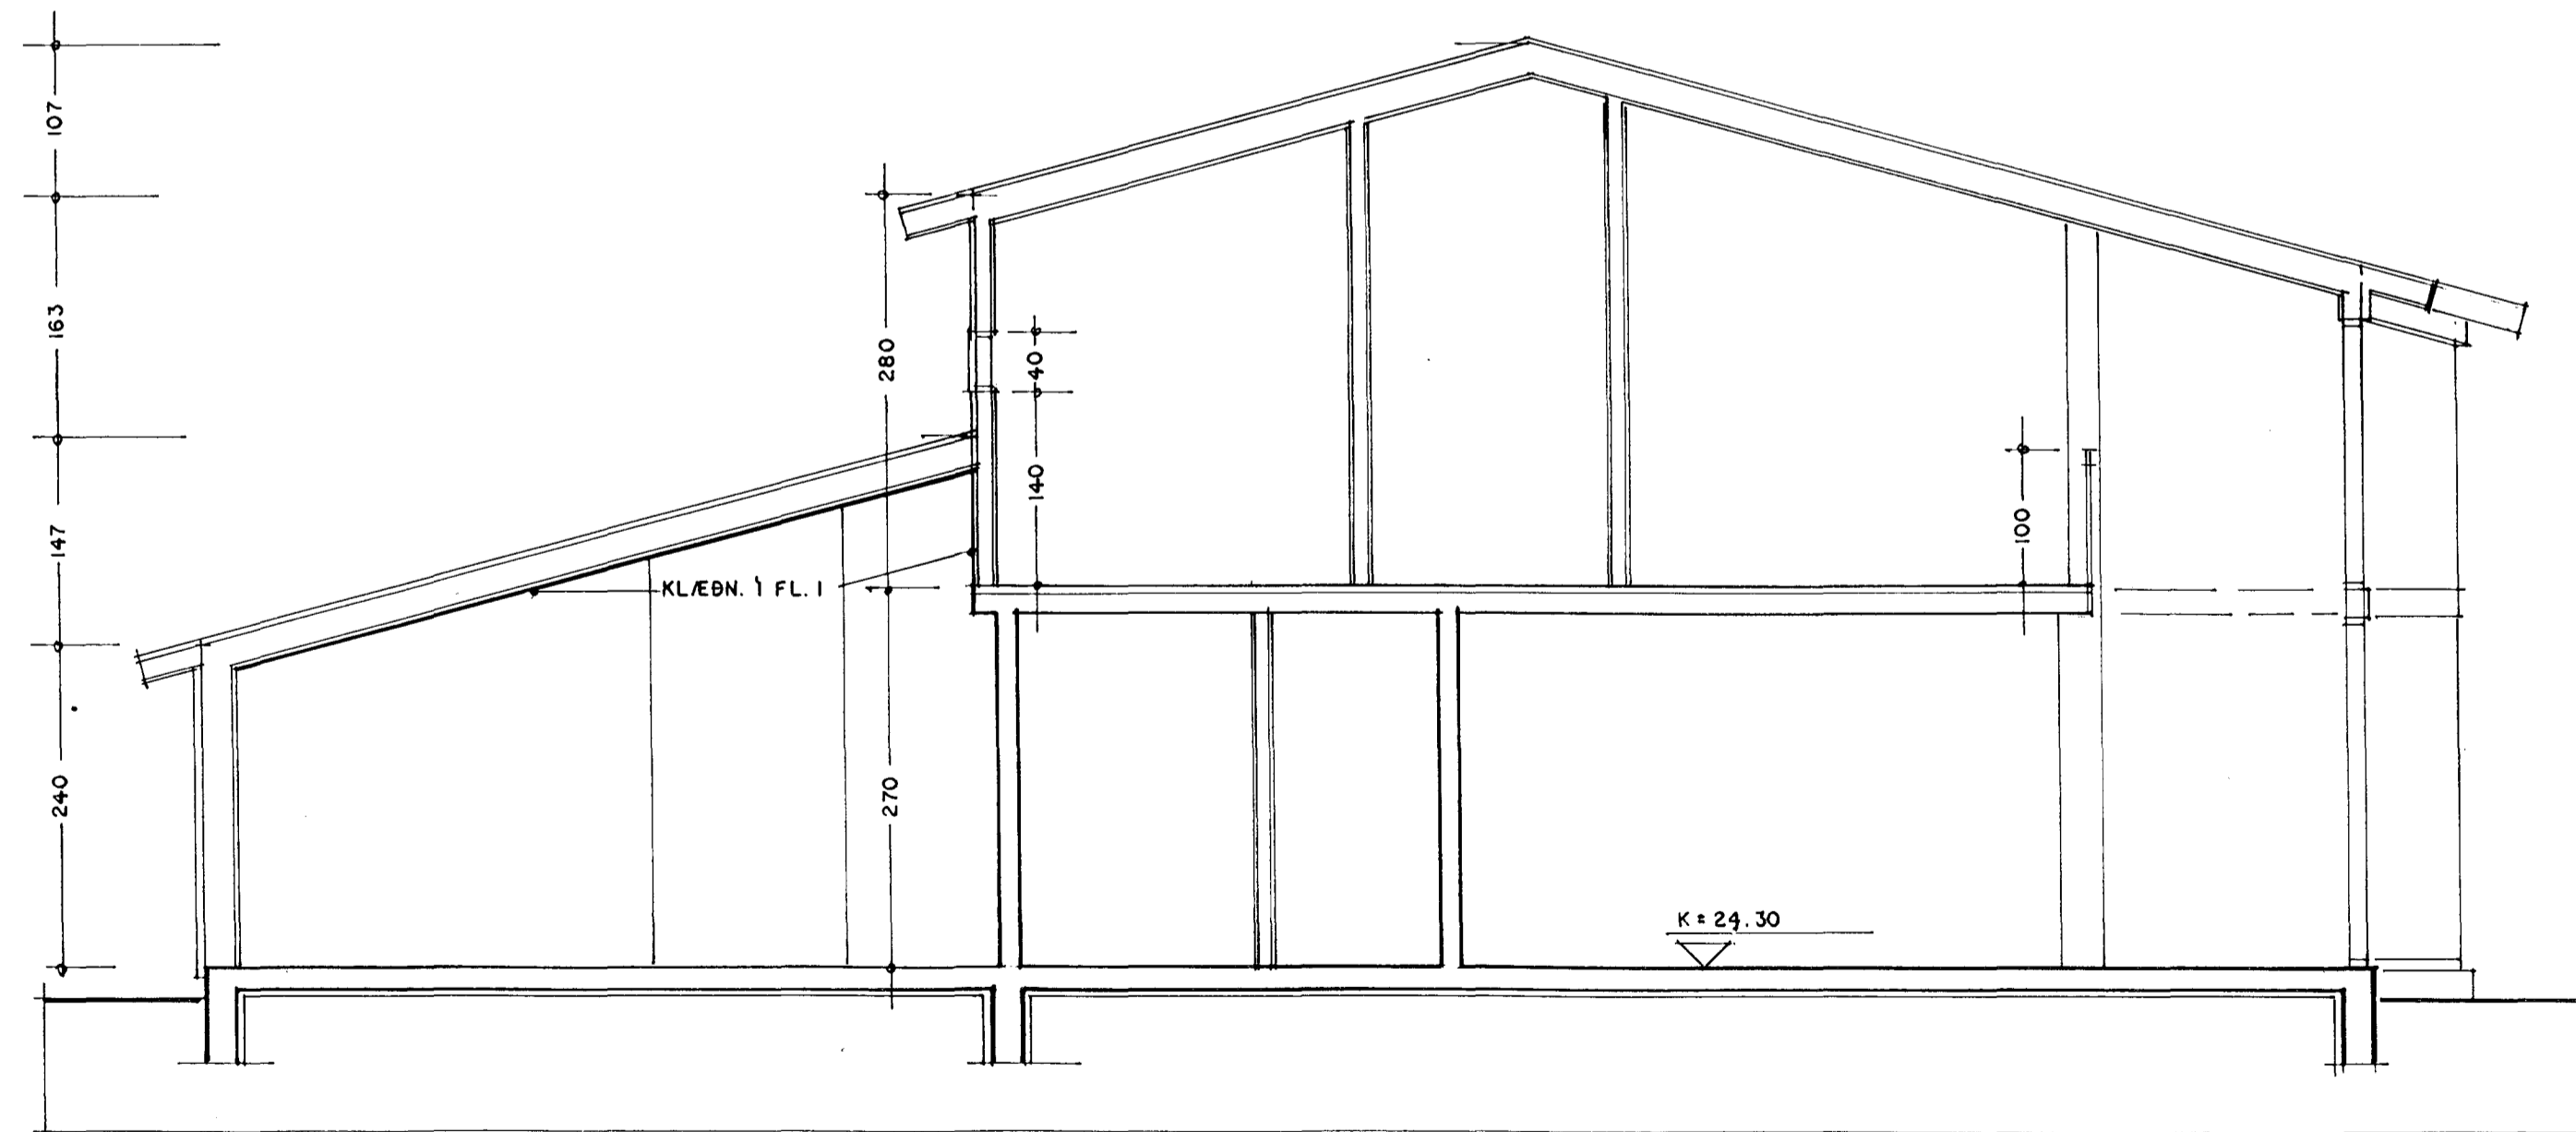

SNEIÐING A-A 1:50

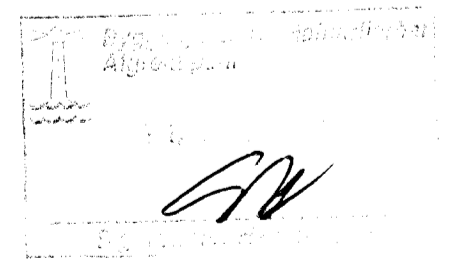

LÓUHRAUN 9 - HAFNARFIRÐI

SNEIÐINGAR 1:50

FEBRÚAR 2000

A 12

ARSÆLL VIGNISSON
STRANDGATA 26-28, HAFN.

ARKITEKT
s. 555 47 95

Handwritten signature: 15.02.2000 Arsaell Vignisson