


ÚTLIT AUSTUR 1:50

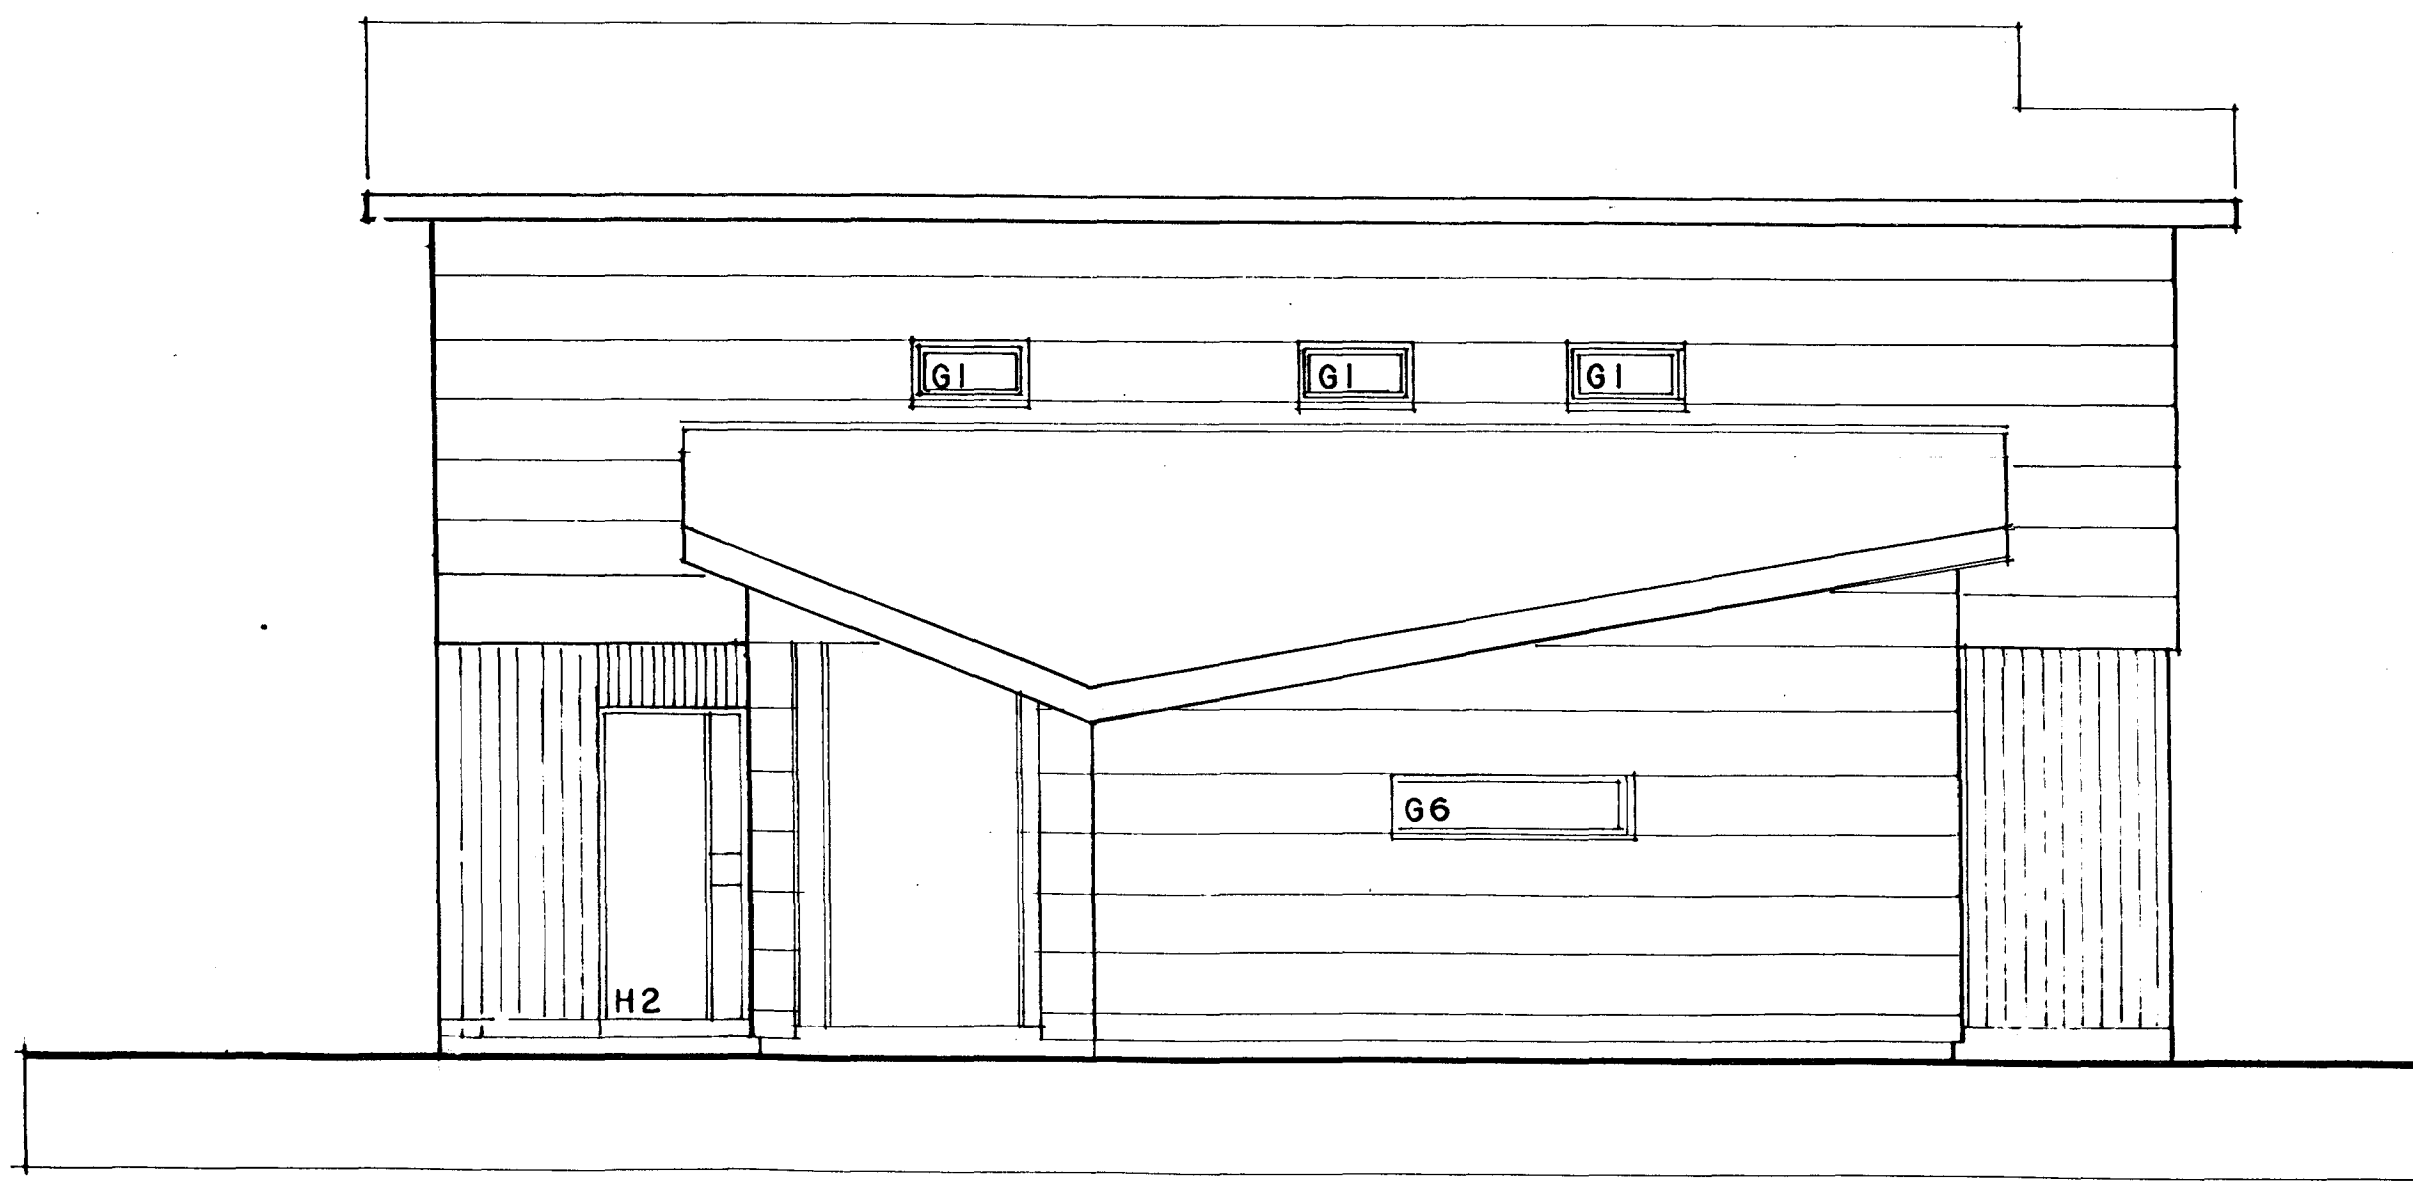

ÚTLIT SUÐUR 1:50

L'OUHRAUN 9 - HAFNARFIRÐI

ÚTLITSMYNDIR

1:50

FEBRÚAR 2000

ARSÆLL VIGNISSON  
STRANDGATA 26-28, HAFN.

A 13

ARKITEKT  
s. 555 47 95

*Wesley Arsell Vignisson*