



ÚTLIT VESTUR 1:50

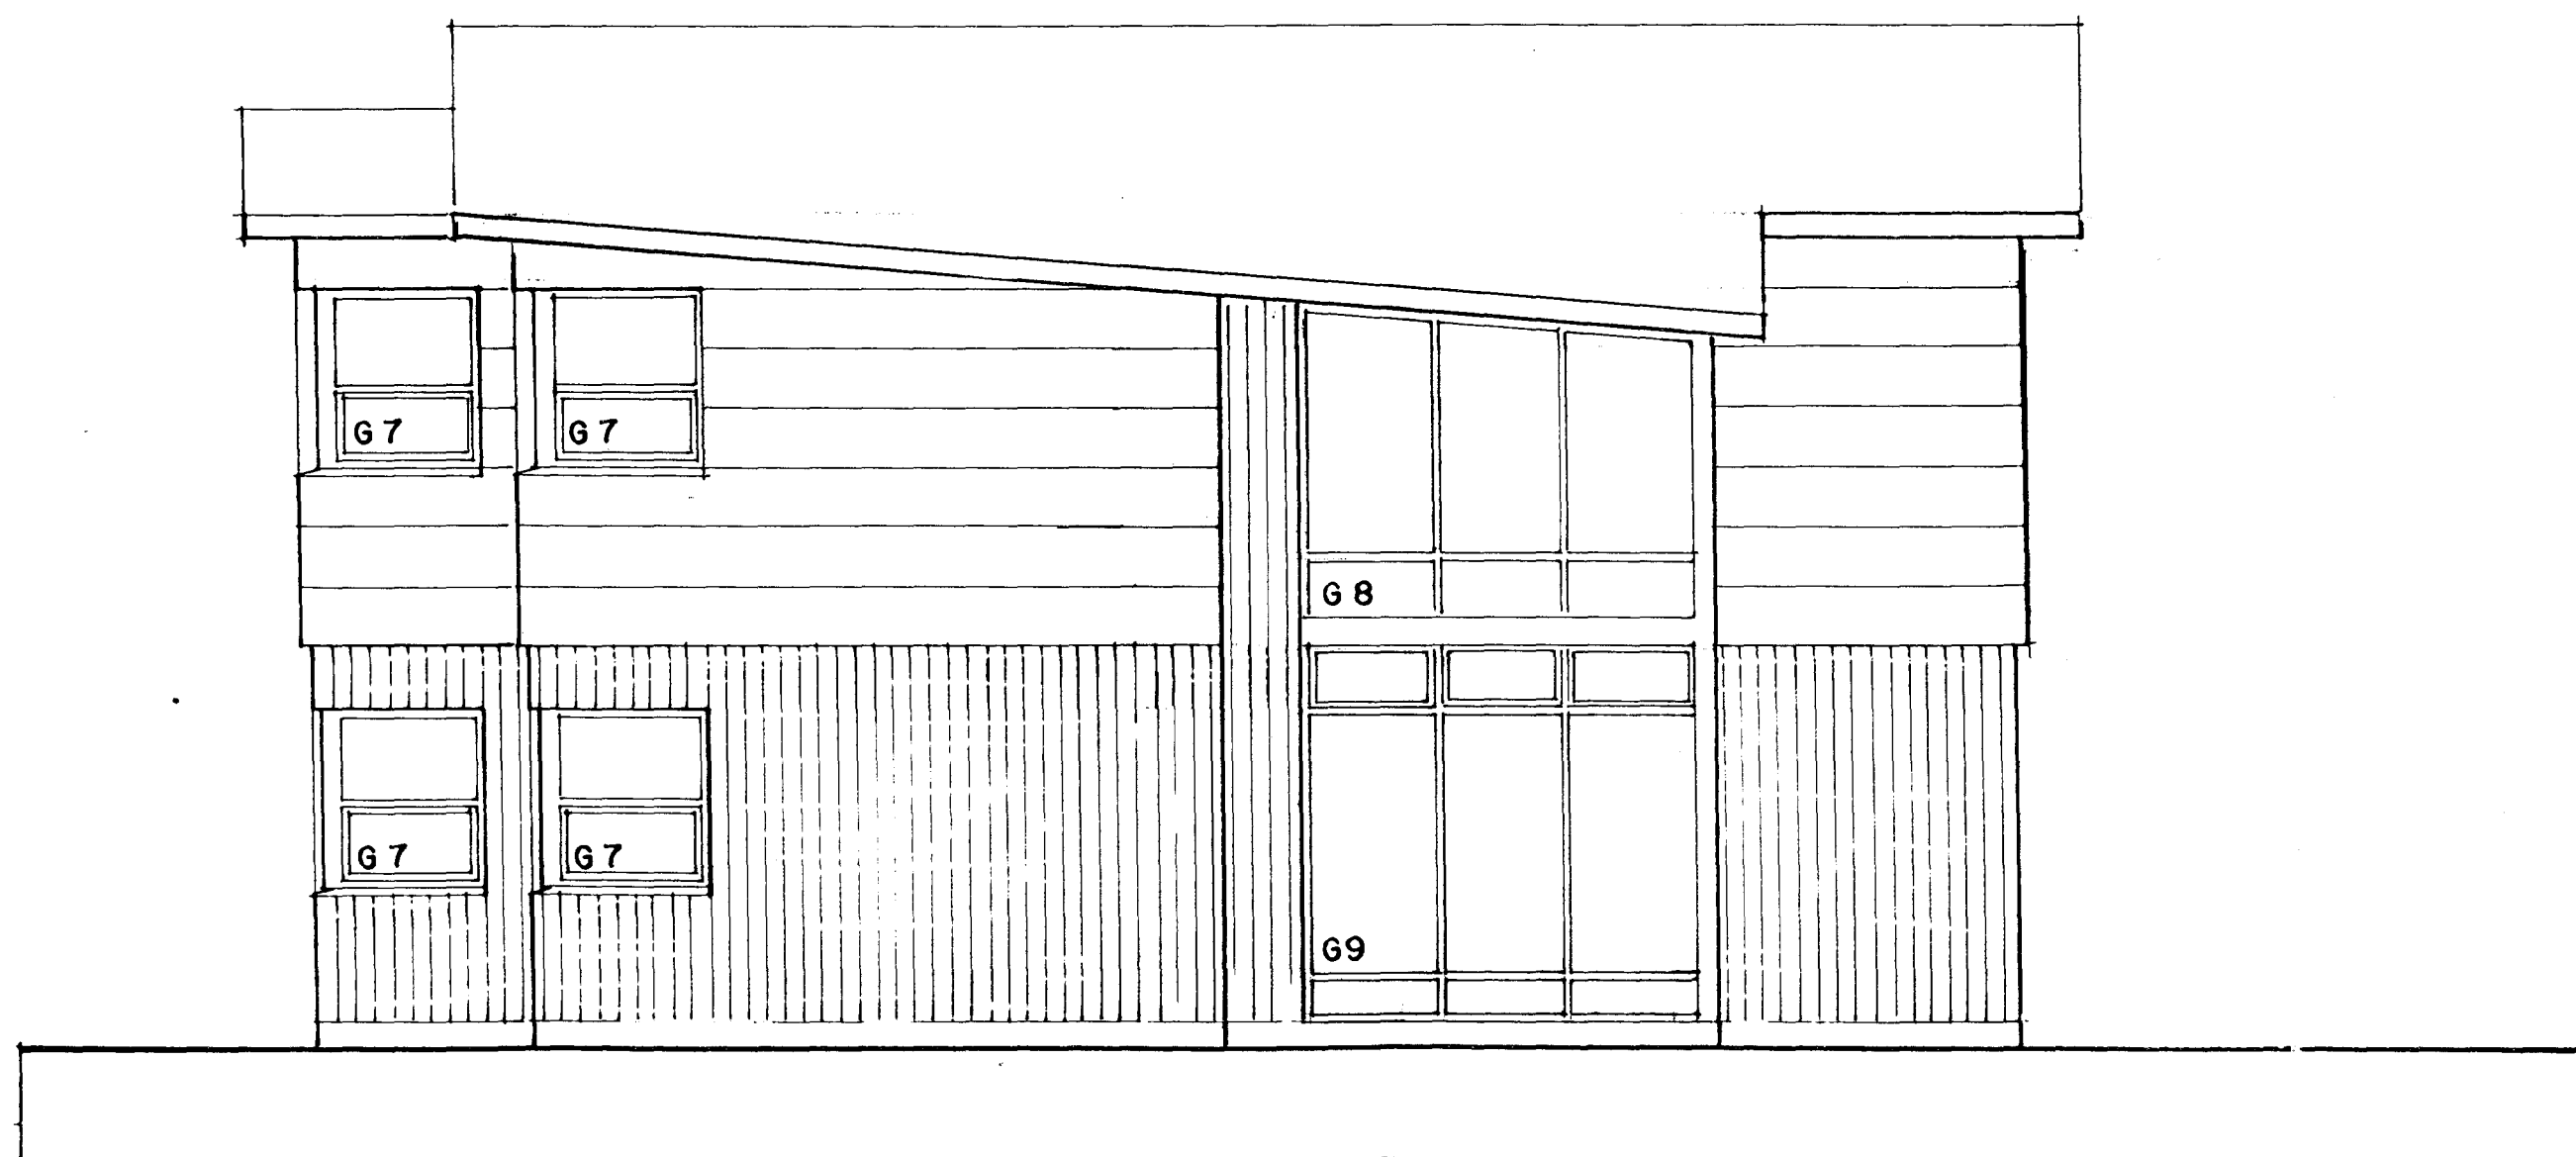

ÚTLIT NORÐUR 1:50

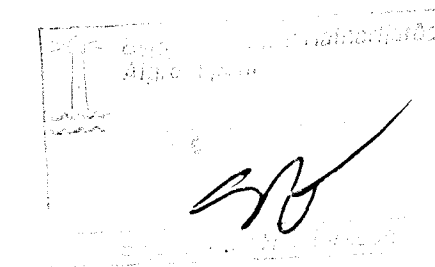

LÓUHRAUN 9 - HAFNARFIRÐI
ÚTLIT

1:50

FEBRÚAR 2000

A 14

ARSELL VIGNISSON
STRANDGATA 26-28, HAFN.

ARKITEKT
s. 555 47 95

Arsell Vignisson