




ÁSYND AUSTUR

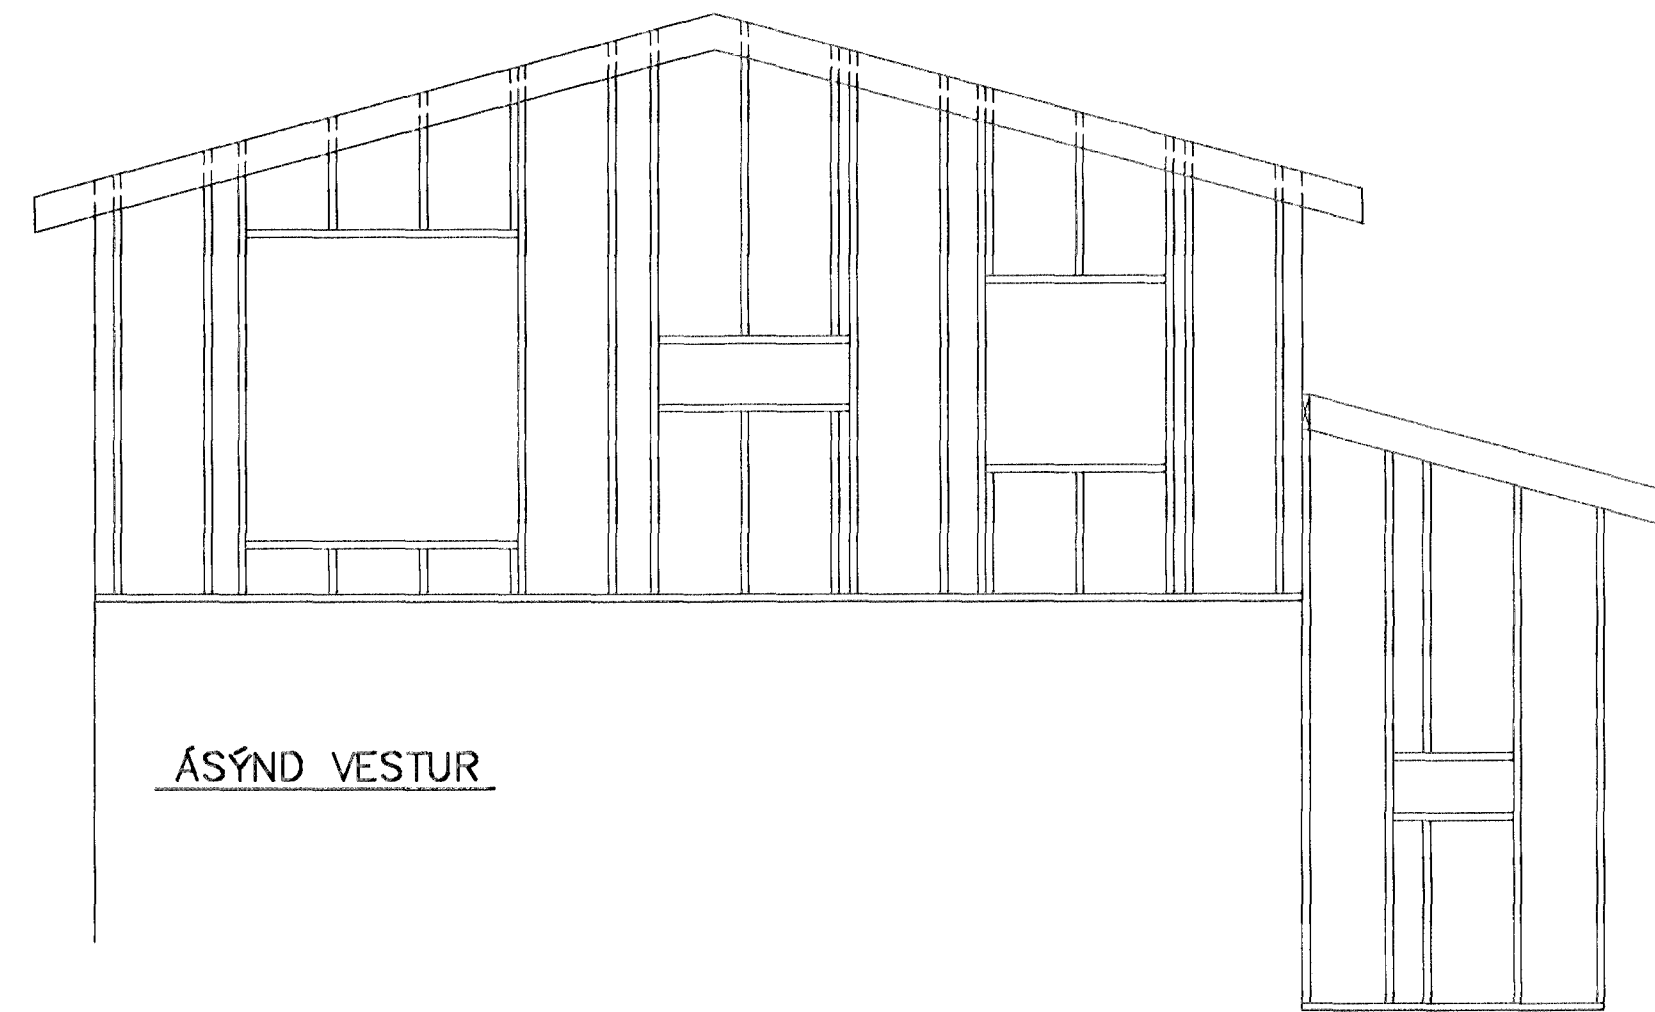


ÁSYND VESTUR

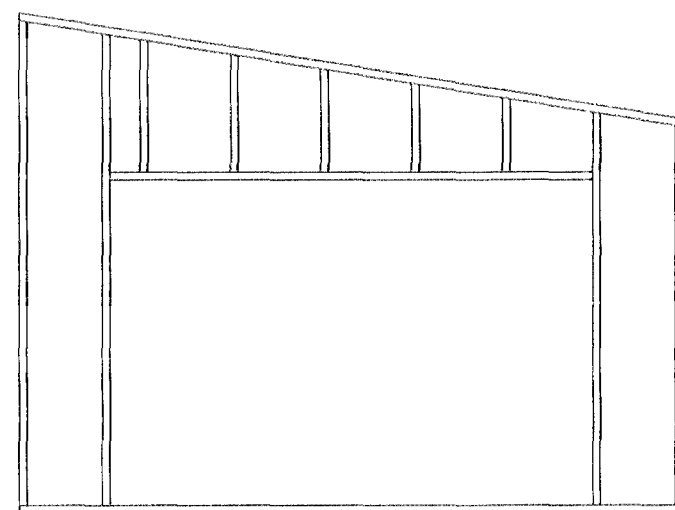

ÁSYND NORÐ-VESTUR

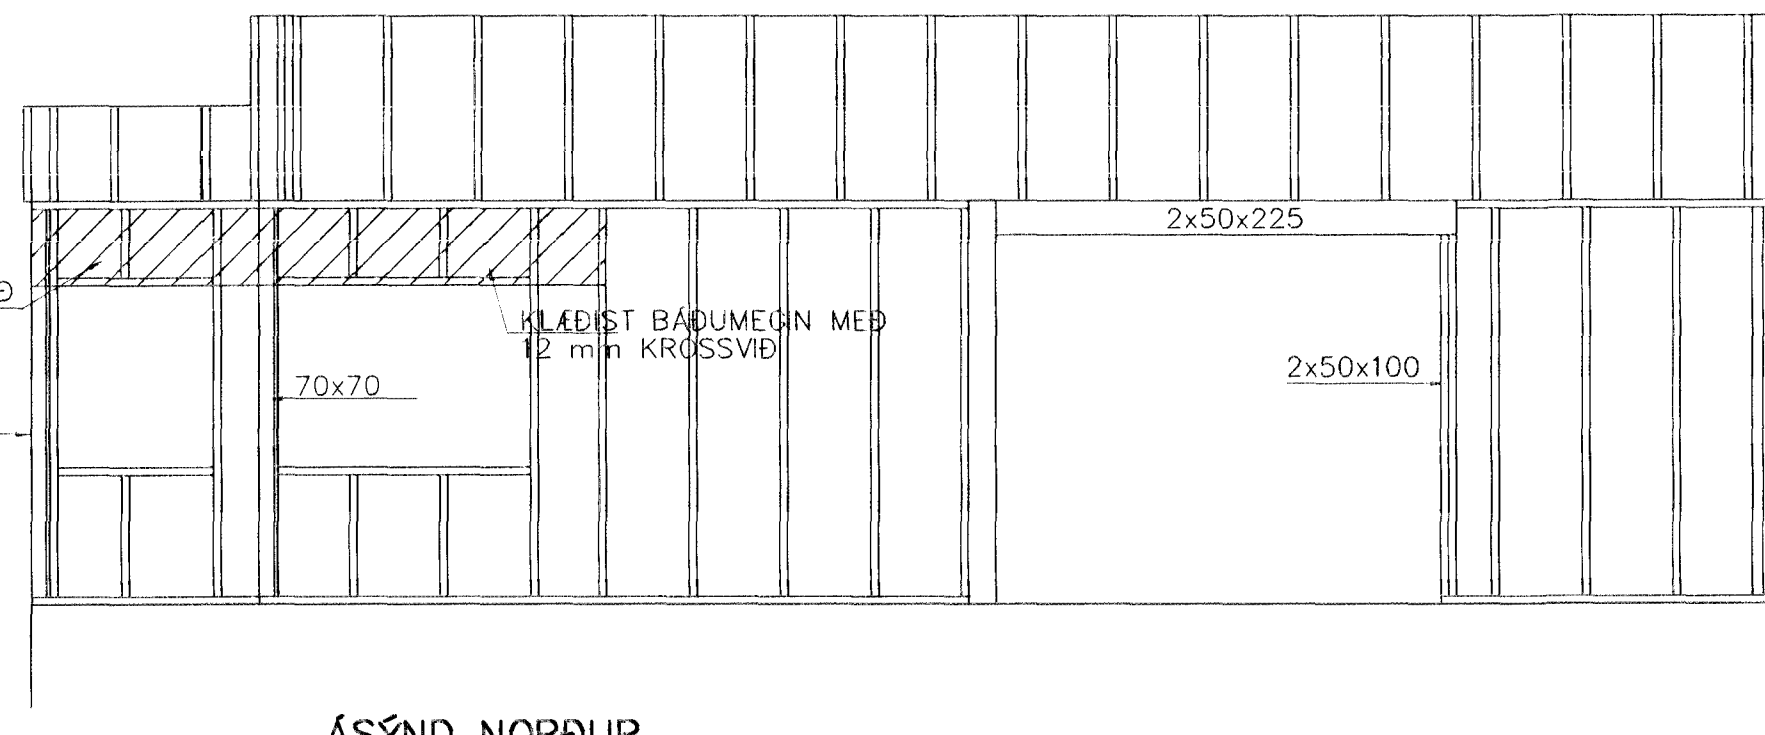


ÁSYND NORÐUR

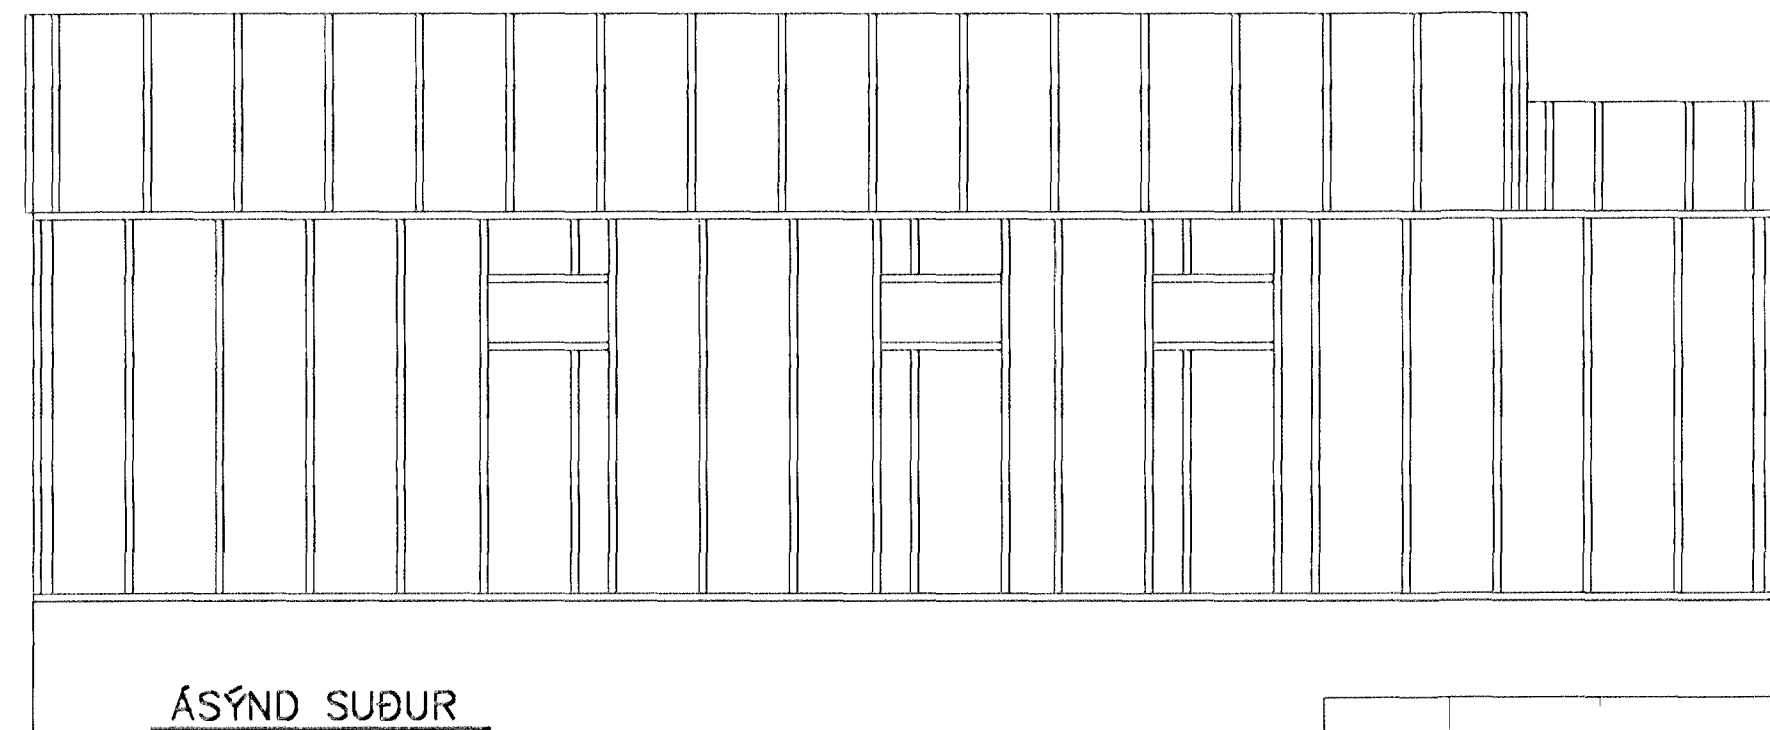

ÁSYND SUÐUR

Stoðir 50x125 c/c 600  
 Topreim 50x125  
 Fötrem 50x125 Þrýstfúavarin  
 Vegggrind klæðist með furukrossvið 12 mm

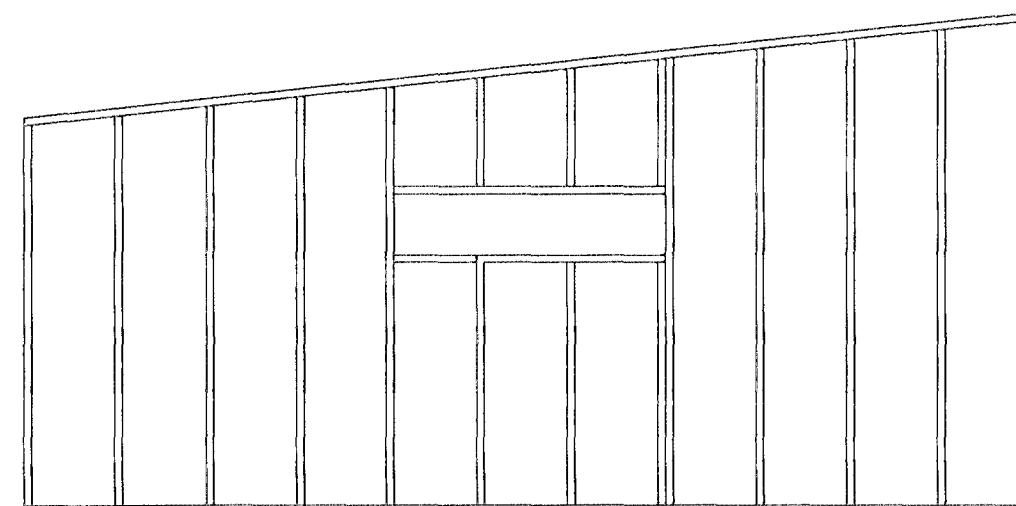

ÁSYND SUÐ-VESTUR

Br.	Dags.	Eðli breytinga	Sigr
<b>LÓUHRAUN 9 HAFNARFIRÐI</b>			
ÁSYNDIR			
MKV. 1:50			
DAGS. APRIL 2000			
VERK NR. 9978			
TEIKN. NR. 1-05			
HANNAD SIG. ÞORLEIFSS. KT. 241148-3009			
TEIKNAD G.H.			
YFIRFAR Ð			
<b>TÆKNIFJÓNUSTA</b> SIGURÐAR ÞORLEIFSSONAR ehf STRANDGÖTU 11 220 HAFNARFIRÐI Sími 555-4255 FAX 565-2875 E-mail taeknithjonusta@islandia.is			