



Samþykkt á fundi bygginga-
nefndar þ. 19.5.1983
BYGGINGAFULLTRÚINN
Í HAFNARFIRÐI

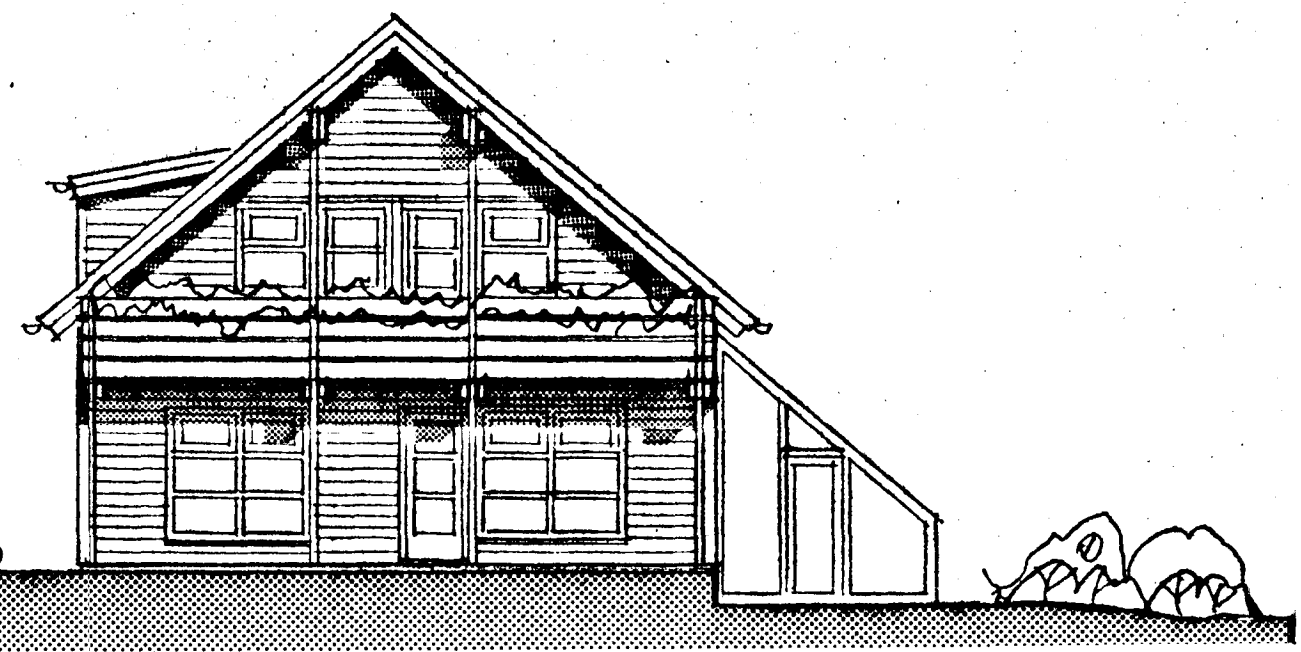


vesturútlit

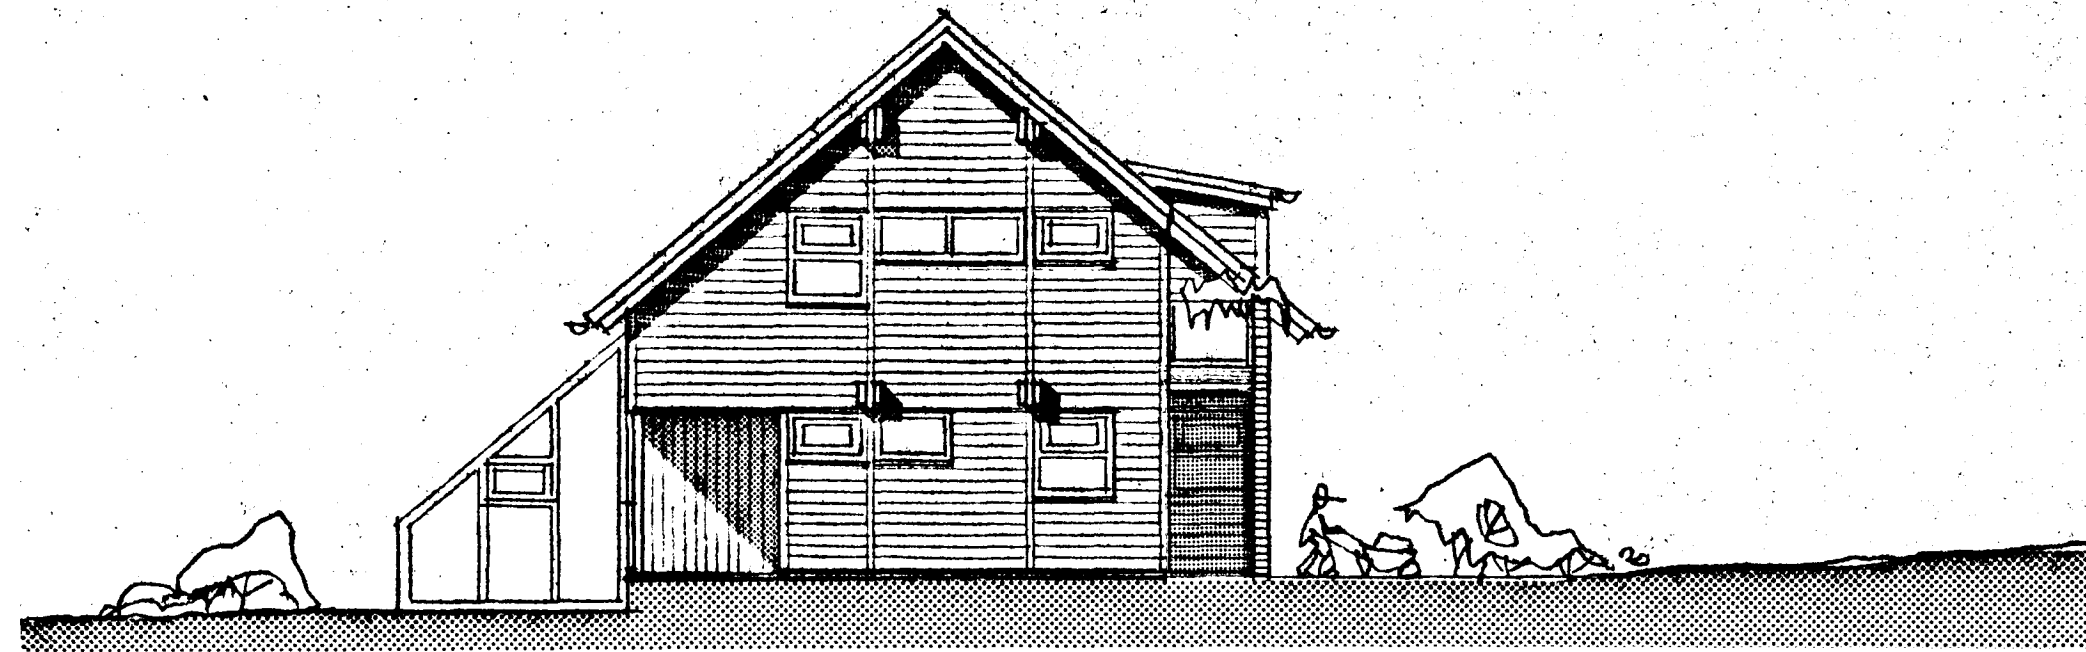


austurútlit

tifftopdf - www.rubissoftware.com - Demo Version

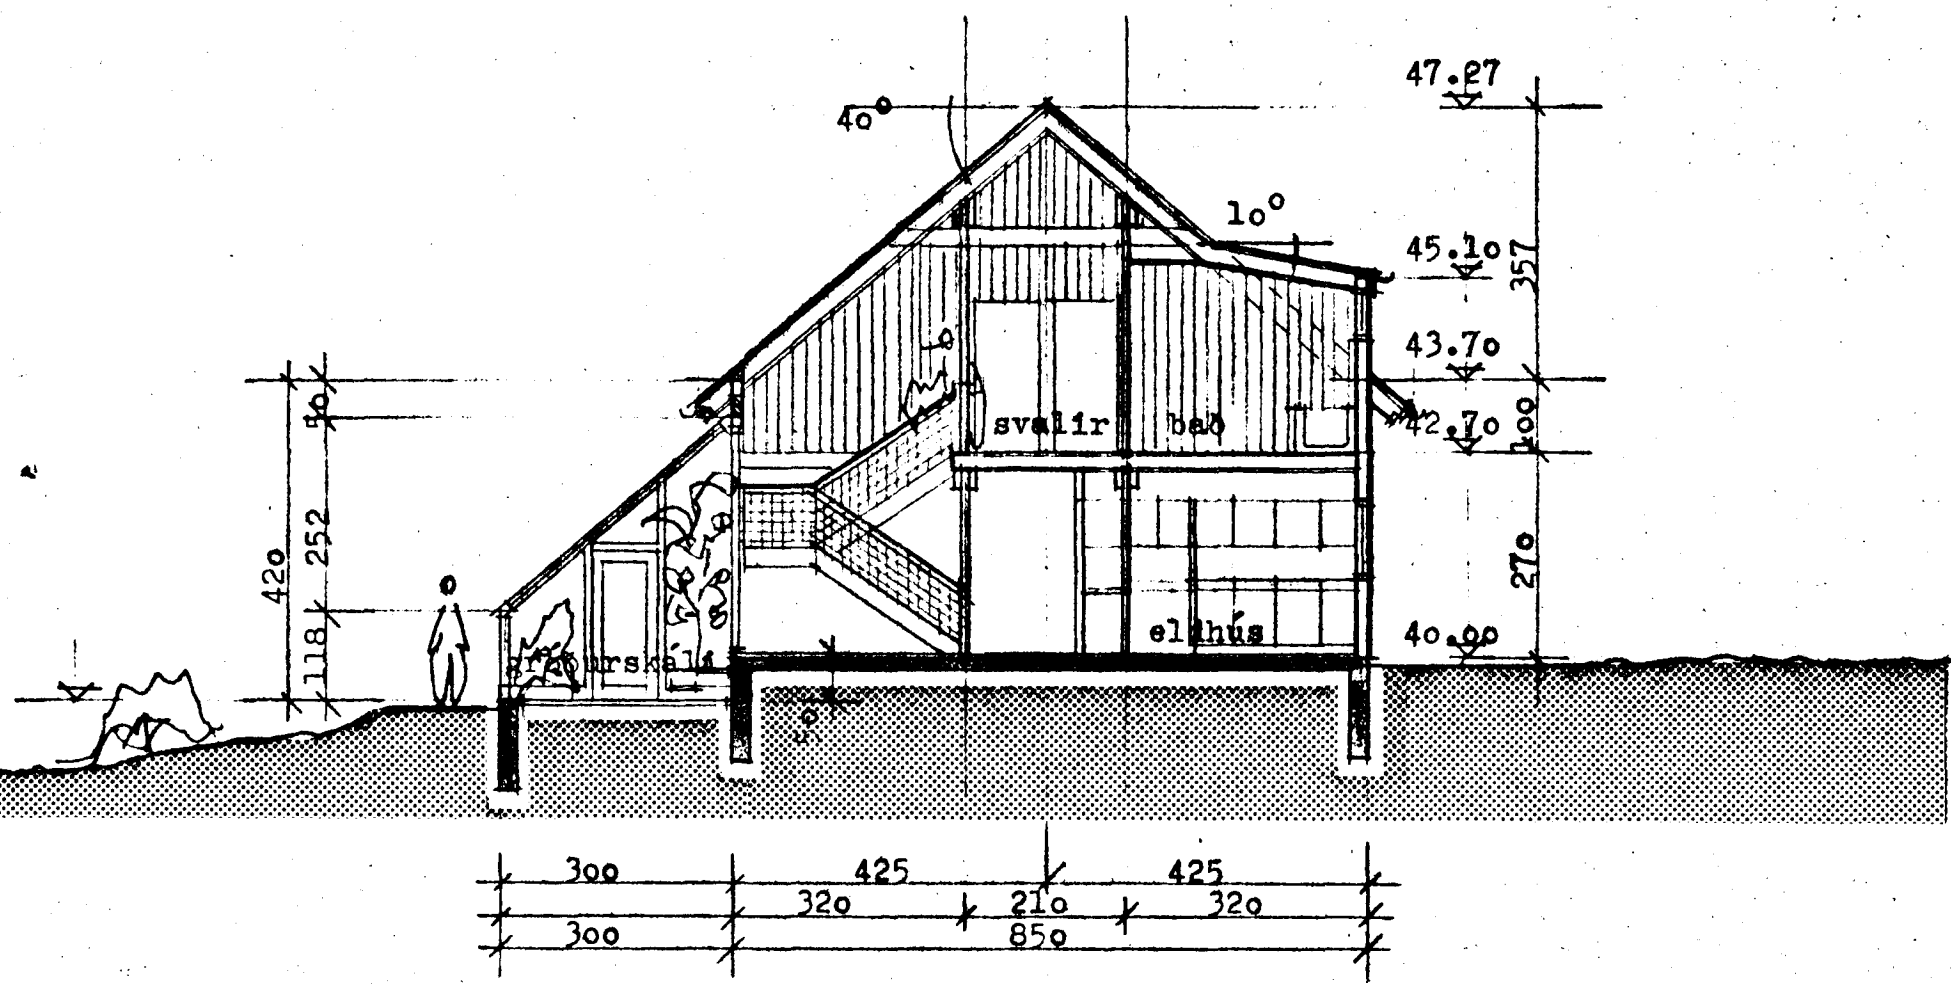

sneiðing A-A

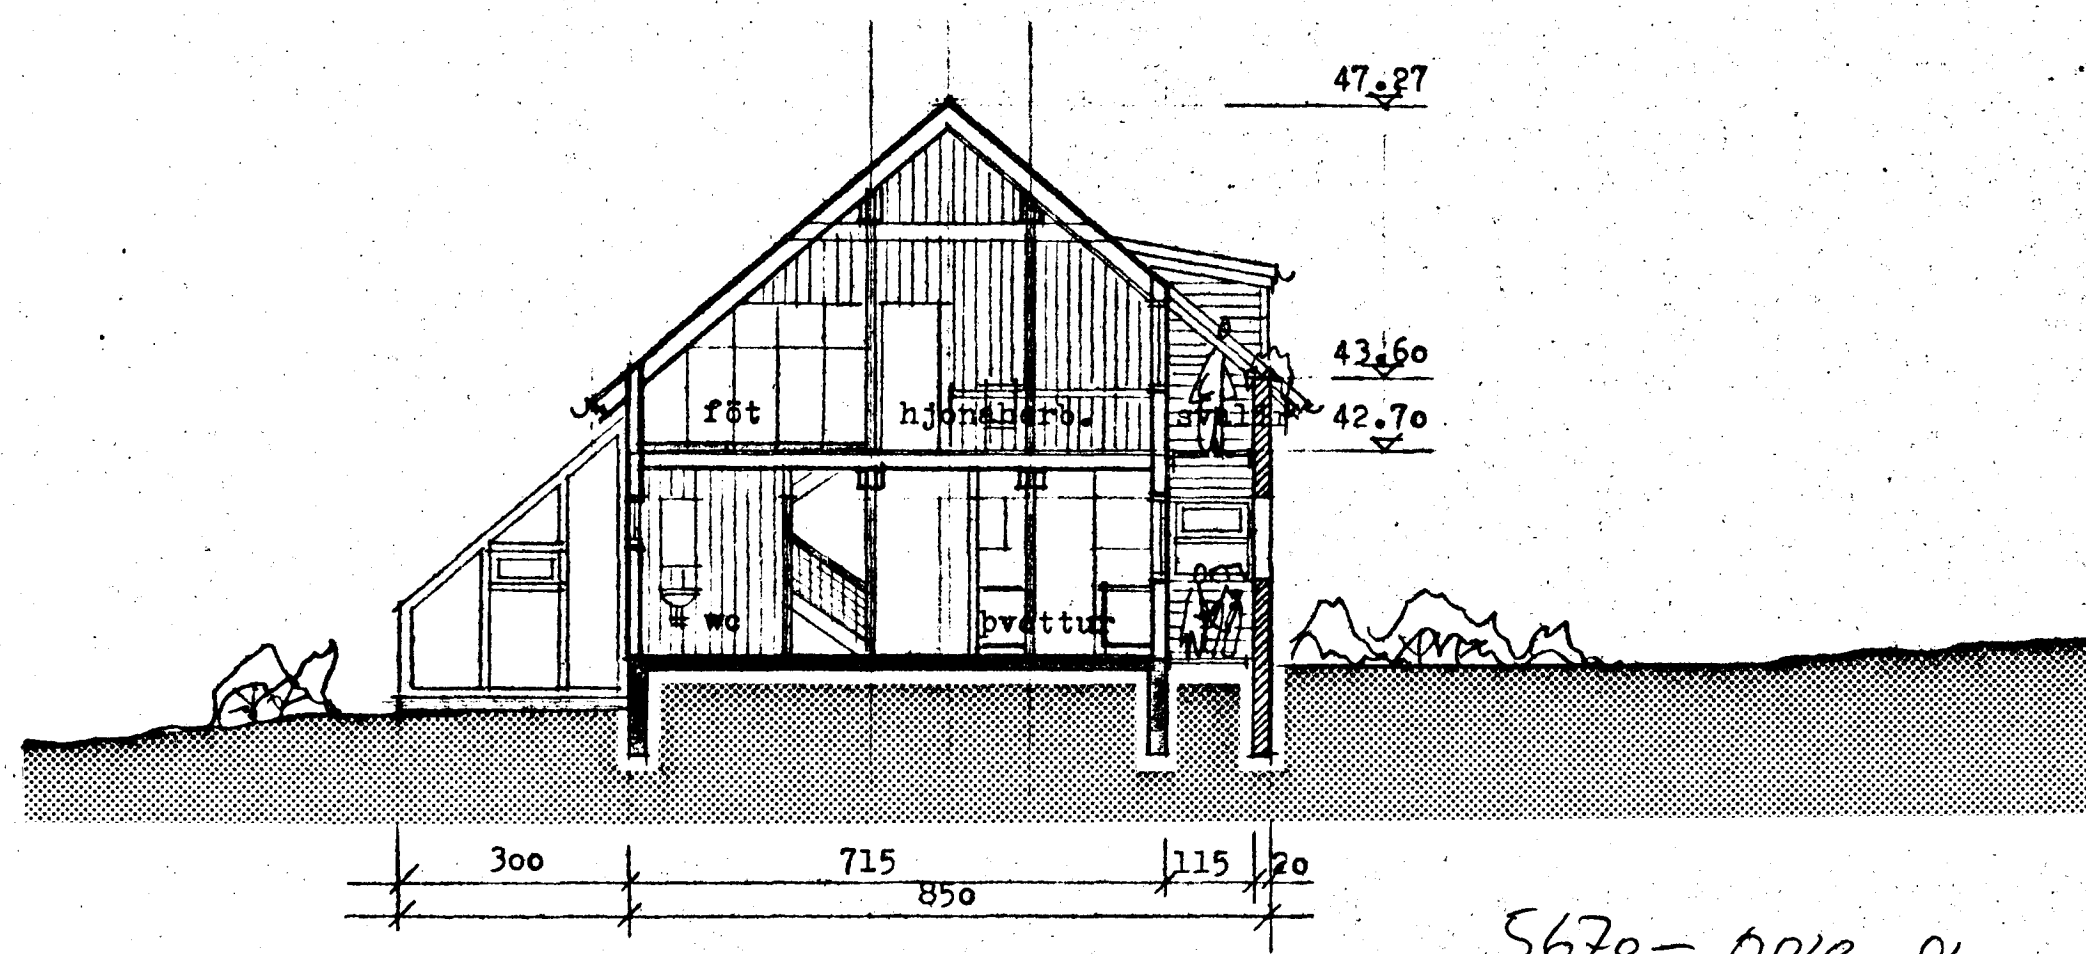

sneiðing B-B

5670-0010 01
02
03

ARKITEKTAR SUÐURGÖTU 8
101 REYKJAVÍK SMAR (9111460 - 91124911)
REYNAIR ADAMSSON ARKITEKT F.R.

VERK L Y N G B A R D I, Hafnarfirði,
EFTI útlitsmyndir, sneiðingar,

MELICVARDI l r i c o DAGS 15.5.83 TEKN. F.R. VERK - TEKN. NR.

Reynir Adamsson

3