



Samþykkt á fundi bygginga-
nefndar þ. 18.5.1983
BYGGINGAFULLTRÚINN
Í HAFNARFIRÐI

Ragnar Adamsson

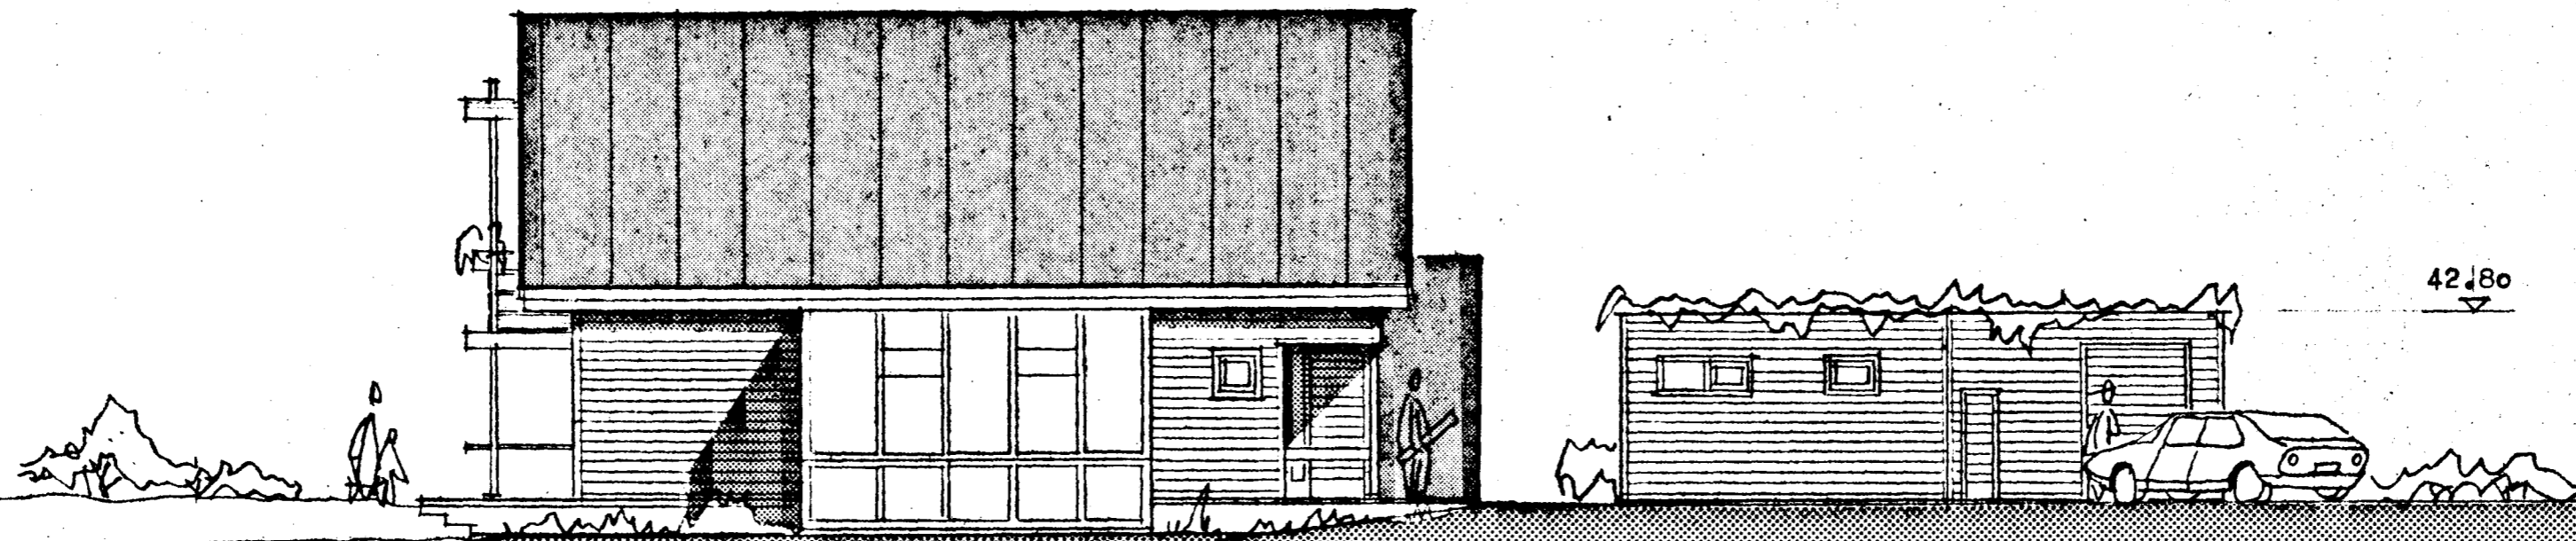


suðurútlit

tifftopdf - www.rubissoftware.com - Demo Version

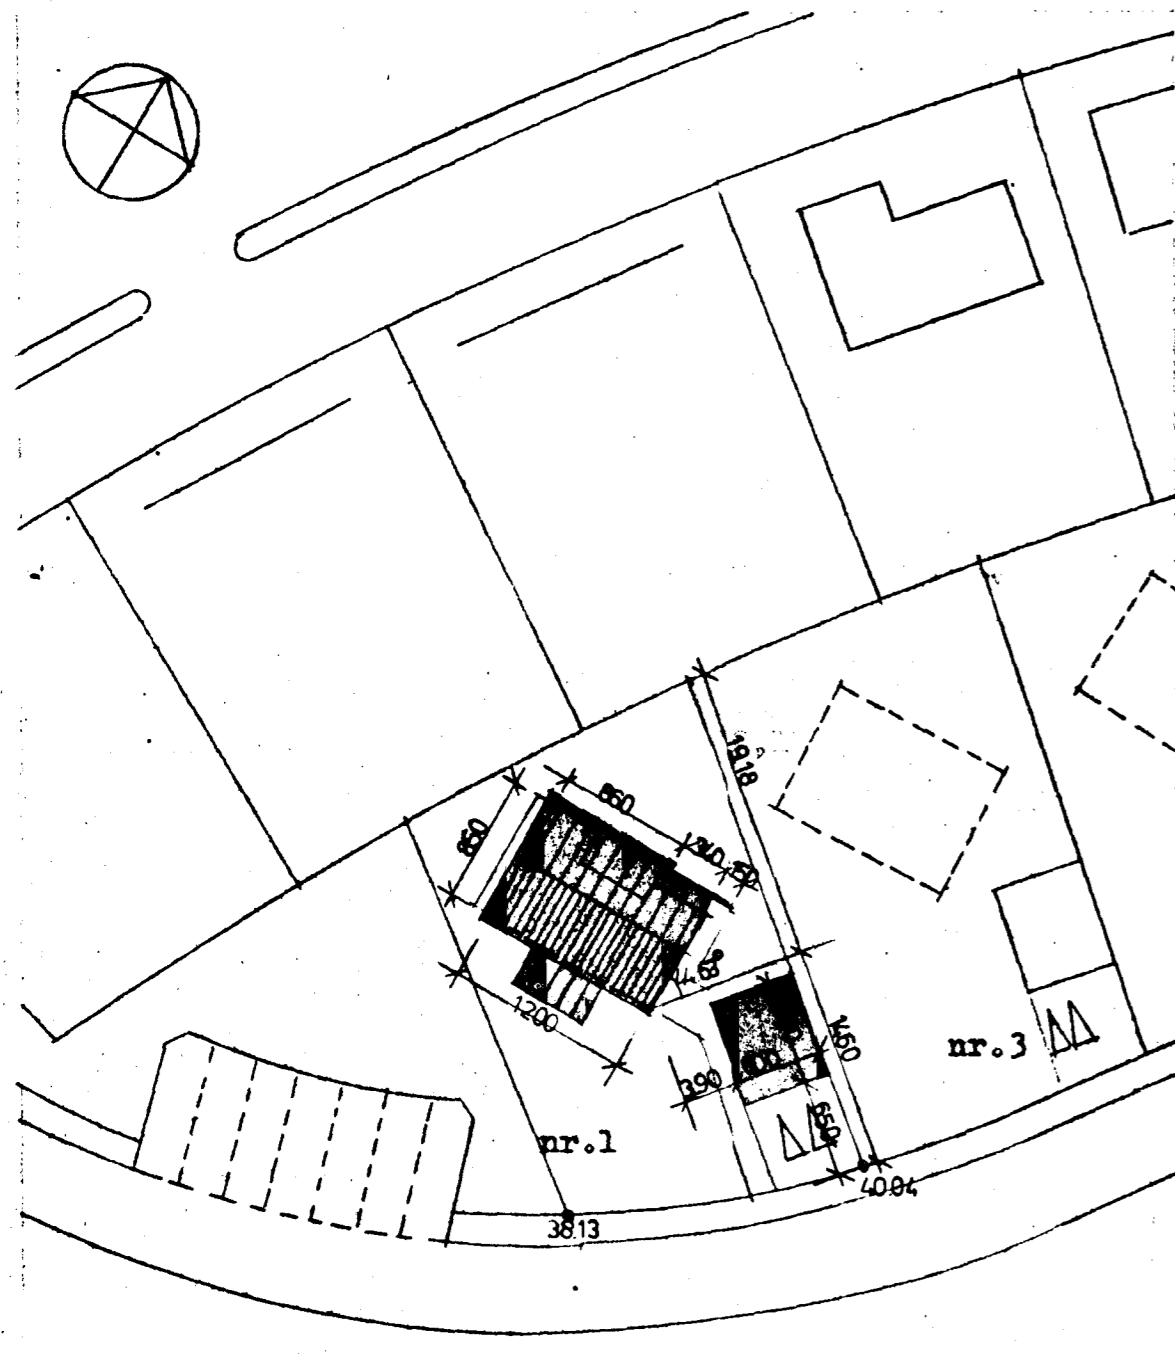

afstöðumynd m = 1:500

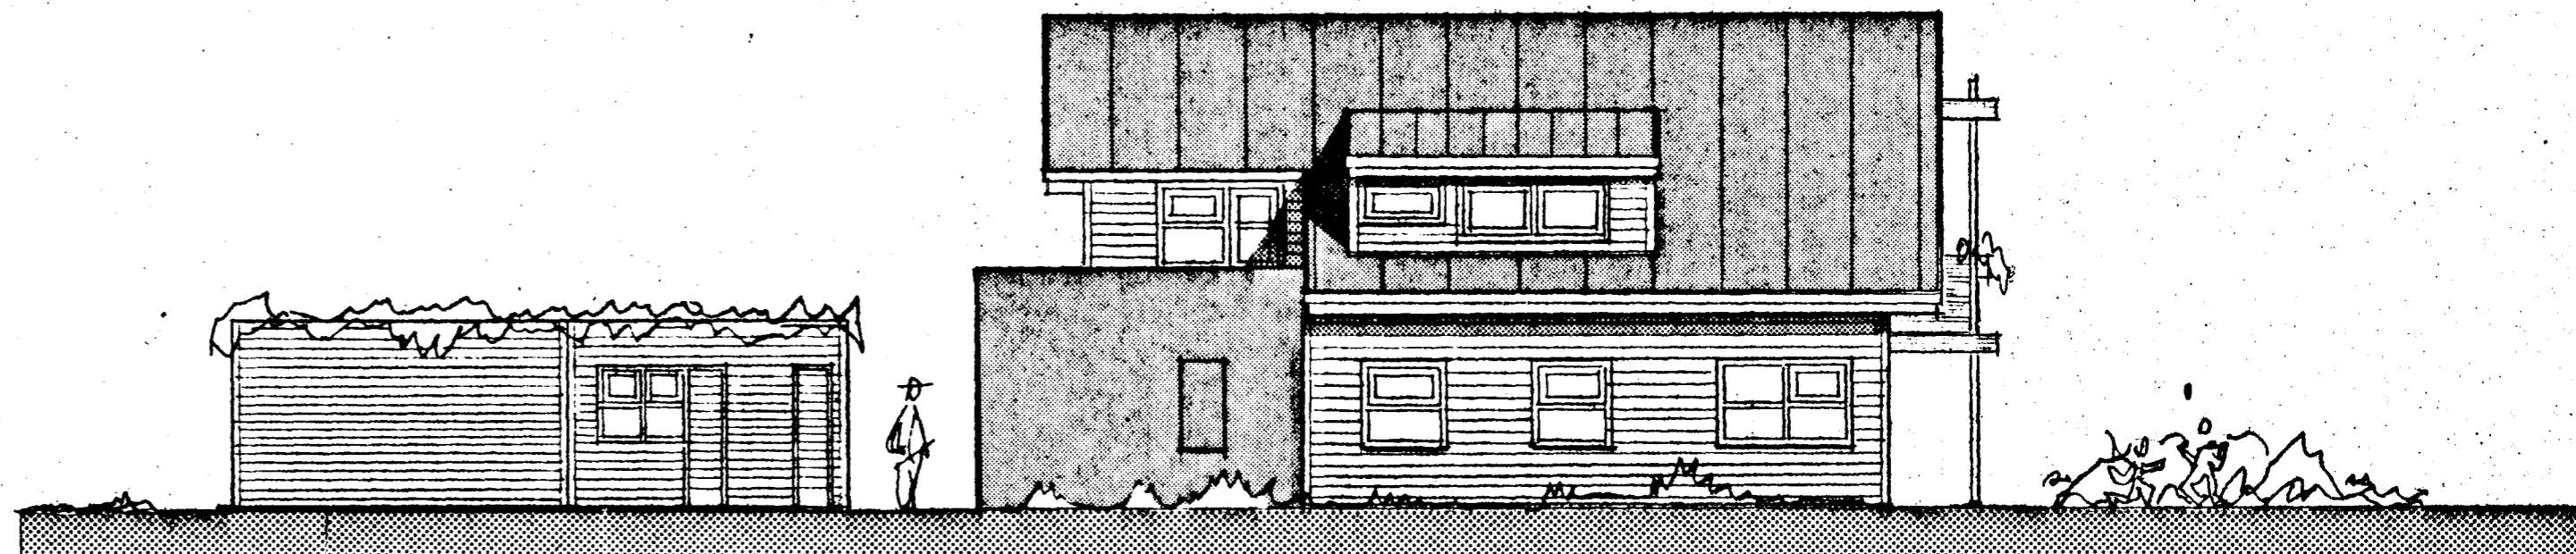

norðurútlit

5670-0010 01
02
03

ARKITEKTAR SUÐURGÖTU 8
101 REYKJAVÍK Símar (911)1460 - (911)24911
LEIÐMENN ADAMSSON ARKITEKT F&I

VERK L Y N G B A R D & Hafnarfirði,
EFTIR útlitamyndir, afstöðumynd, *Ragnar Adamsson*

MELKVARÐ 1:100/1:500 DMS 15.5.83 TEIKN ra VERK-TEIKN NR 4