



RÖR I JORD Ø 20 EINANGRUN OG KLIFÐARKAPA  
 ÖÐR. FRÁBANGUR RÖRA VJHITAVEITU FRA  
 BERKI H.F.

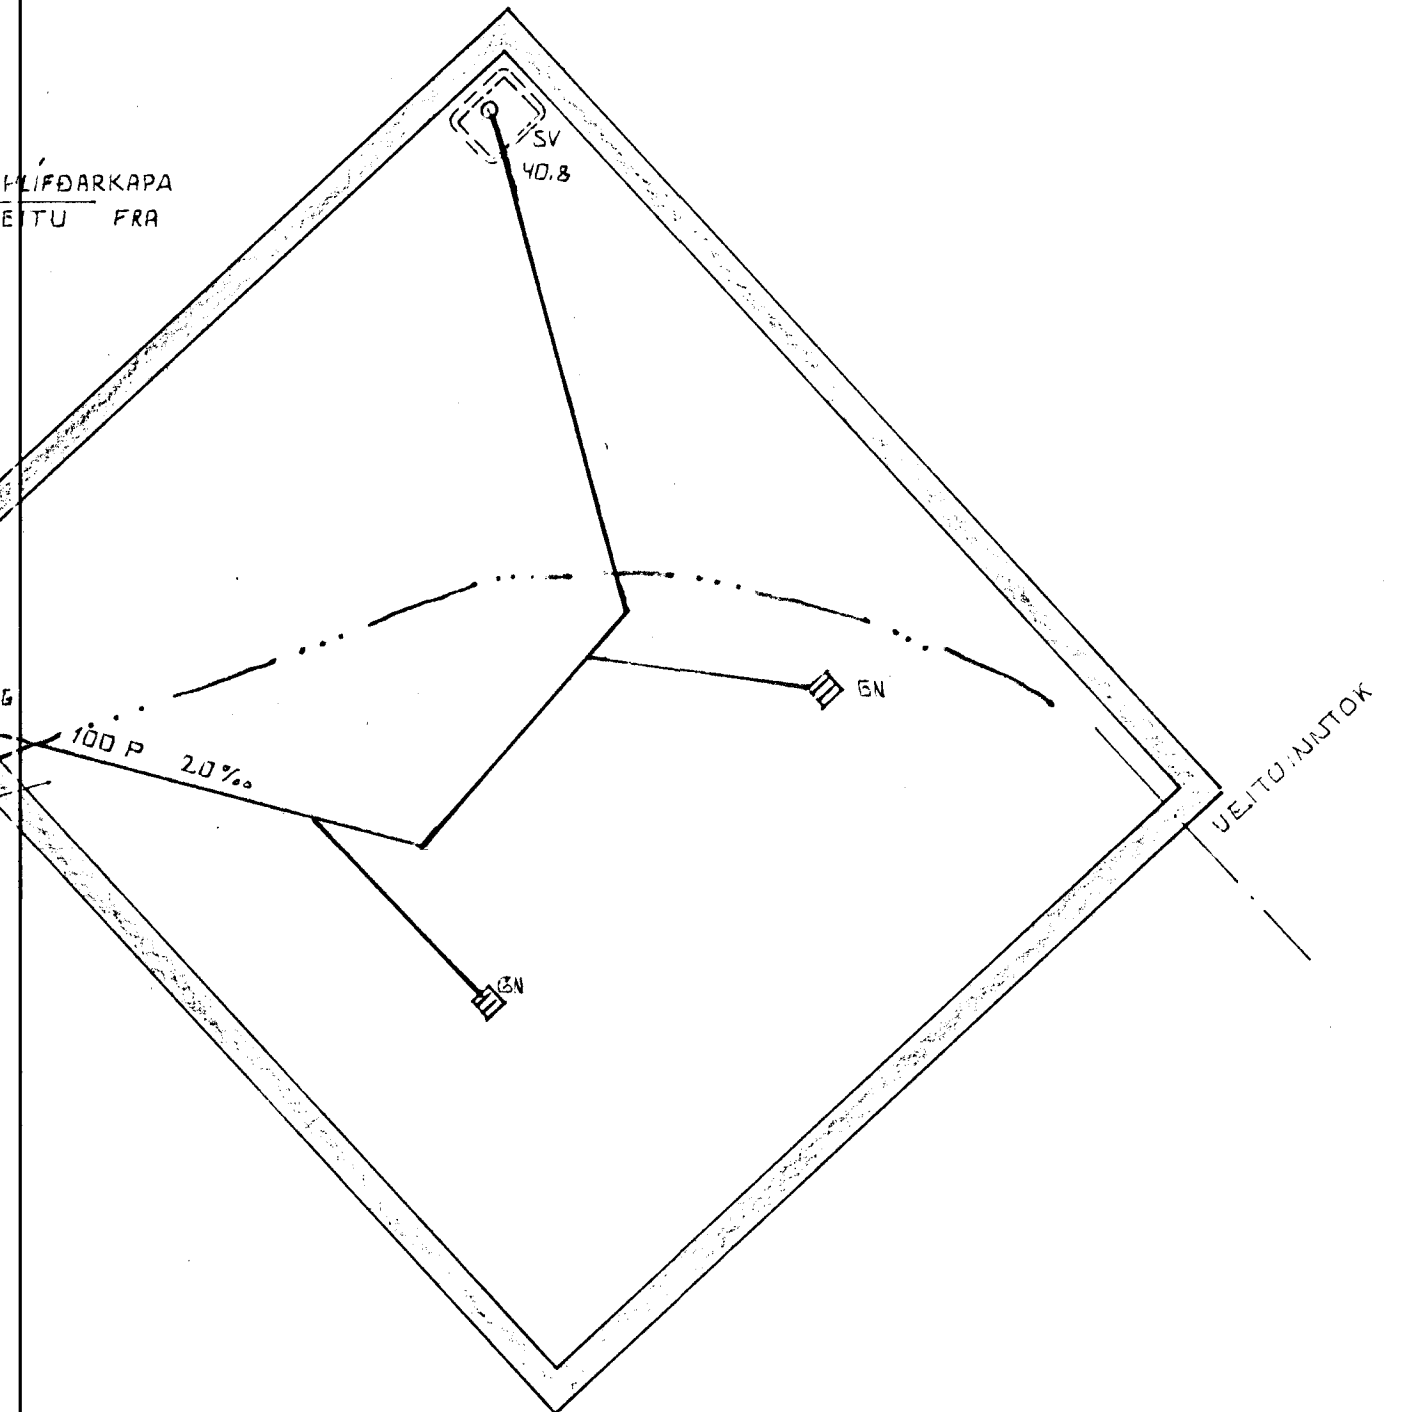

GRUNNMYND 1:50

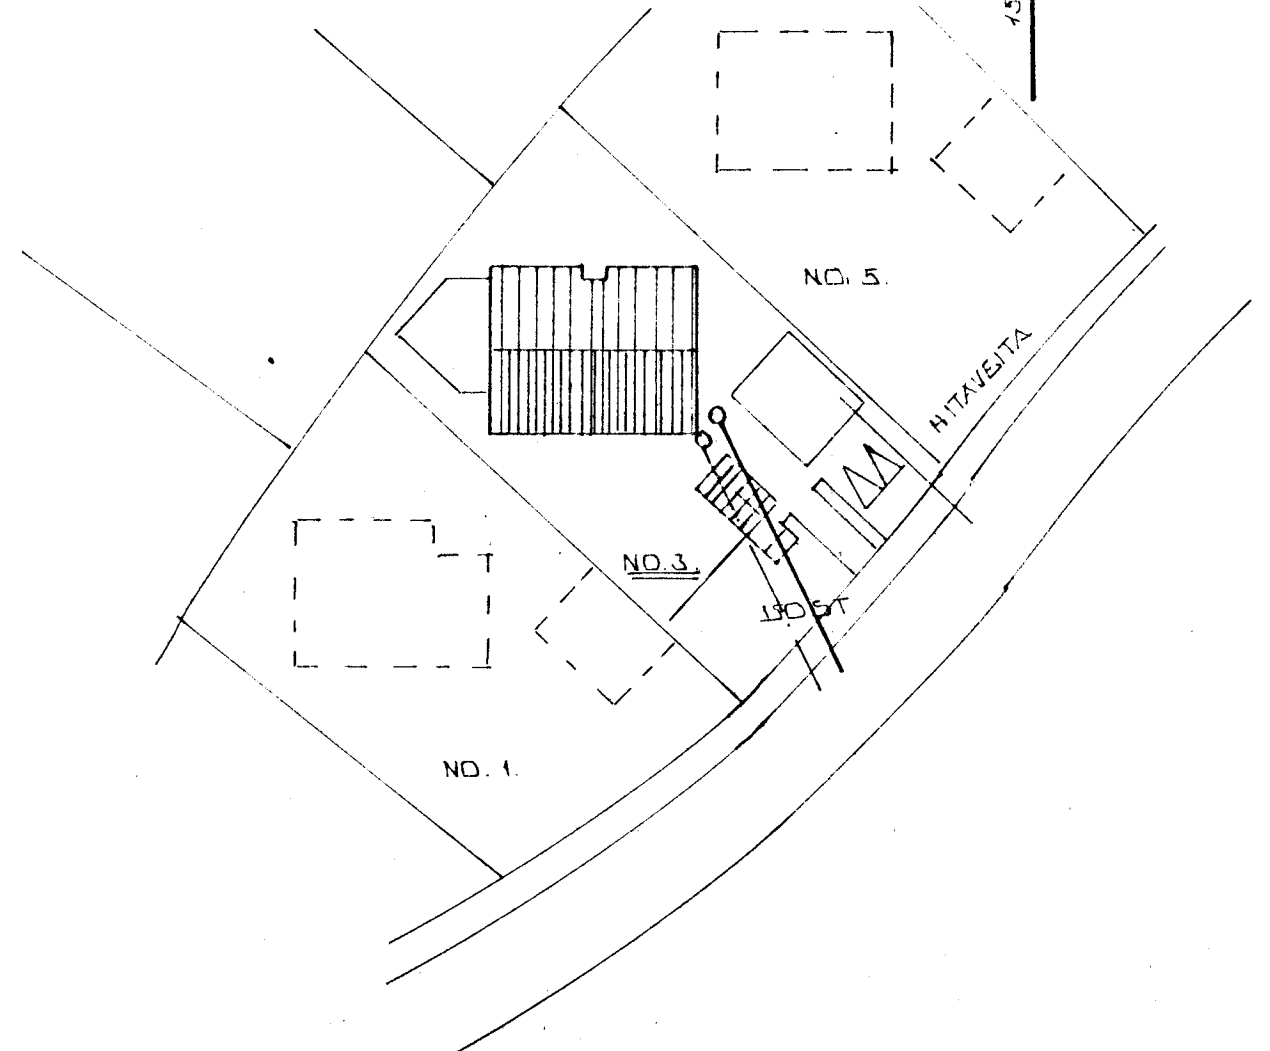

AFSTÖÐUMYND 1:200

|  |      |                 |               |
|--|------|-----------------|---------------|
| BR.NR.                                       | DAGS | EDLI BREVTINGAR | SIGN.         |
|  |      |                 |               |
| LYNGBARD 3 HAFNARFIRDI                       |      |                 | DAGS          |
| GRUNNMYND - GRUNNLAGNA                       |      |                 | HANNAÐ        |
| MÆLIKV. 1:50 + 1:200                         |      |                 | TEIKNAD 1/2   |
| SIGURÐUR ÞORLEIFSSON TEKNIFRÆÐINGUR F.T.F.I. |      |                 | VERK NR. 8323 |
| STRANDGÖTU 11 HAFNARFIRDI SÍMI 54751         |      |                 | BLAD NR.      |