

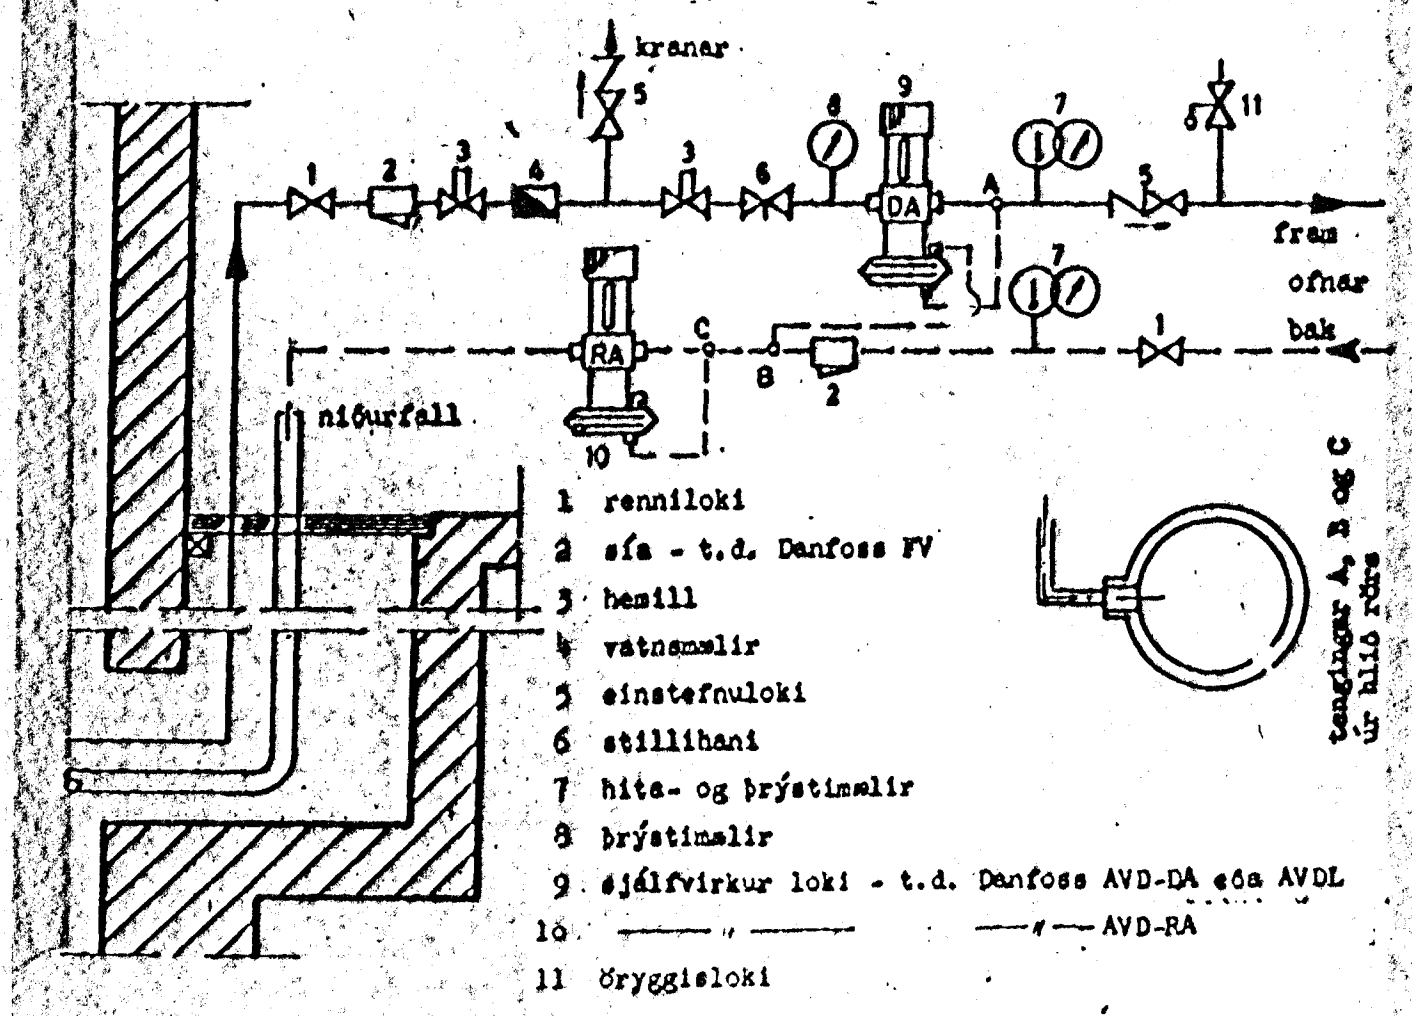


TENGIMYND

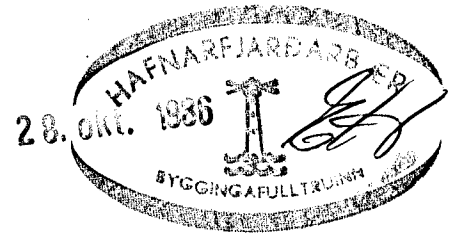

- 1 renniloki
  - 2 sfa - t.d. Danfoss FV
  - 3 henill
  - 4 váttnemalir
  - 5 einstefnuloki
  - 6 stillihani
  - 7 hita- og þrýstimalir
  - 8 þrýstimalir
  - 9 sjálfvirkur loki - t.d. Danfoss AVD-DA eða AVDL
  - 10 AVD-RA
  - 11 Öryggisloki
- teygingar A, B og C úr hljóðröð

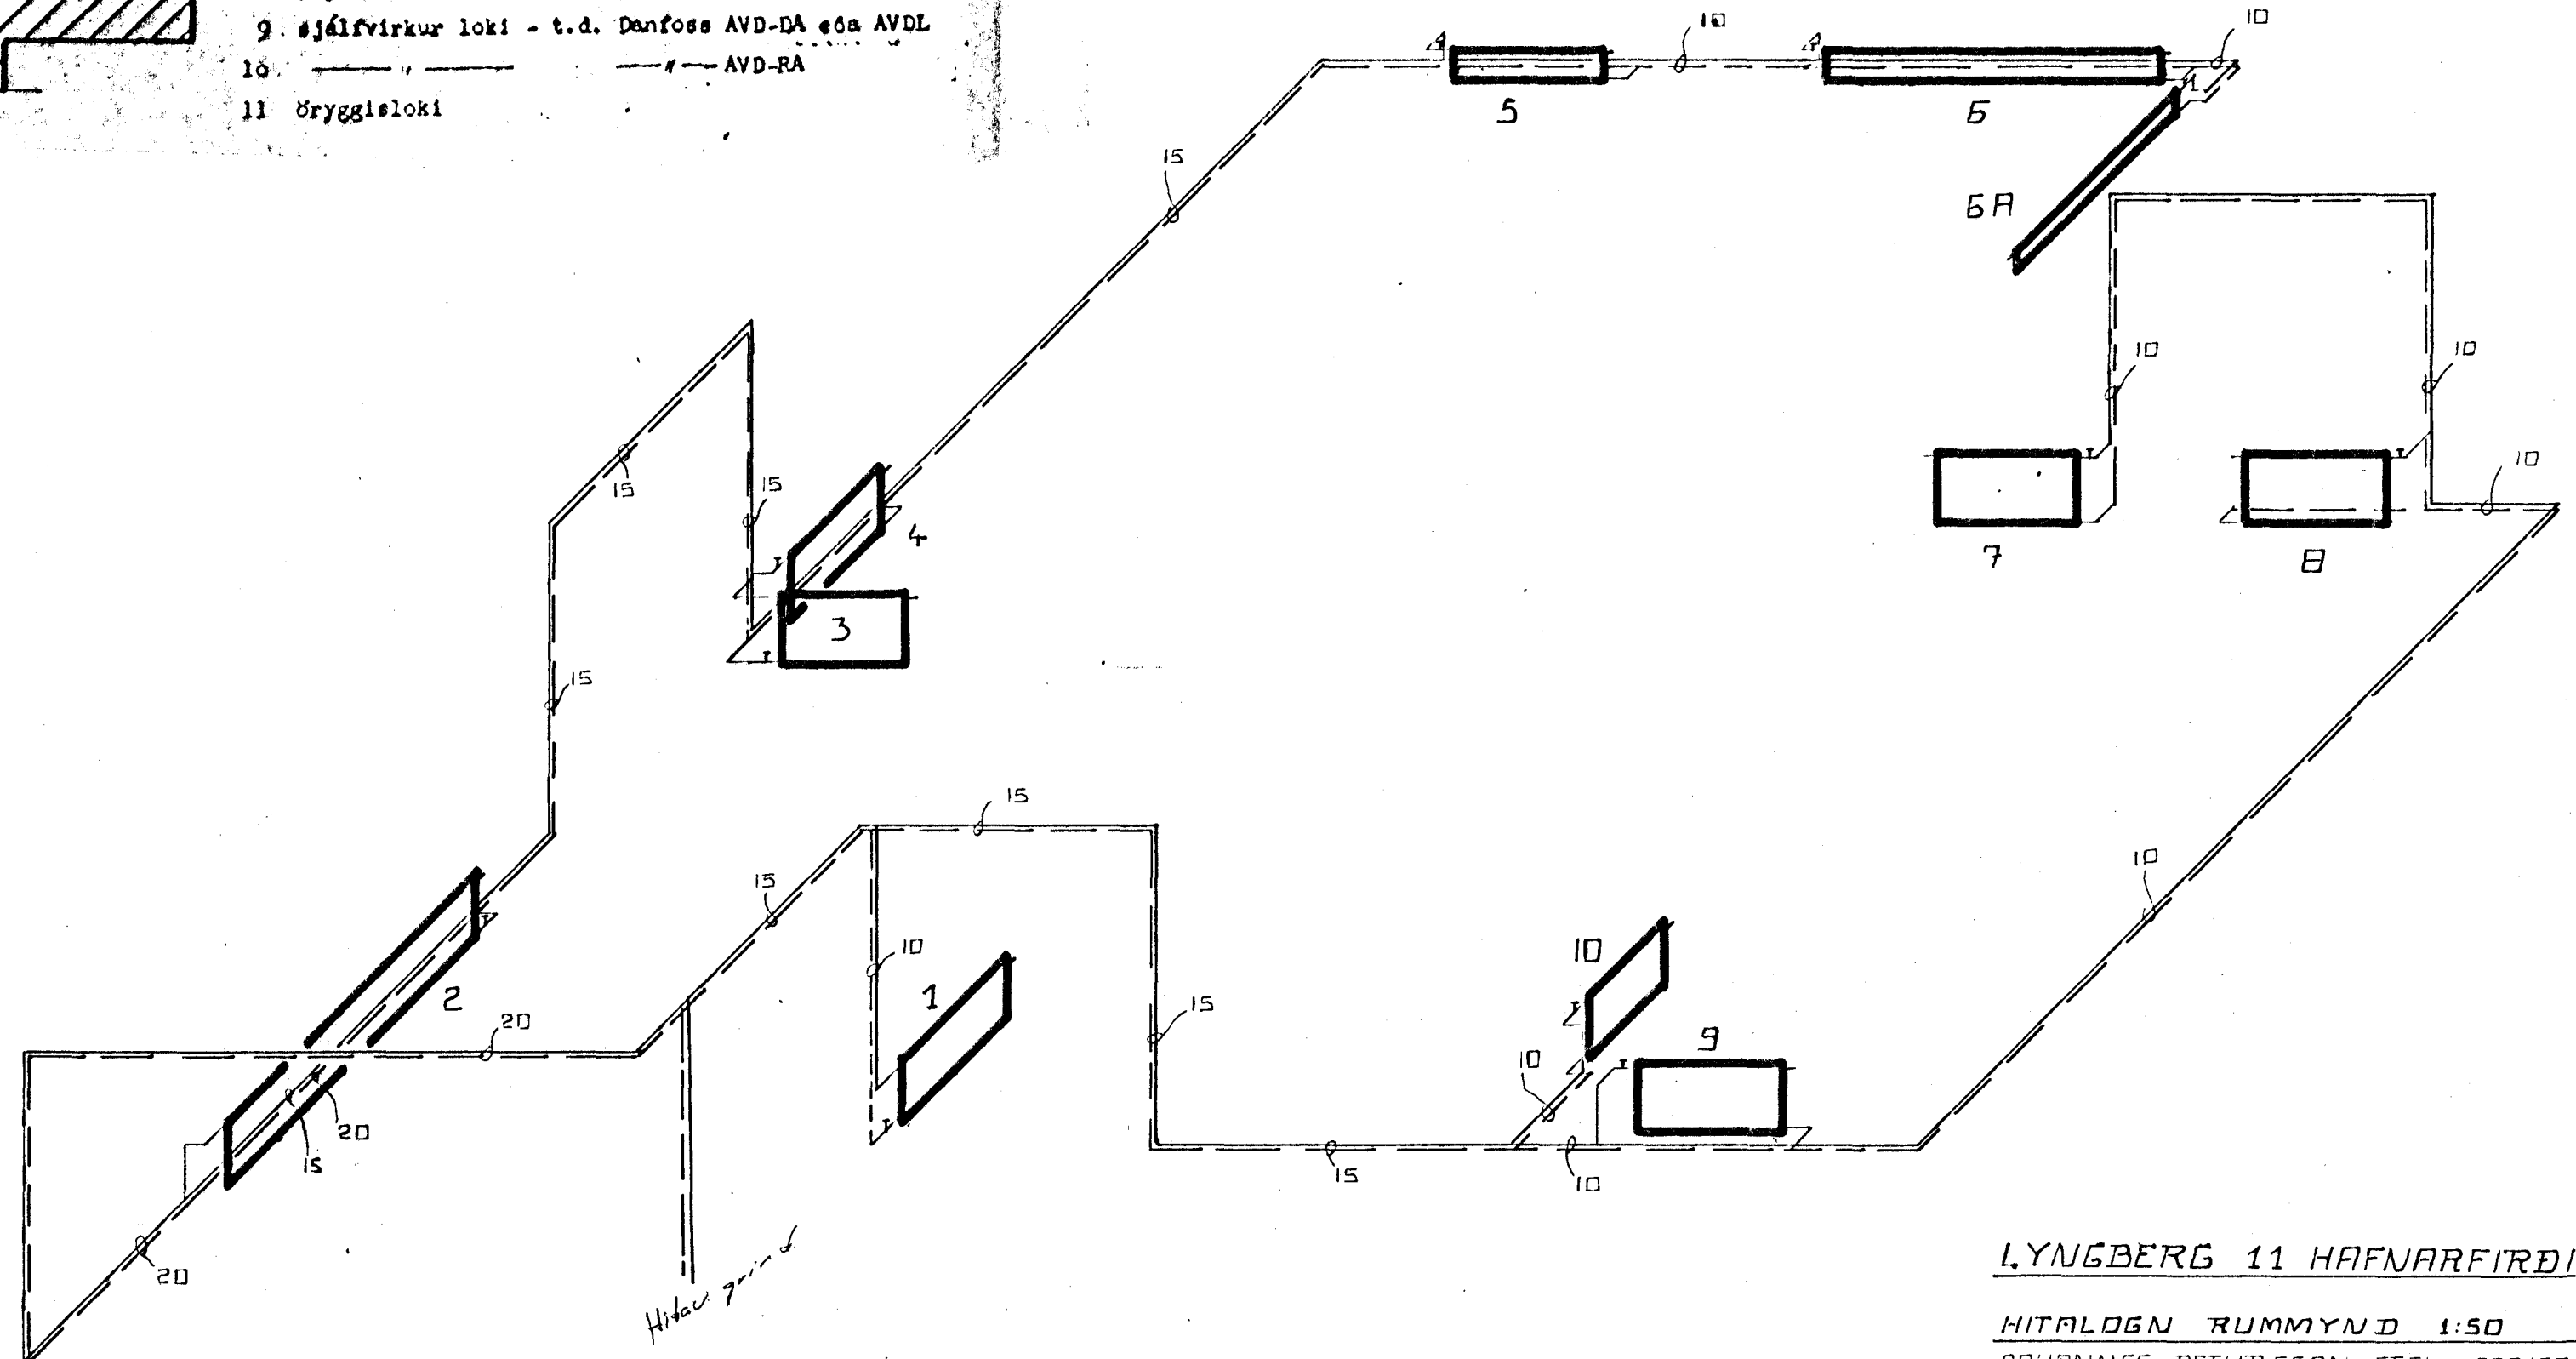

LYNGBERG 11 HAFNARFIRÐI

HITALÖGN RUMMYND 1:50  
 JOHANNES PETURSSON FTFI 667107  
 SIGURDUR SIGURÐSSON 666613

SEPT '86

*Handwritten signature*